



FRONT ELEVATION

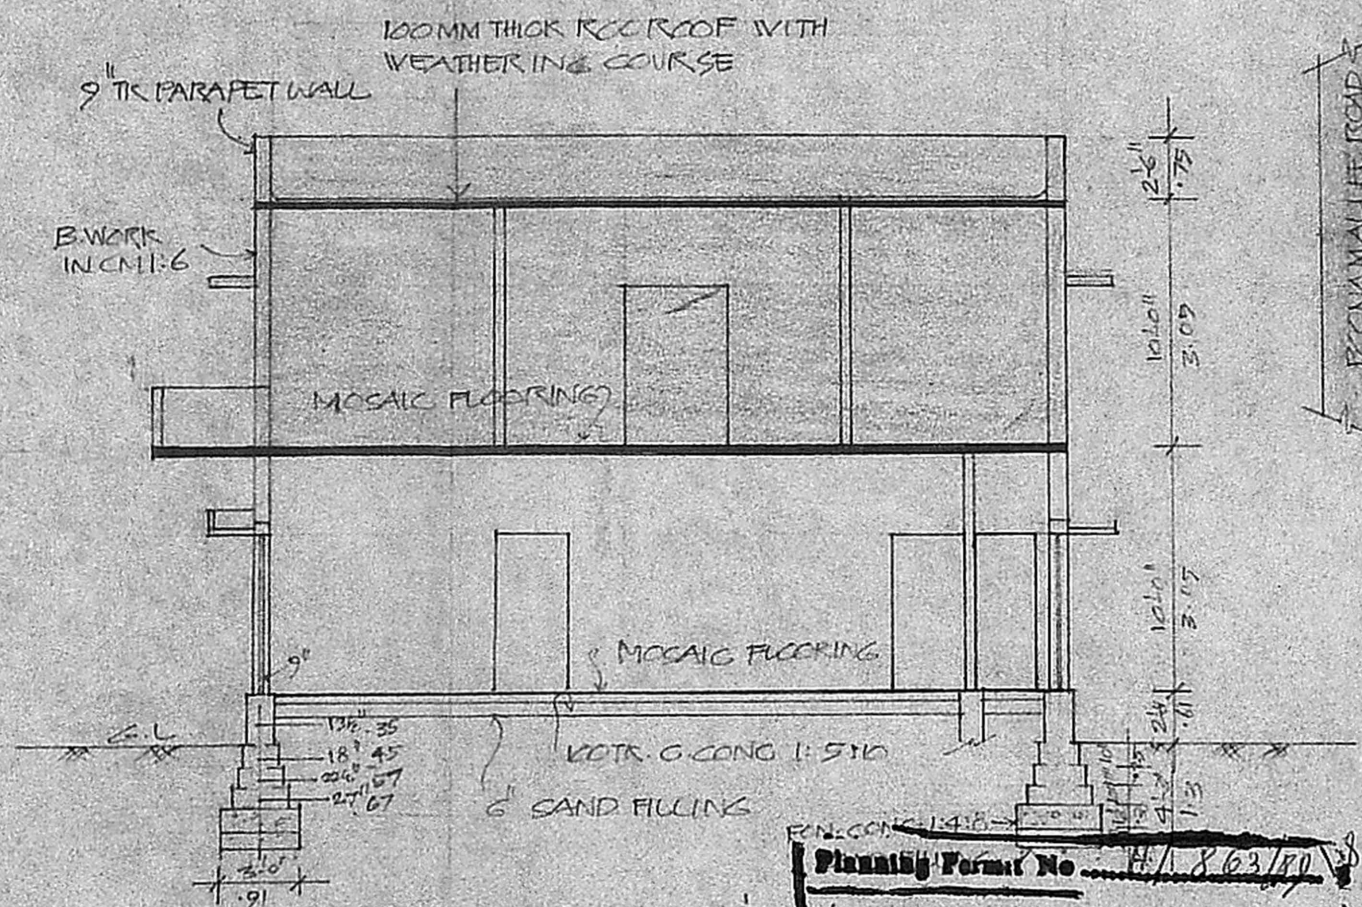

SECTION

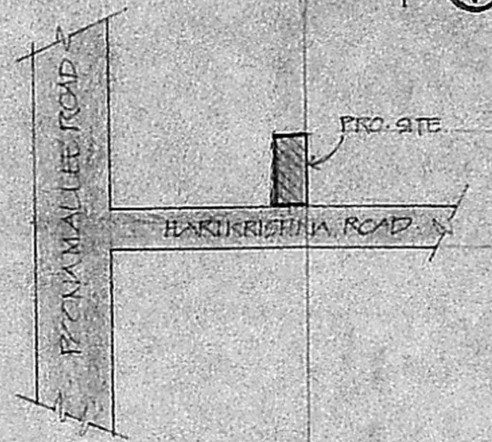

KEY PLAN  
NOT TO SCALE

1802 Sqft  
167.4 M<sup>2</sup>  
77 → A.G.  
167 → 0.92  
Φ

Planning Form No. A/112/11/89  
**APPROVED**  
Subject to the conditions in this office letter.  
No. A/112/11/89 Dt. 5-2-88  
o/c. G. Vijayarajam  
29.89  
**FOR MEMBER SECRETARY  
MADRAS METROPOLITAN  
DEVELOPMENT AUTHORITY**

SCHEDULE OF JOINERY

TYPE	SIZE	DESCRIPTION
D	3'0" x 7'0"	0.91 x 2.1 T.W. PANELLED DOOR
D1	2'6" x 6'0"	0.76 x 1.8 - DO -
W	4'0" x 4'6"	1.22 x 1.37 T.W. GLAZED WINDOW
W1	3'0" x 4'6"	0.91 x 1.37 - DO -
V	3'0" x 2'0"	0.91 x 0.76 T.W. GLAZED VENTILATOR

AREA STATEMENT

	SQ. FEET	SQ. METRE
AREA OF THE PLOT	1802	167.41
GROUND FLOOR (EXISTING)	783.375	72.78
FIRST FLOOR (PROPOSED)	783.375	72.78

- REFERENCE
- PROPOSED WORK.
  - PLOT OUTLINE
  - EXISTING WORK.
  - EXISTING ROAD.


SCALE 1:100 & 1:200

PROPOSED ADDITION TO THE EXISTING BUILDING IN S.NO. 40/1 NANDAM BAKKAM VILLAGE SAIDA PET TALUK. OHINGLE PUT DISTRICT.


EXISTING PLAN: APPROVED B.A. NO. 29/76 DATED 23.9.76.

Shanthee Ravindran  
SIC OF THE OWNER.


R. Mohan Rao, O.C.E.  
LICENSED SURVEYOR  
CORPORATION OF MADRAS  
REG. NO. 141

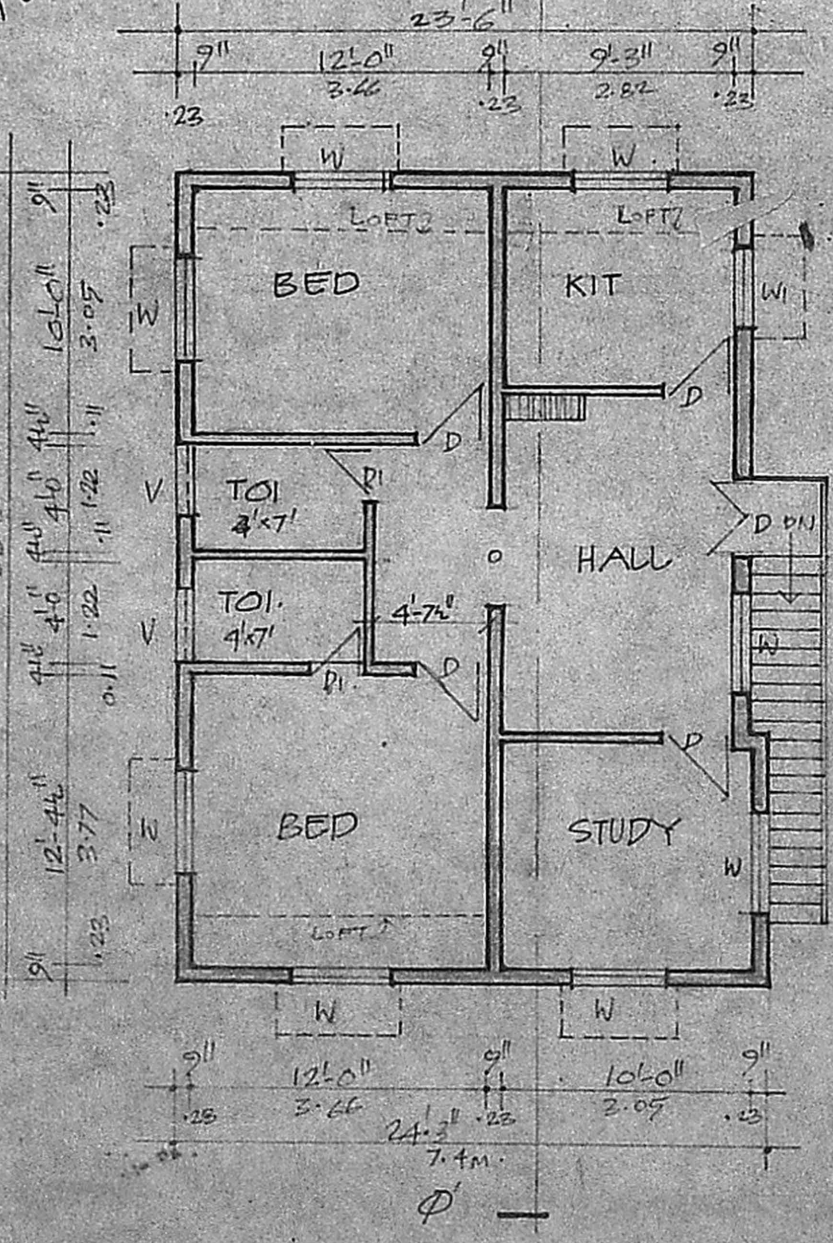

PROPOSED FIRST FLOOR  
SCALE: 1:100

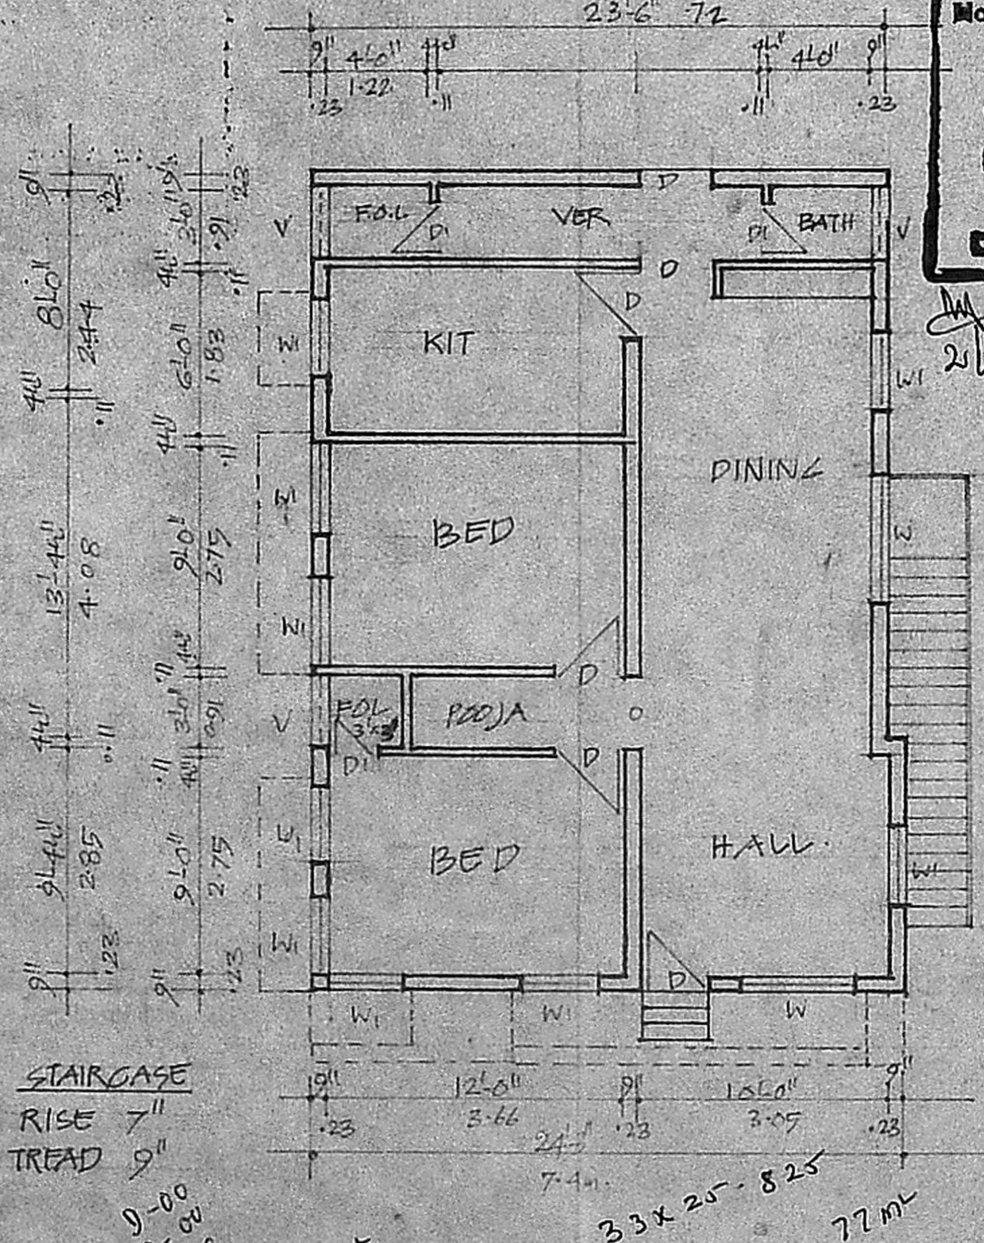

EXISTING GROUND FLOOR  
SCALE: 1:100

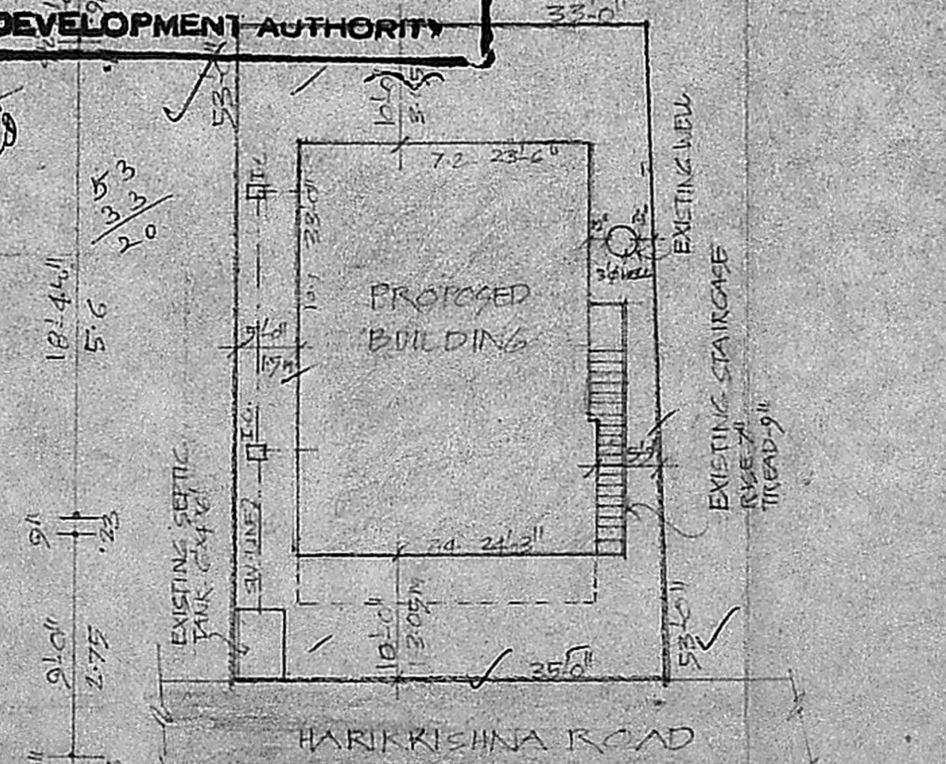

SITE PLAN  
SCALE: 1:200

STAIRCASE  
RISE 7"  
TREAD 9"

9-00  
3-00  
6-00  
3-00  
3-00  
3-00  
3-00  
3-00

2-4-3  
1-0-9  
3-3-0

12-2-76