



ELEVATION

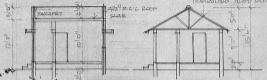

SECTION 'AB' SECTION 'CD'

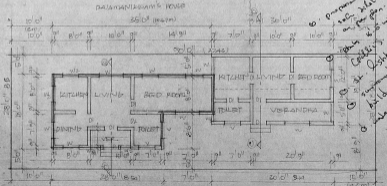

MANAVALLAN'S HOUSE  
PLAN & SITE PLAN

*Imp'd - a 20' x 20' pit  
to be dug at the  
entrance to the  
house & 5' wide  
of road  
to be dug  
along the  
road side  
to be dug  
along the  
road side*

Passing Order No. **APPROVED**  
MAGNAN METROPOLITAN  
DEVELOPMENT AUTHORITY  
1.6.95

KEY PLAN  
NOT TO SCALE



DETAIL OF FOUNDATION

WORKS		DATE / MONTH / YEAR	
D	DOOR	1	1
PI	PIPE		
Q	QUANTITY		
R	REMARKS		
S	SCALE		
T	TOTAL		
U	UNIT		
V	VENTILATOR		
PART I		PART II	
		9.5.95	

AREA DETAILS	A.P.	D.P.
TOTAL PLOT AREA		
SUBTENDING PLINTH AREA		
PROPOSED PLINTH AREA		
TOTAL PLINTH AREA		

INDEX  
 WORKING: ———  
 ROAD: ———  
 BOUNDARY: ———

PROPOSED ADDITIONS IN DOOR NO 7  
 AT JAMES ST POONAMALLEE  
 VILLAGE SRIPERUMANDUR  
 TALUK SNO 782 FOR  
 MR. S SWAMIDOSS

Dr. Srinivasan  
 K. VENUGOPAL

CONSULTING CIVIL ENGINEER  
 LICENSE NUMBER CLASS I  
 REGISTRATION NO. 1484  
 1/30  
 LICEN. NO. 1484

