

S. Anwarathineem  
3094 Sqft

PLAN SHOWING THE PROPOSED  
CONSTRUCTION OF A RESIDENTIAL  
BUILDING IN S.N. 5, 6, 7/1 & 8/1, N. 55  
MANAPAKKAM VILLAGE, SRIPERUMBUDUR  
TALUK, CHENGALPATTU DISTRICT  
FOR SRI.

SCALE: - 1:100 (1" = 8'-0")

NOTE: - ALL DIMENSIONS ARE IN METERS UNLESS OTHERWISE SPECIFIED

TOTAL AREA OF SITE : 287.43 SQ.M. (3094 SQ. FT.)  
 PLINTH AREA OF PRO. CONSTRUCTION: 91.95 SQ.M. (990 SQ. FT.)  
 PLINTH AREA OF 1<sup>st</sup> FLOOR: 91.95 SQ.M. (990 SQ. FT.)  
 AREA OF OPEN SPACE : 195.45 SQ.M. (2104 SQ. FT.)  
 AREA OF PORTICO: 13.95 SQ.M. (150 SQ. FT.)

SCHEDULE OF JOINERY:-

D	DOOR PANELLED	1.00 X 1.98 (3'-3" X 6'-6")
D1	"	0.81 X 1.98 (3'-3" X 6'-6")
D2	"	0.76 X 1.83 (2'-6" X 6'-0")
W	WINDOW	1.00 X 1.37 (3'-3" X 4'-6")
W1	"	0.91 X 1.37 (3'-0" X 4'-6")
CB	CUPBOARD	1.22 X 1.98 (4'-0" X 6'-6")
V	VENTILATOR	1.22 X 0.61 (3'-0" X 2'-0")

Planning Permit No. A/235/89

**APPROVED**

Subject to the conditions in this office letter.







No. A/175/19/89/08/85

*G. Jayaraman*  
24.8.89

FOR MEMBER SECRETARY  
MADRAS METROPOLITAN  
DEVELOPMENT AUTHORITY

*D. Anwarathineem*  
OWNER

*P. S. Govindan*  
LICENSED SURVEYOR

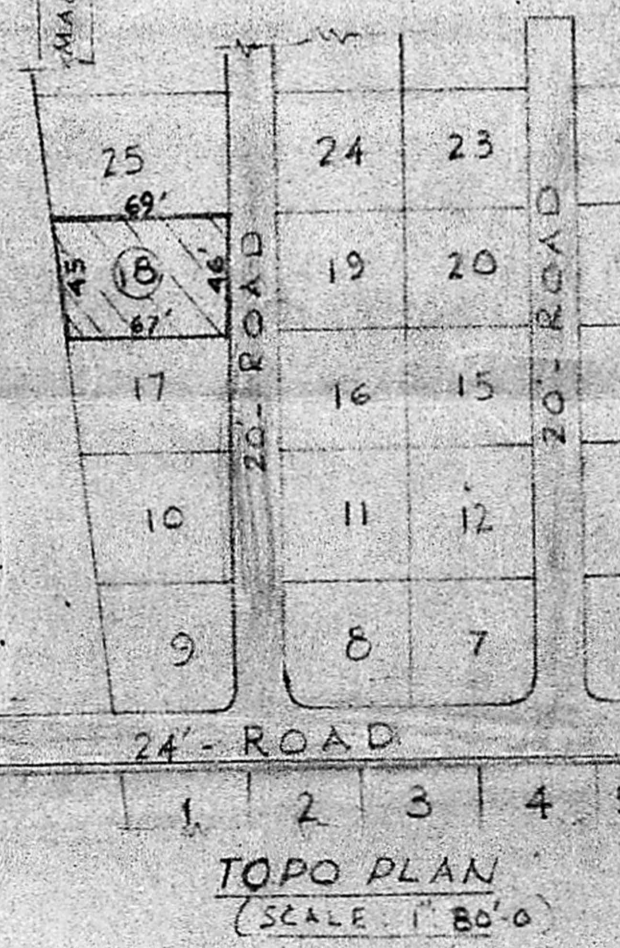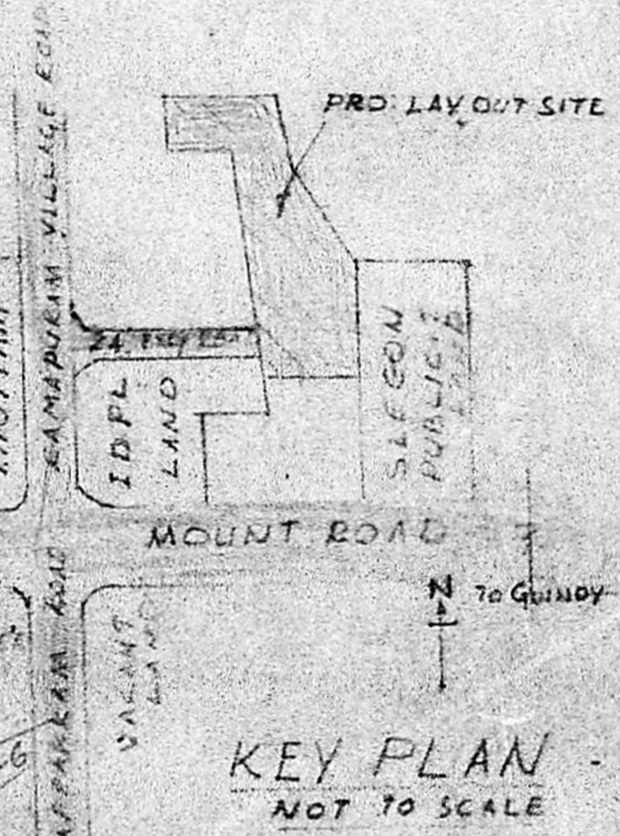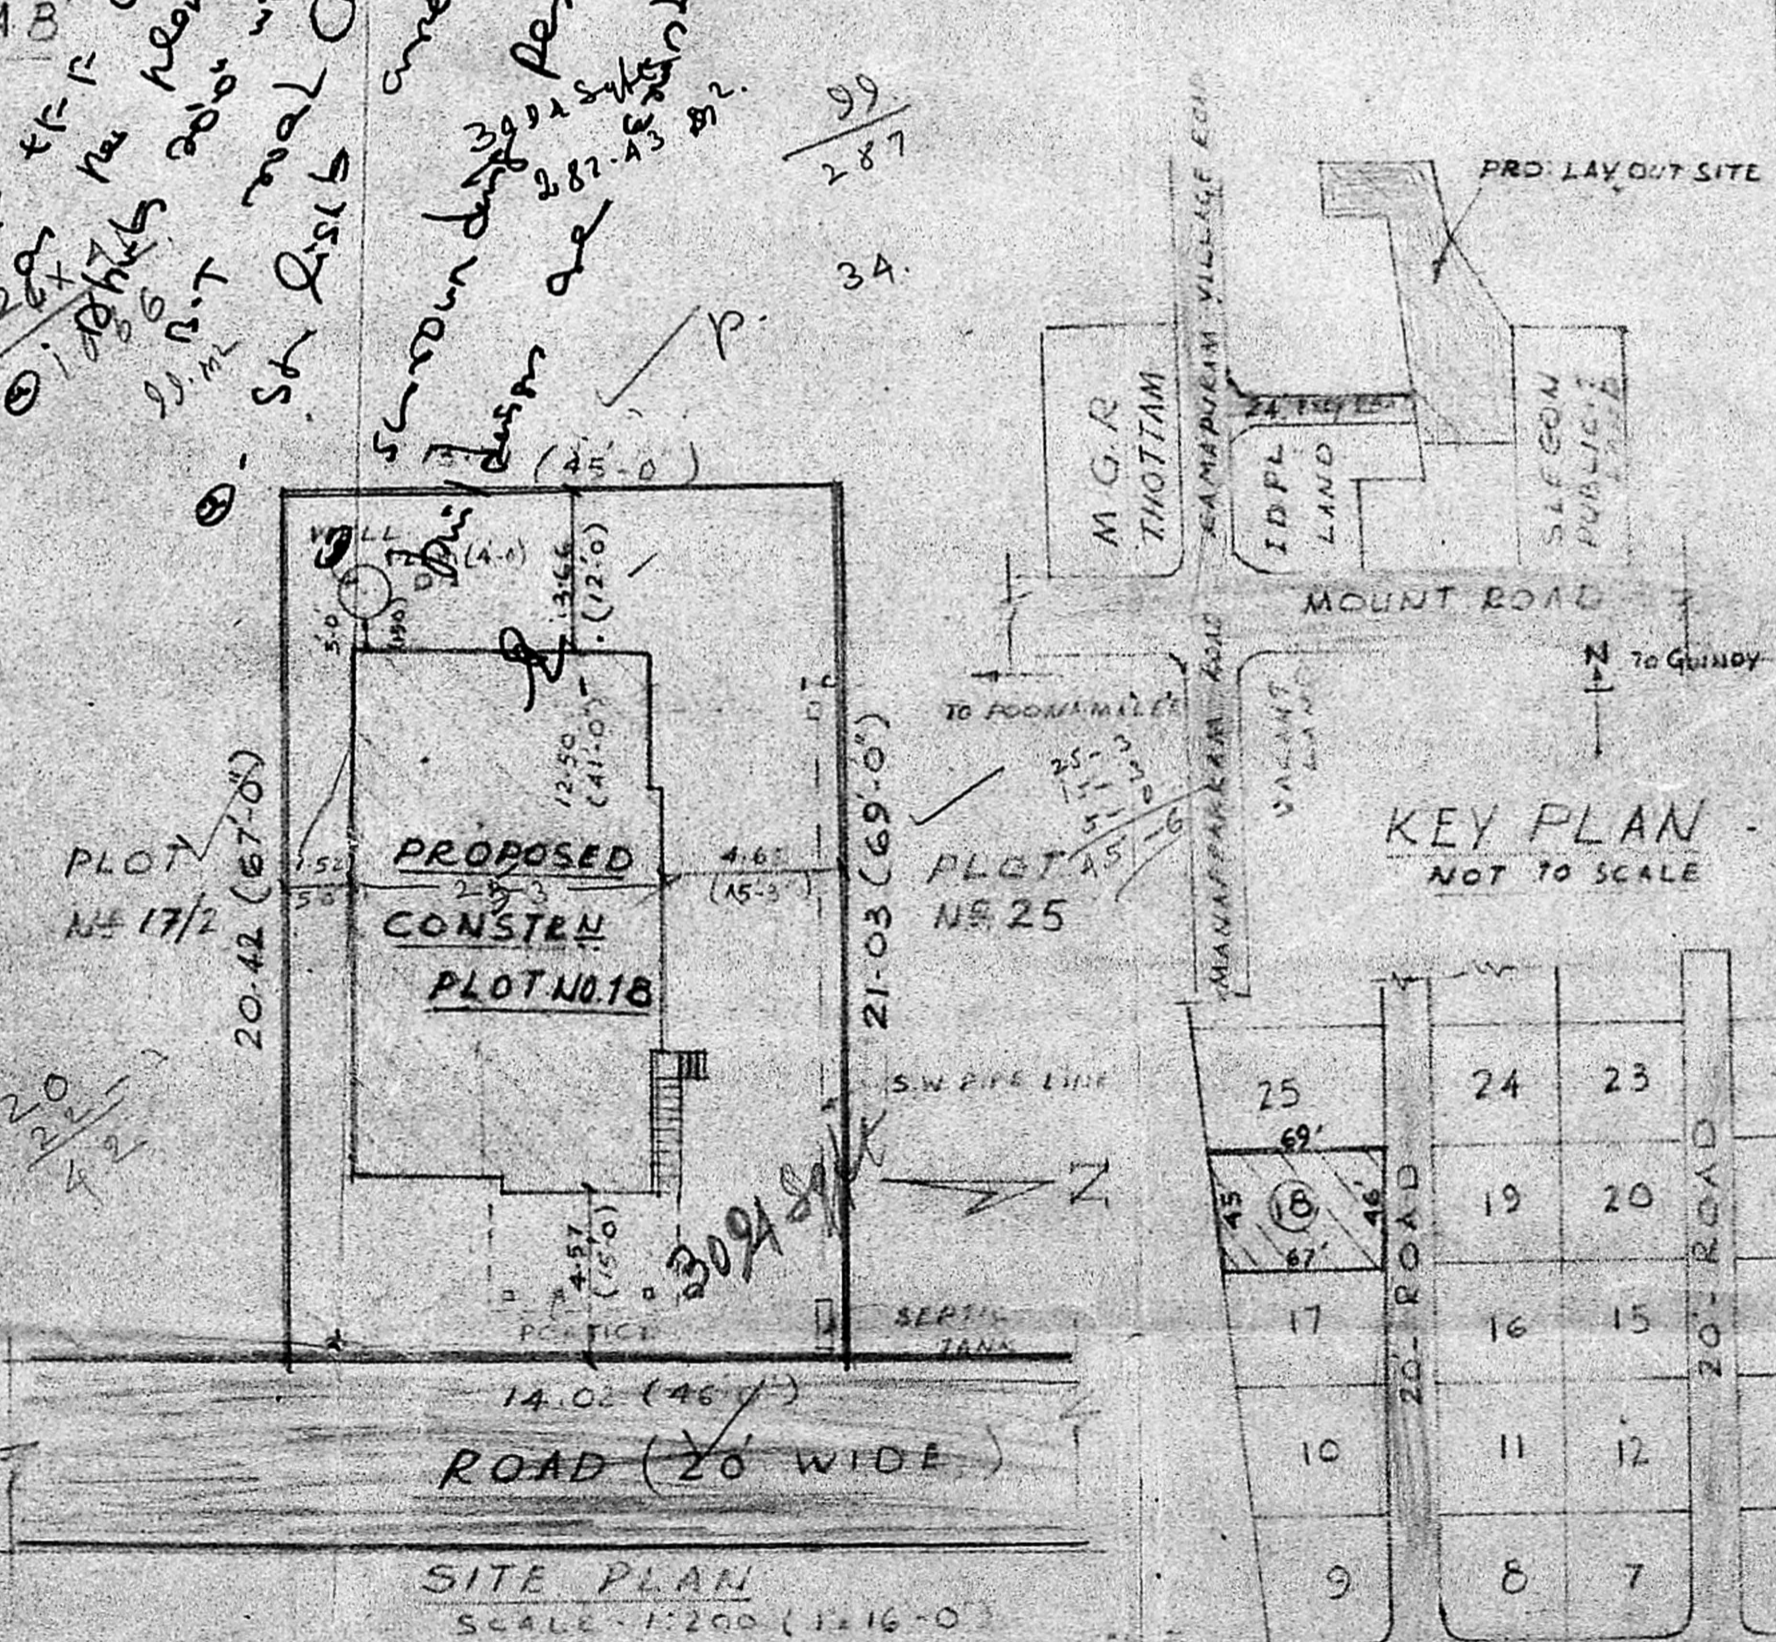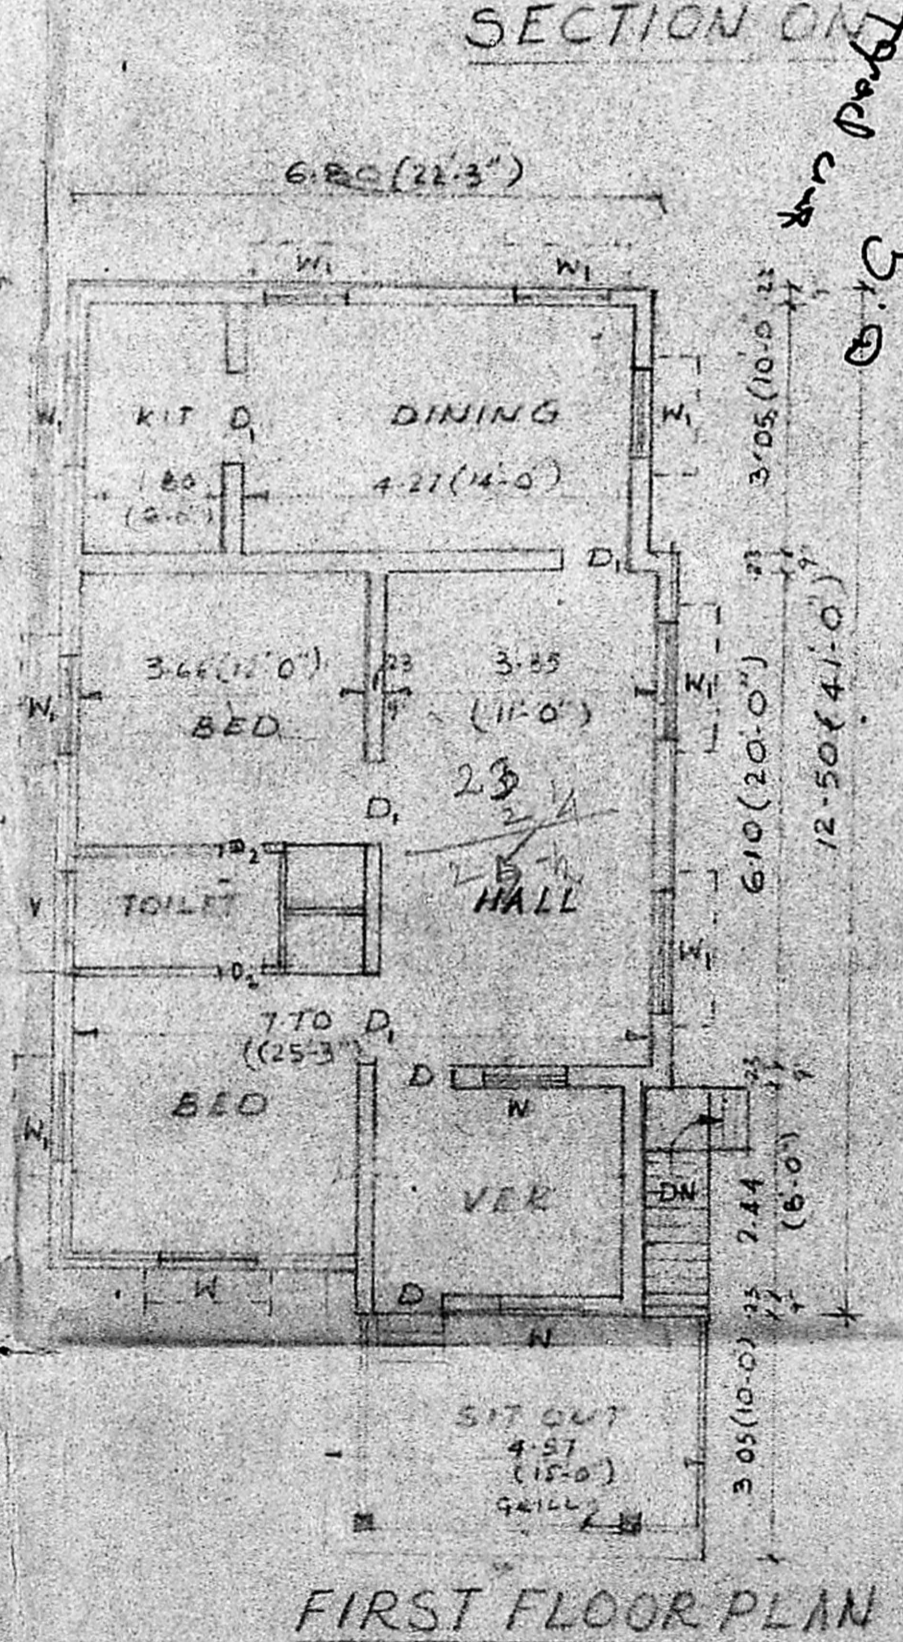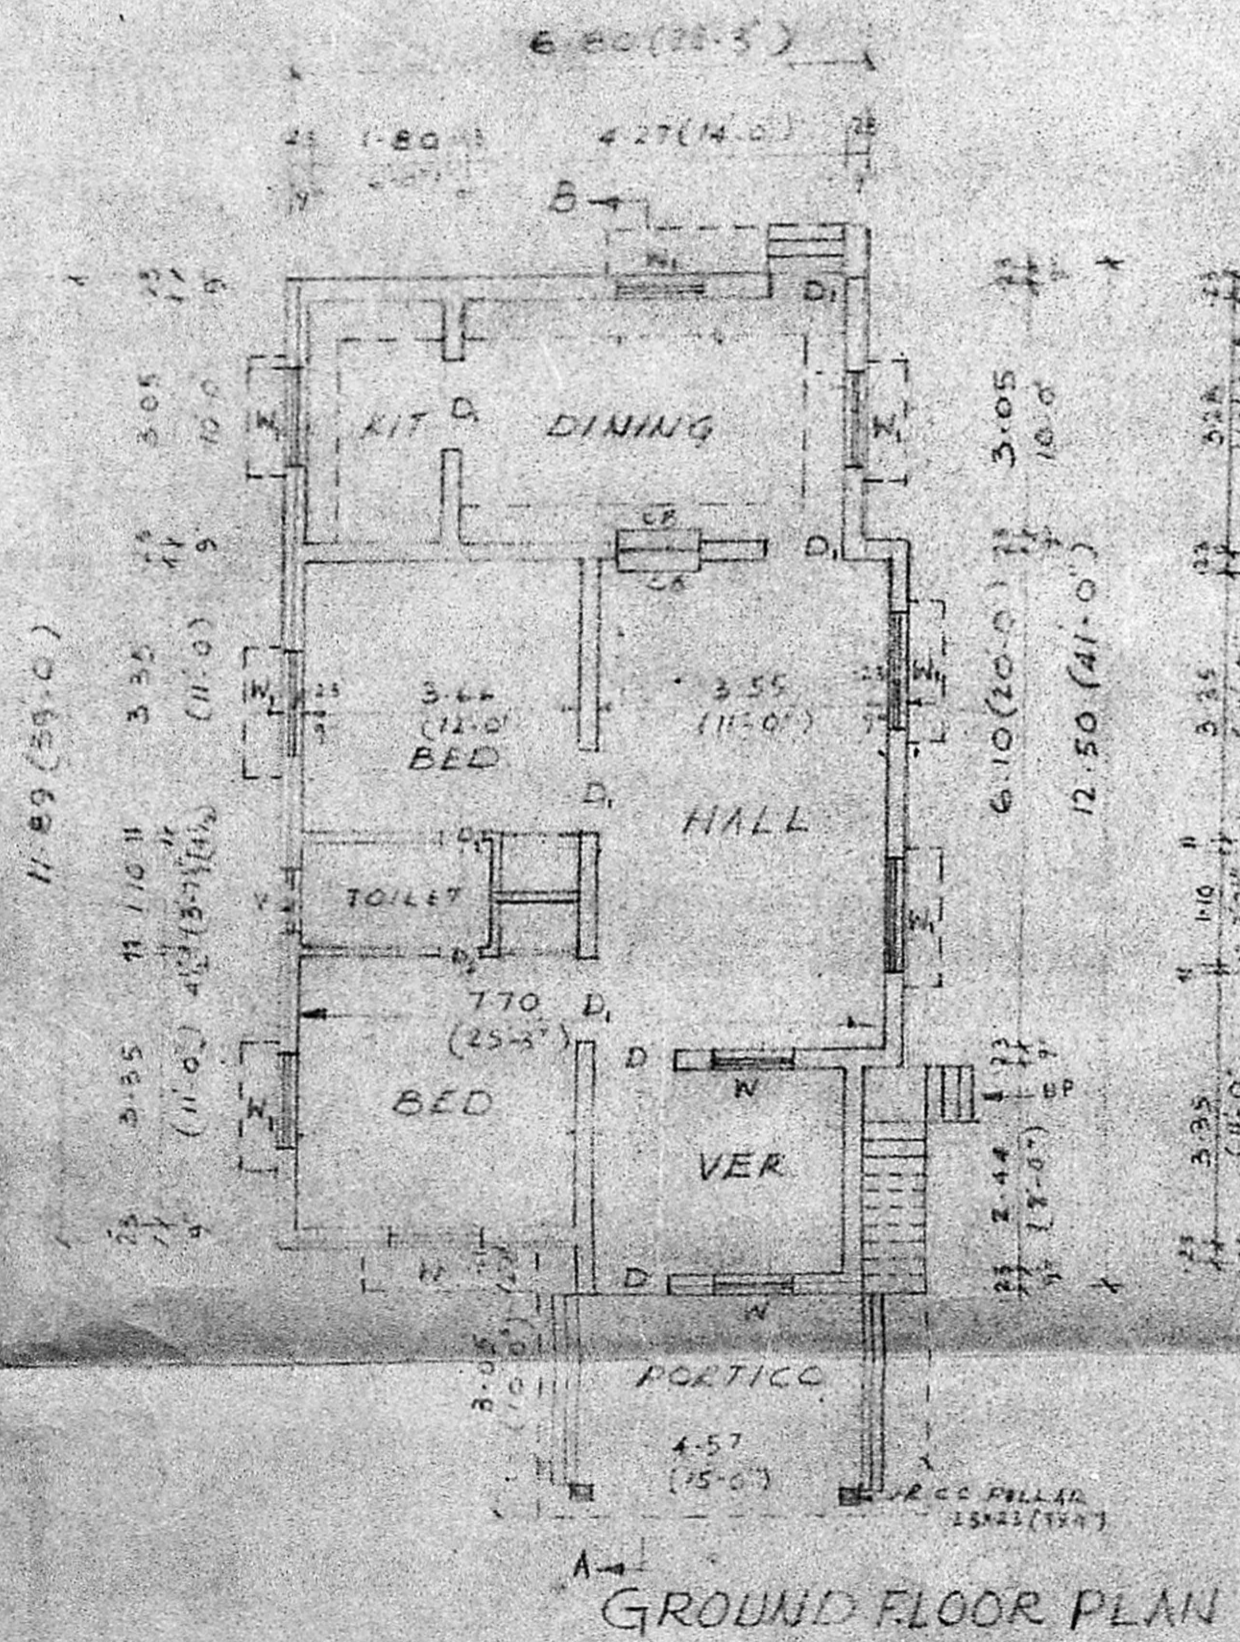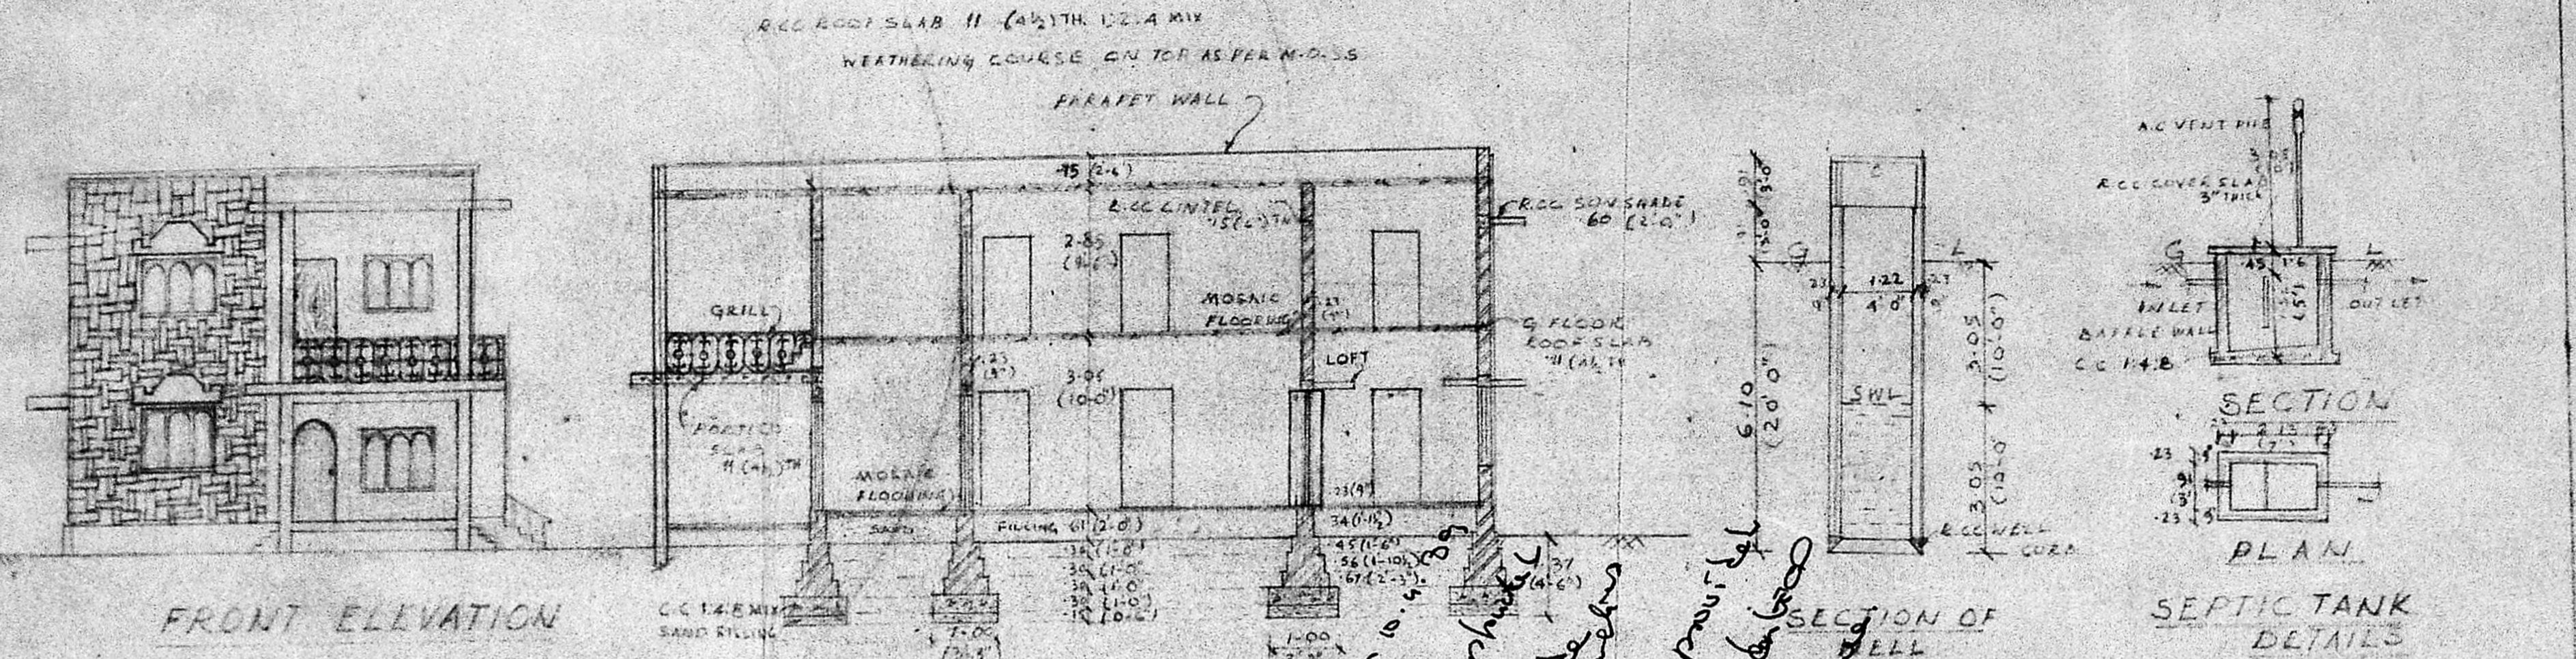

