

PLAN SHOWING THE EXISTING BUILDING TO BE REGULARISED AND PROPOSED ADDITIONAL CONSTRUCTION OF A DWELLING HOUSE IN S. NO 47/1C AT PLOT NO 26, D. NO 3, III<sup>RD</sup> STREET, ARANGANATHAN NAGAR, PAMMAL, MADRAS - 600075, PAMMAL TOWN PANCHAYAT.

OWNER MRS. T. VALLIAMMAL W/O MR. D. KRISHNAN, D.S.P. (C.B.I.)

SCALE: 1 INCH TO 8 FEET / 1:100

**SPECIFICATION**

FOUNDATION: STONE JELLY CONC IN 1:4:8 MIX  
 MASONRY: STOCK BRICK WORK IN CM 1:6 MIX  
 FLOORING: IN CM 1:4 OVER 4" TK. C.C. 1:4:8 & TOP MOSAIC FINISH  
 PLASTERING: IN CM 1:4; 12MM THICK  
 ALL R.C.C. WORKS ARE TO BE IN C.C. 1:2:4  
 ALL WOOD WORKS ARE OF TEAK & C. WOOD

**COLOUR INDEX**

1. PROPOSALS ARE SHOWN IN [Pattern]
2. EXISTINGS ARE SHOWN IN [Pattern]
3. EXG: TO BE DISMANTLED SHOWN IN [Pattern]
4. ROADS ARE SHOWN IN [Pattern]
5. BOUNDARY LINES ARE SHOWN IN [Pattern]

**AREA PARTICULARS**

1. PLOT AREA: 2400 / 222.96
2. PRO: BUILDING AREA: 670 / 62.24
3. EXG: BUILDING AREA: 326 / 30.29
4. PRO: PORCH AREA: 107 / 9.94
5. TOTAL BUILDING AREA: 1103 / 102.47


T. Valliammal

OWNER

*T. G. Krishnamurthy RAO*

**T. G. KRISHNAMURTHY RAO**  
 CIVIL ENGINEER  
 CLASS I LICENSED SURVEYOR NO. 370  
 CORPORATION OF MADRAS  
 C-10, SANTHI AVENUE  
 11/12, LAKE VIEW ROAD, MADRAS-600033

LICENSED SURVEYOR

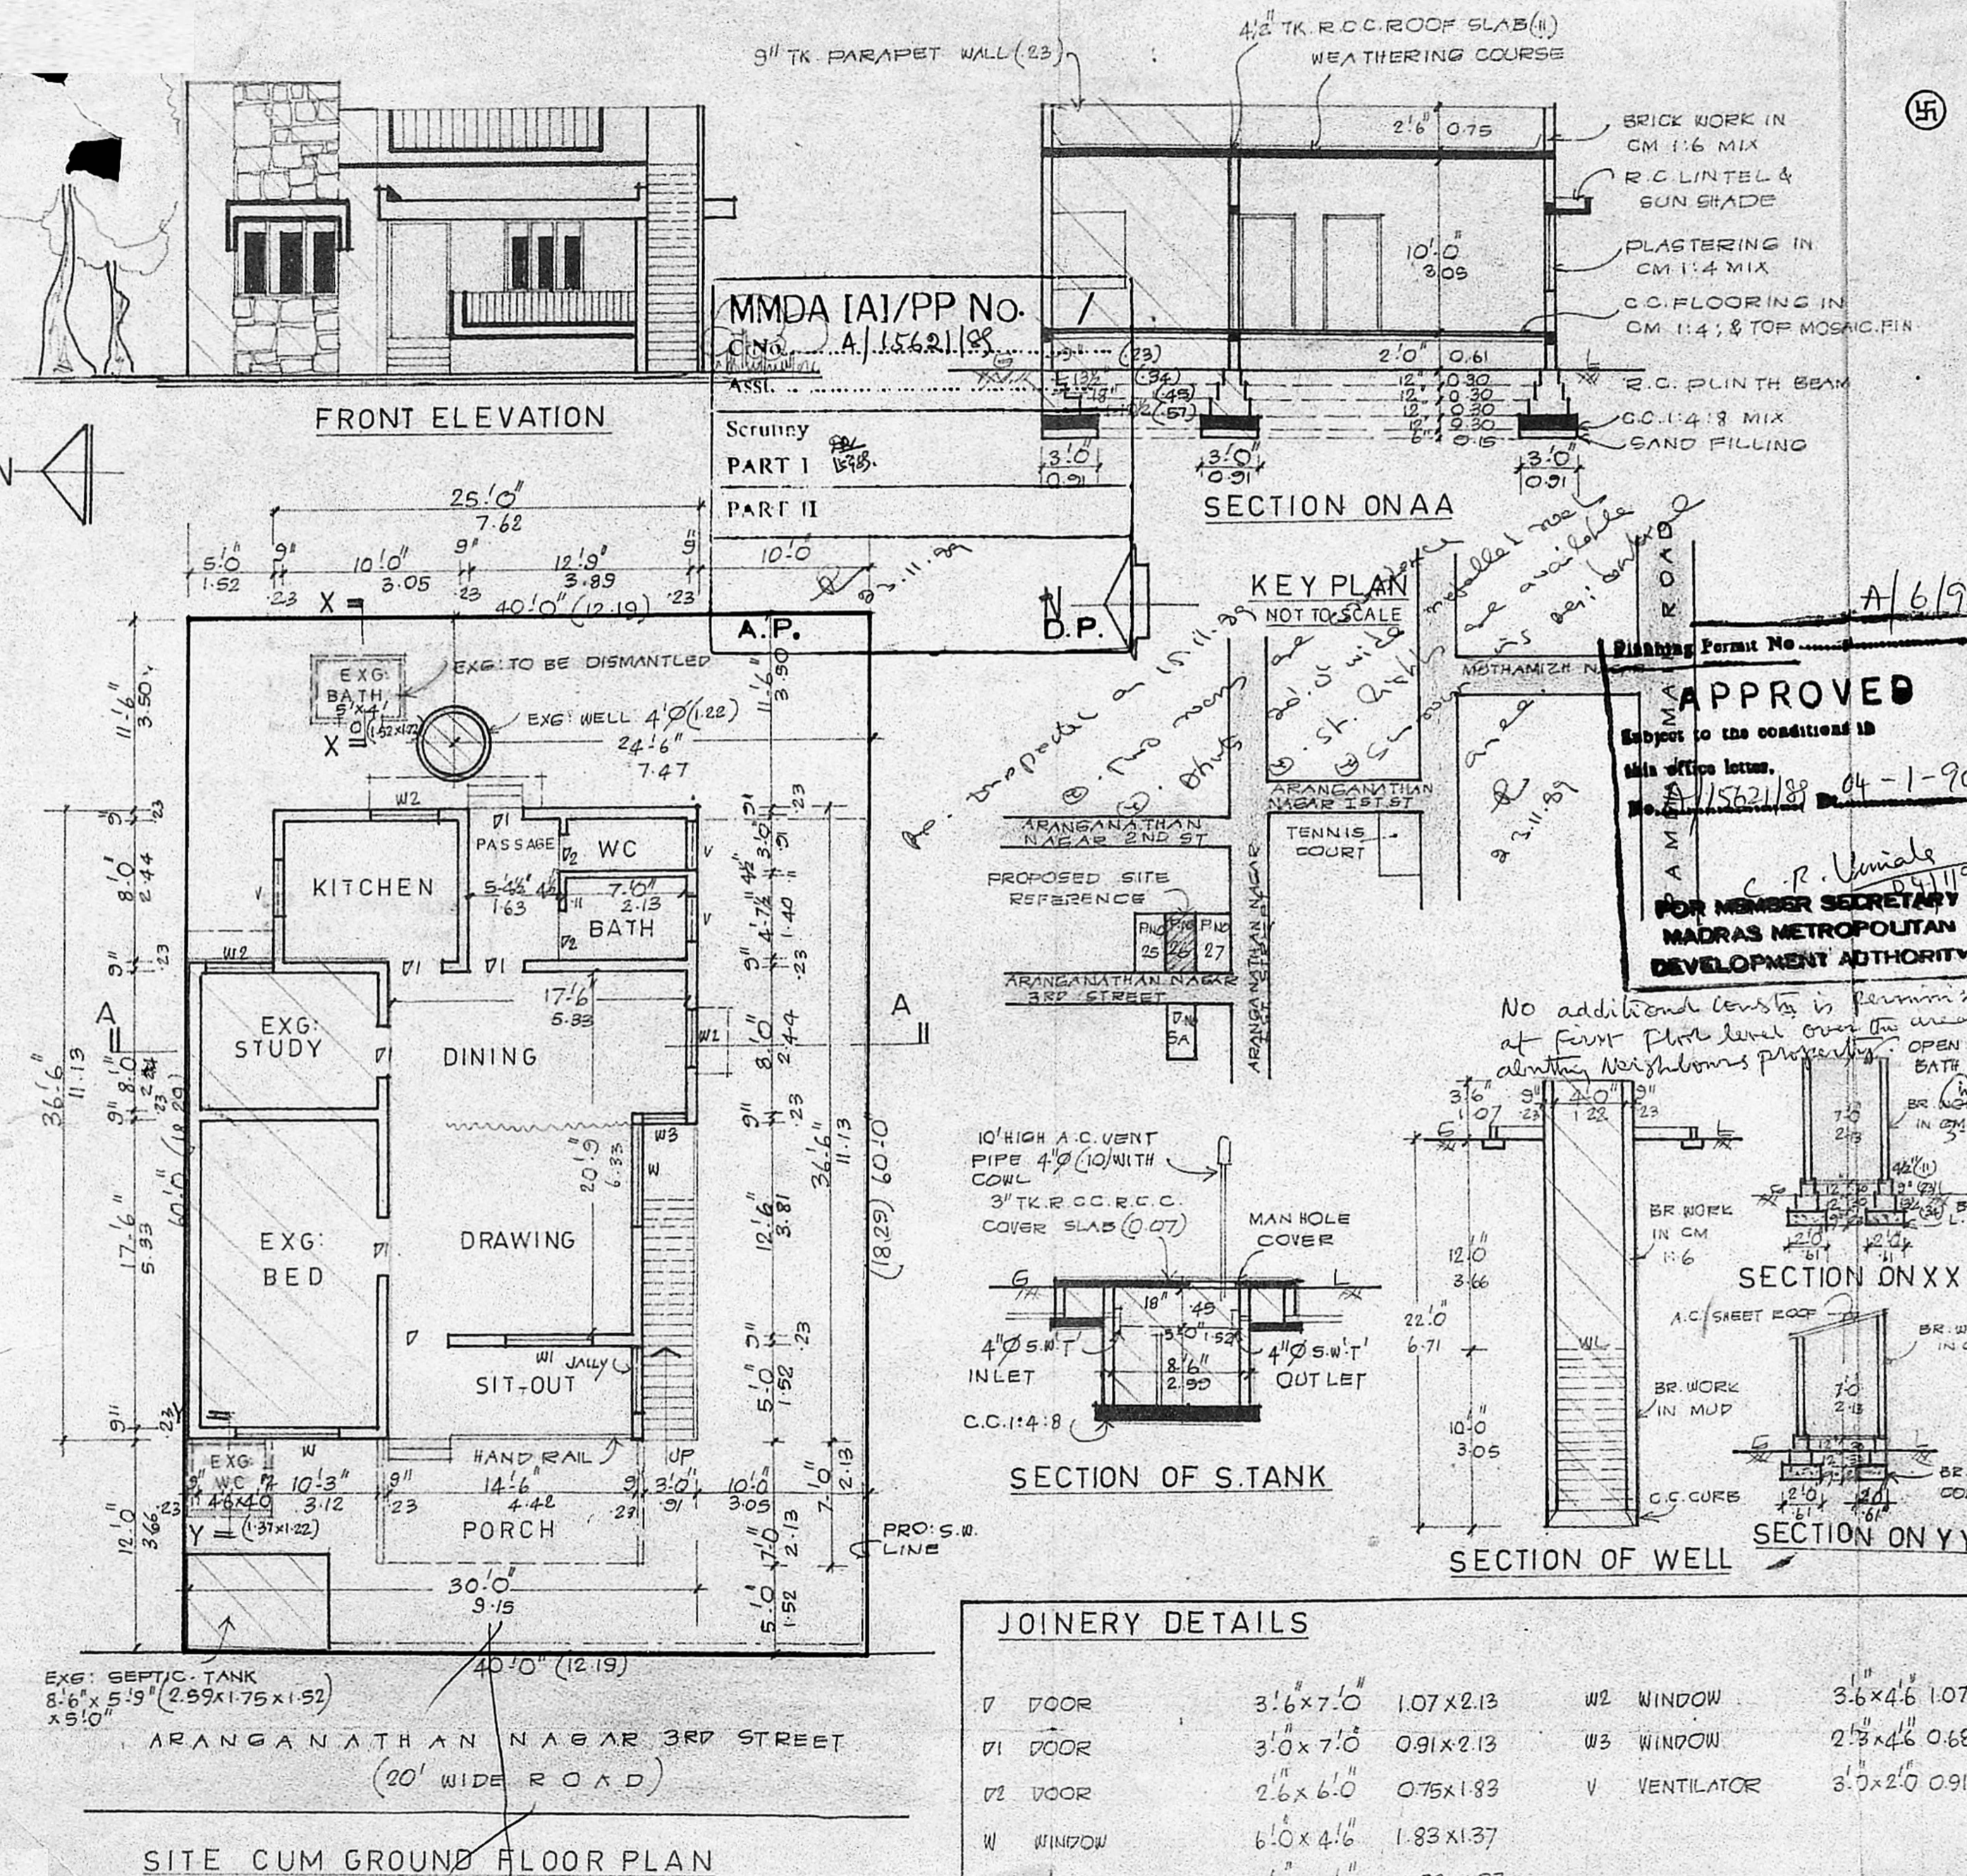

MMDA [A]/PP No. /  
 C.No. A/15621/89

Scrutiny  
 PART I  
 PART II

**SECTION ONAA**

**KEY PLAN**  
 NOT TO SCALE

**APPROVED**

Subject to the conditions in this office letter.  
 No. A/15621/89 04-1-90  
 C. R. Venkatesh  
 FOR MEMBER SECRETARY  
 MADRAS METROPOLITAN  
 DEVELOPMENT AUTHORITY

**SECTION OF S.TANK**

**SECTION ON XX**

**SECTION ON YY**

**JOINERY DETAILS**

D	DOOR	3'6" x 7'0"	1.07 x 2.13	W2	WINDOW	3'6" x 4'6"	1.07 x 1.37
D1	DOOR	3'0" x 7'0"	0.91 x 2.13	W3	WINDOW	2'3" x 4'6"	0.68 x 1.37
D2	DOOR	2'6" x 6'0"	0.75 x 1.83	V	VENTILATOR	3'0" x 2'0"	0.91 x 0.61
W	WINDOW	6'0" x 4'6"	1.83 x 1.37				
W1	WINDOW	5'0" x 4'6"	1.52 x 1.37				

**SITE CUM GROUND FLOOR PLAN**