



ELEVATION



SECTION AB

TYPE PARAPET WALL
 1/2" TO RCC RFT 12.4
 WITH W COURSE
 RCC GUNSHADE 12.2
 BID IN CM 1.5
 PLASTERING IN CM 1.5
 B.C FLOORING 1.4.5
 RCC PLANTH BEAM 12.4

Planning Permit No. A/26/90
APPROVED
 Subject to the conditions in
 this office letter.
 No. A/17690/88 Dt. 10-1-90
C. R. Unnikrishnan
 FOR MEMBER SECRETARY
 MADRAS METROPOLITAN
 DEVELOPMENT AUTHORITY

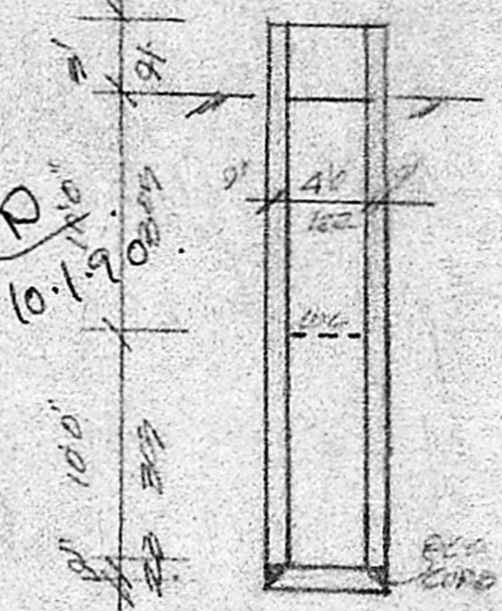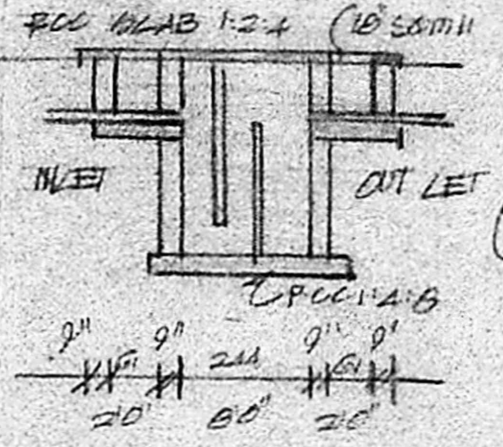


DETAILS OF SEPTIC TANK & WELL

JOINTS


V DOOR	33' x 66'	100 x 200
D DOOR	26' x 66'	76 x 200
W WINDOW	50' x 40'	152 x 122
U WINDOW	30' x 40'	91 x 122
V VENTILATOR	30' x 20'	70 x 61

SCALE 1"=00' 1/100


PRO DWELLING HOUSE IN
 PLOT No 17, S No 33
 KARAKKAVIL VILLAGE
 CHIDAMBARAM TALUK, CHINGLEPUT
 DISTRICT
 FOR MRS. RADHA K. MENON

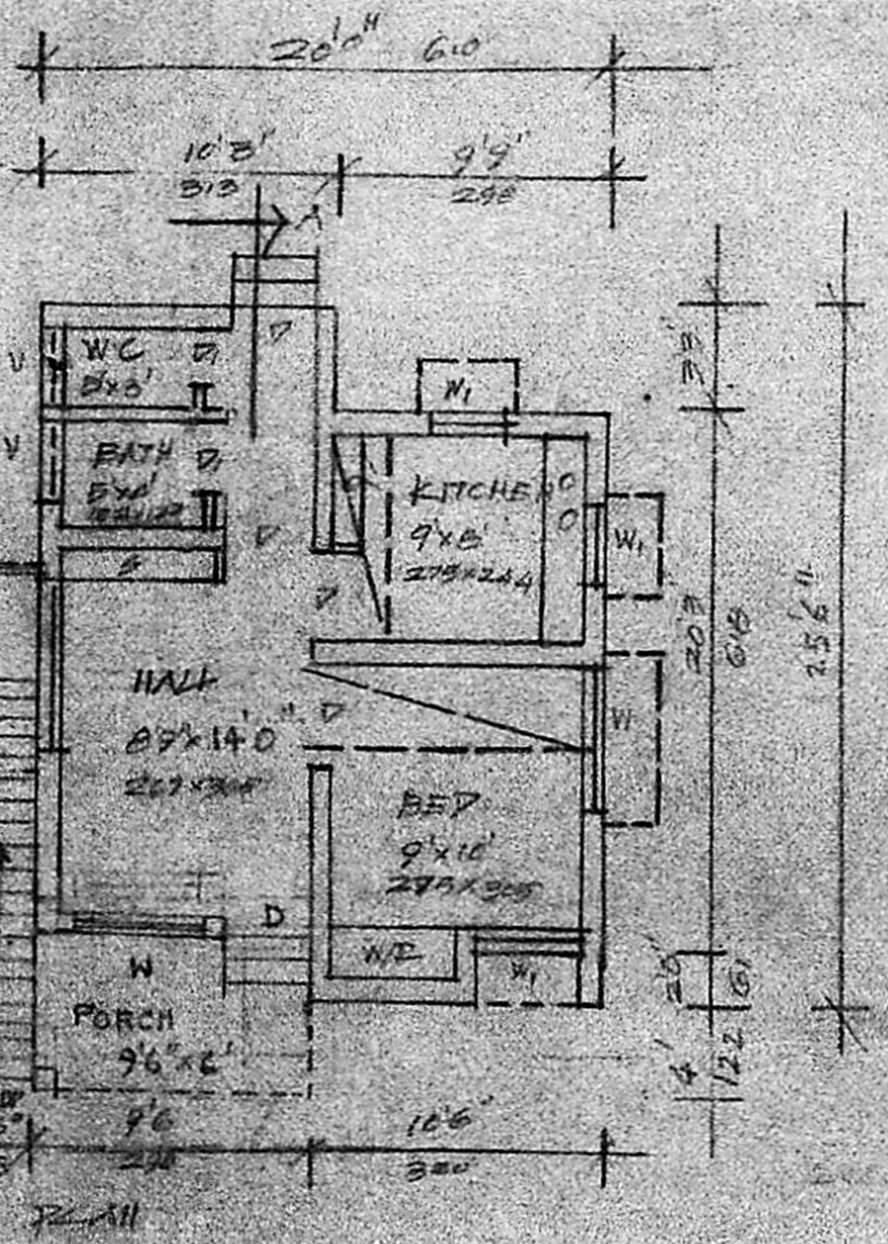

FLOOR PLAN

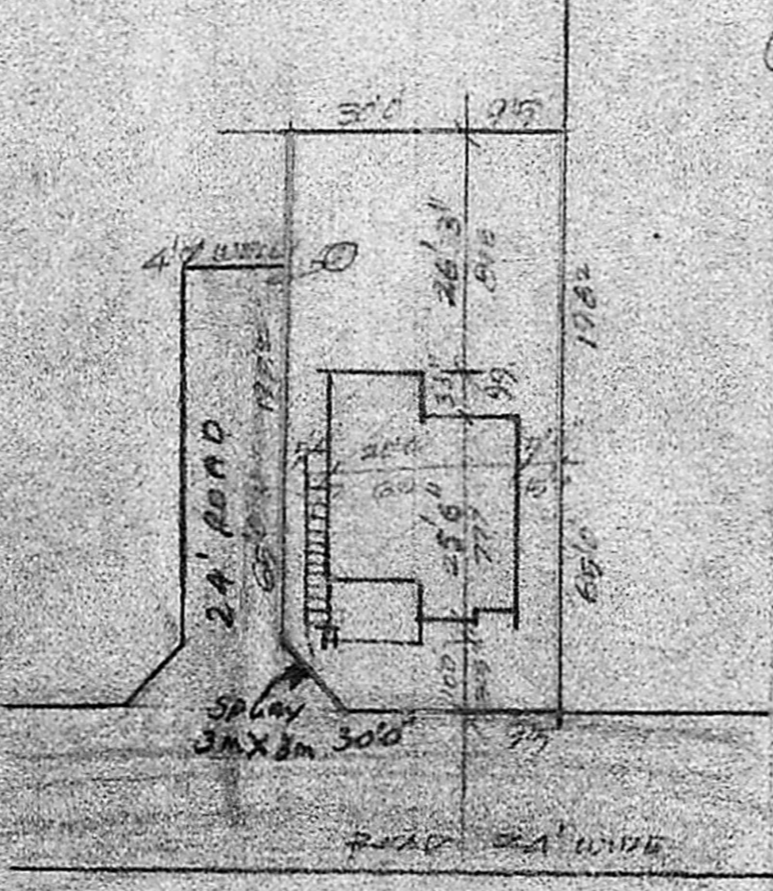

SITE PLAN
 SCALE 1"=20'

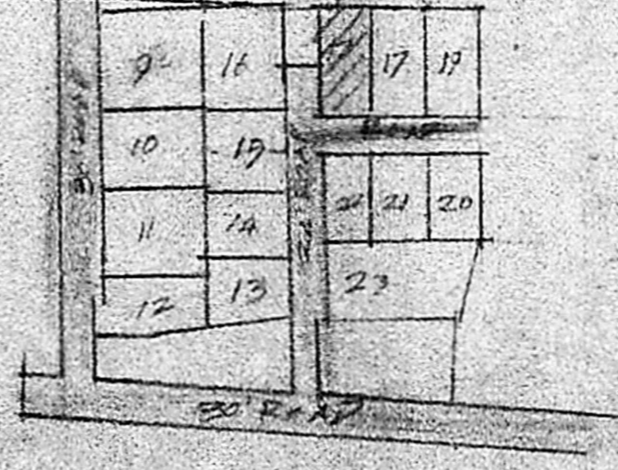

KEY PLAN
 N.T.S.

PLOT AREA	1950	Sq
BUILDING AREA	450	Sq
OPEN SPACE	1500	Sq

A. Arunachalam
 A. ARUNACHALAM, D.C.E.
 CORPORATION LICENSED SURVEYOR
 ALANDUR, ANNAPOORNA TOWNSHIP (L.S.No. 9)
 2, KALAINCAR K. ARUNACHALAM ROAD
 SALIGRAMAM, MADRAS-93

Radha-k. Menon
 ENGINEER