



PLAN SHOWING THE PROPOSED CHANGE OF ROOFING OF HOUSE BUILDING AT T.S. No 100, BLOCK No 20, DOOR No 2,
THIRU-VILKA STREET, RAZAK GARDEN, ARUMBAKKAM, MADRAS-106, DIVISION-77.

HA - 65

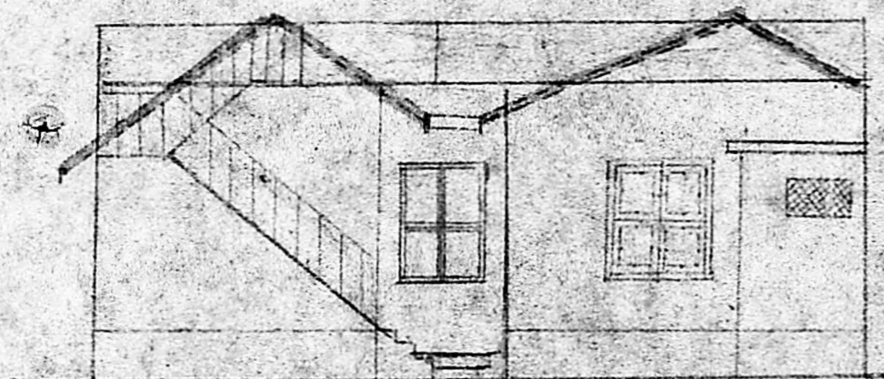

ELEVATION FROM AVVAI STREET

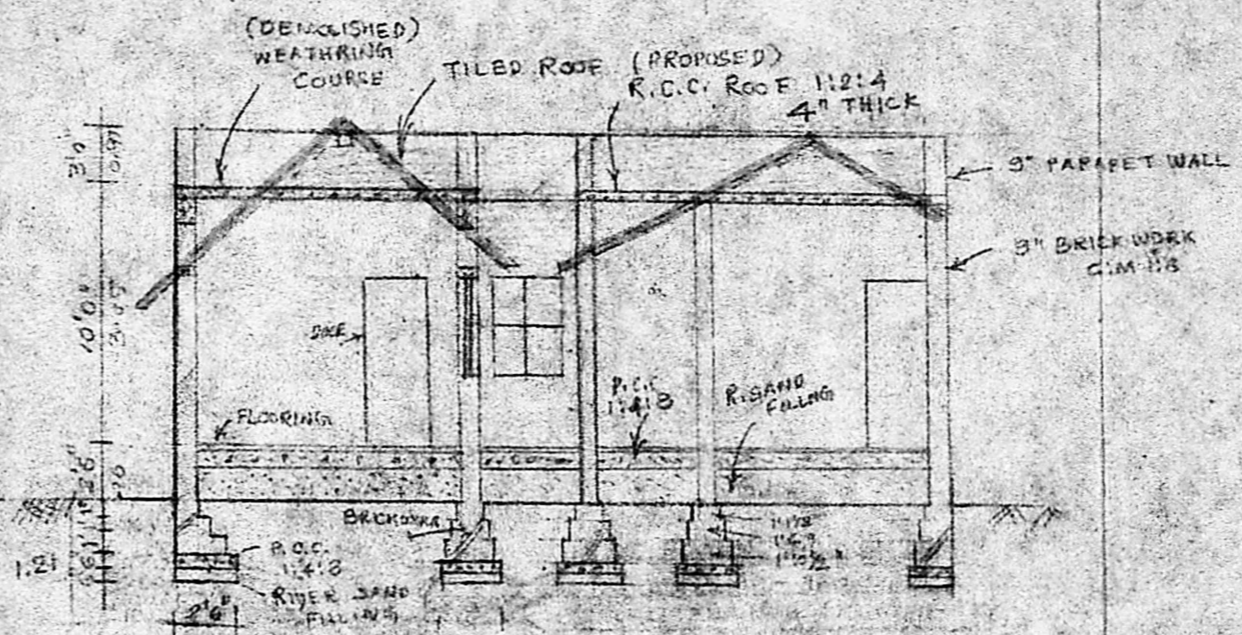

SECTION ON-AA

SCHEDULE OF JOINERY

D DOOR	3'0" X 7'0"
W WINDOW	3'0" X 7'0"

Planning Permit No. 20A/05/1990

APPROVED


PROPOSED AREA
Subject to the conditions in
this office letter.

18A/18257/88.04/01/90.


BOUNDRY

C. R. Umale
FOR MEMBER SECRETARY
MADRAS METROPOLITAN
DEVELOPMENT AUTHORITY

03/01/90

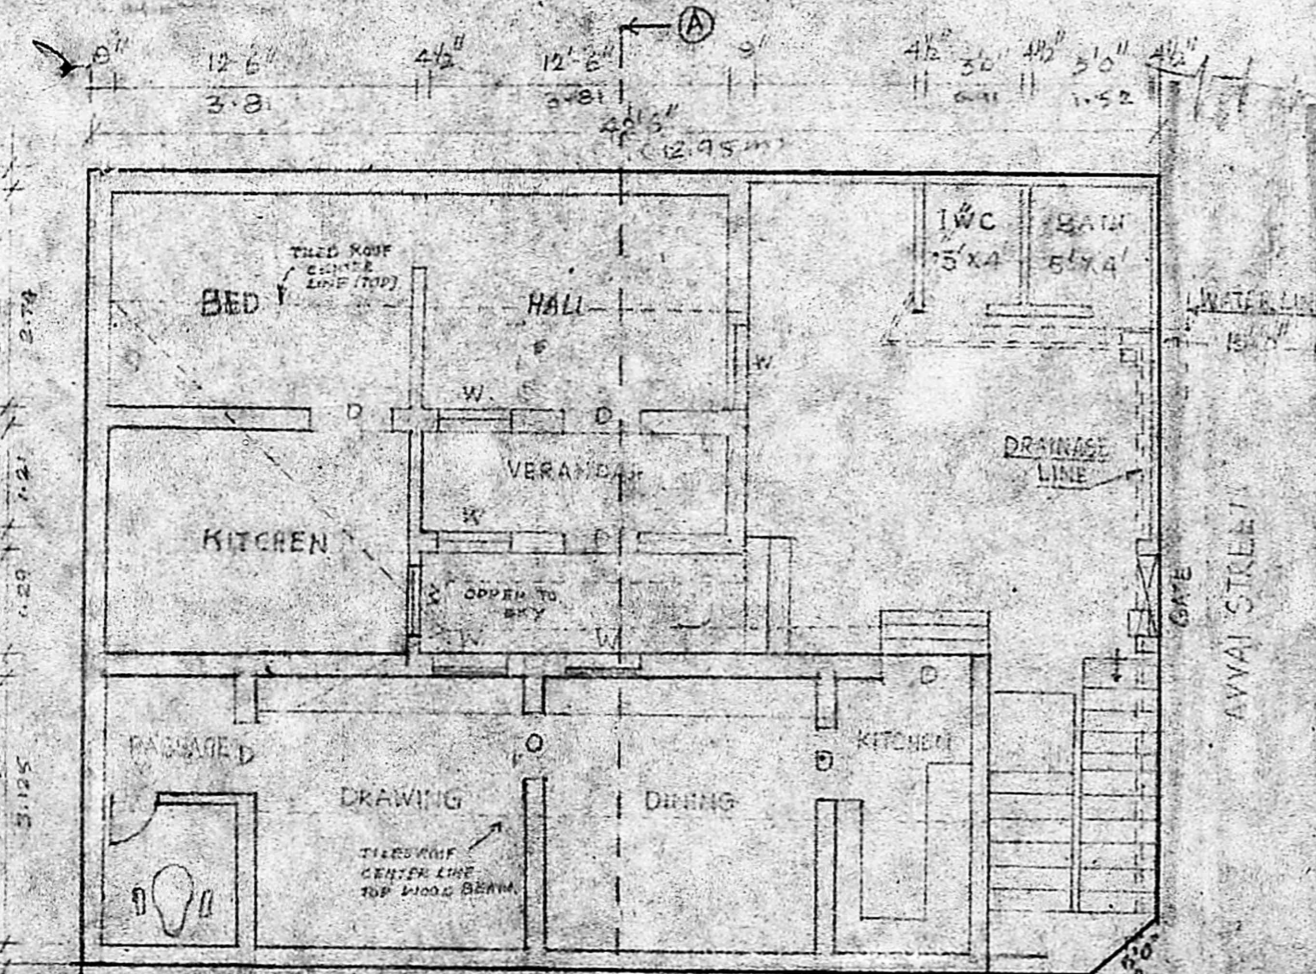

GROUND FLOOR PLAN

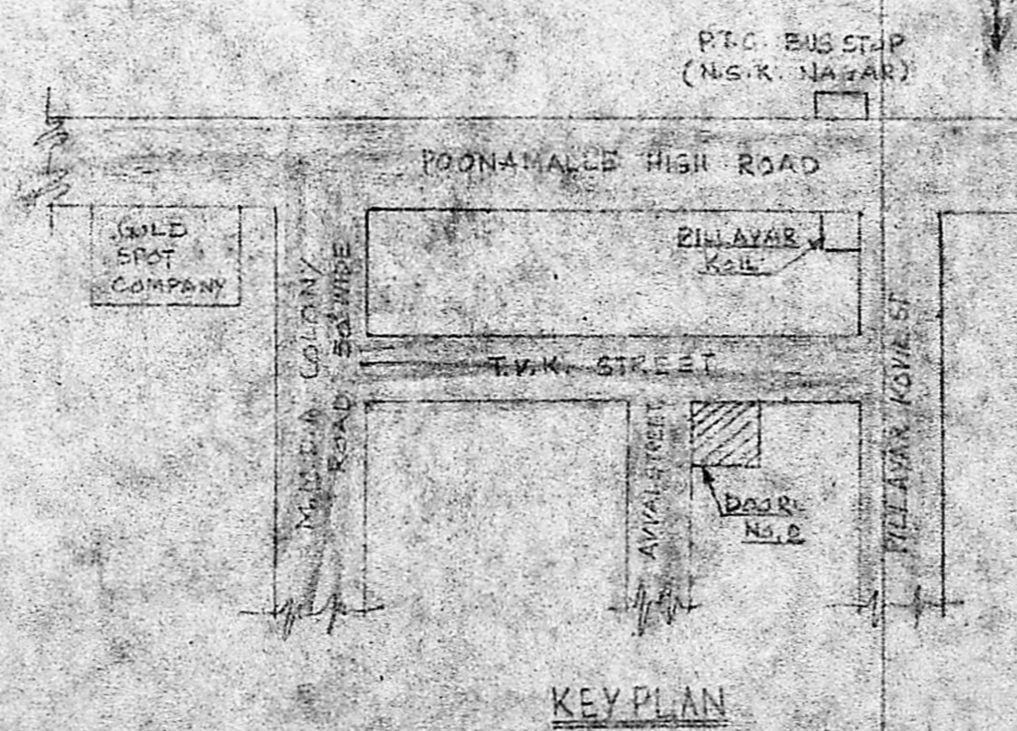

KEY PLAN

Scouting plan
28/9/88 (APCA) (DPCA)

A/18257/88

26.10.88

D. GUN

OWNER

R. Mohan Rao, D.C.E.
Phone: 440782
LICENSED SURVEYOR
Cooperation at Madras
REG No. 14
AMBATTUR TOWN SHIP
ALANDUR MUNICIPALITY
Consulting Engineer & Contractor
Office: 15, Middle Road
NAGAR, MADRAS-600 017