


PLAN SHOWING THE PROPOSED
DEMOLITION & RECONSTRUCTION
PARTLY TO THE EXISTING
BUILDING AT PRE. NO 104,
T.S. NO 28, BLOCK NO 22, OF
AYANAVARAM, DIVISION NO 37,
MADRAS. SCALE 1/8" = 1'-0"

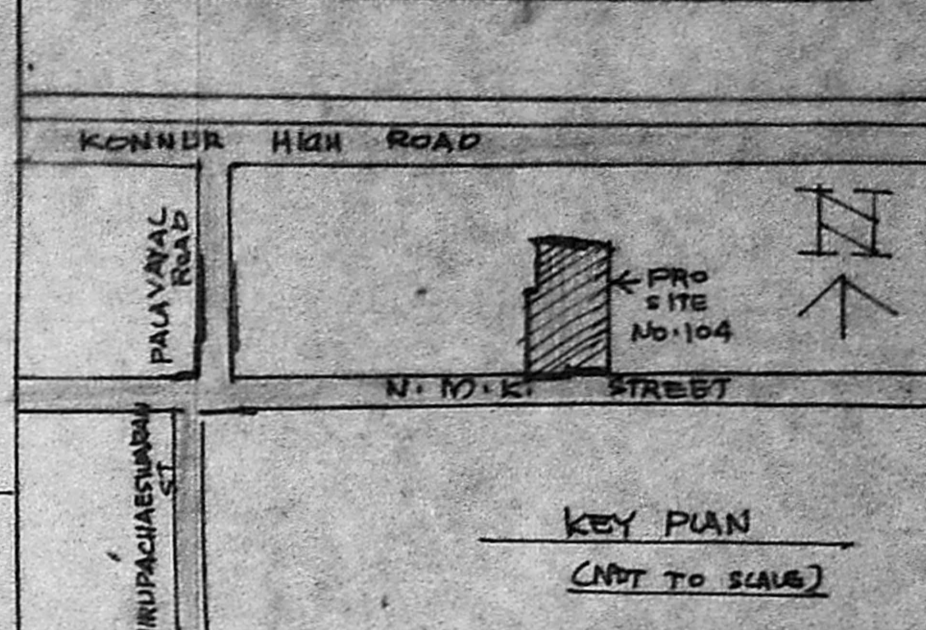

| AREA | SQ. FT. | SQ. MET. |
|---|-------------|------------|
| PLOT AREA | 8136.00 | 850.00 |
| G. FLOOR AREA (EXG) | 4815.00 | 455.00 |
| G. FLOOR AREA (PRO) | 870.00 | 81.00 |
| G. FLOOR AREA (TOTAL) | 5765.00 | 536.00 |
| F. FLOOR AREA (EXG) | 3310.00 | 307.00 |
| F. FLOOR AREA (PRO) | 415.00 | 39.00 |
| F. FLOOR AREA (TOTAL) | 3725.00 | 346.00 |
| TOTAL AREA PLOT COVERAGE FLOOR AREA RATIO | 9490.00 | 882.00 |
| | 64% | - |
| JOINERY | FT | MM |
| D. DOOR | 3'3" X 7'5" | 1000 X 213 |
| D1 DOOR | 5'0" X 7'0" | 0910 X 213 |
| D2 DOOR | 2'6" X 7'0" | 0760 X 213 |
| W. WINDOW | 3'0" X 4'6" | 0910 X 93 |
| W1 WINDOW | 5'0" X 4'6" | 1520 X 93 |
| Y. VENTILATOR | 3'0" X 2'0" | 0910 X 61 |

NOTE
DEMOLITION
ROADS
PROPOSAL
EXISTING
BOUNDARY

OWNER
V. Srinivasulu
V. SRINIVASULU, L.C.E.,
Asst. Executive Engineer (Retd.)
Consulting Civil Engineer,
REGD. No. 270,
CLASS I LICENSED SURVEYOR
CORPORATION OF MADRAS
No. 60, Valluvar Road,
ARUMBAKKAM, MADRAS-16
LICENSED SURVEYOR