



FRONT ELEVATION

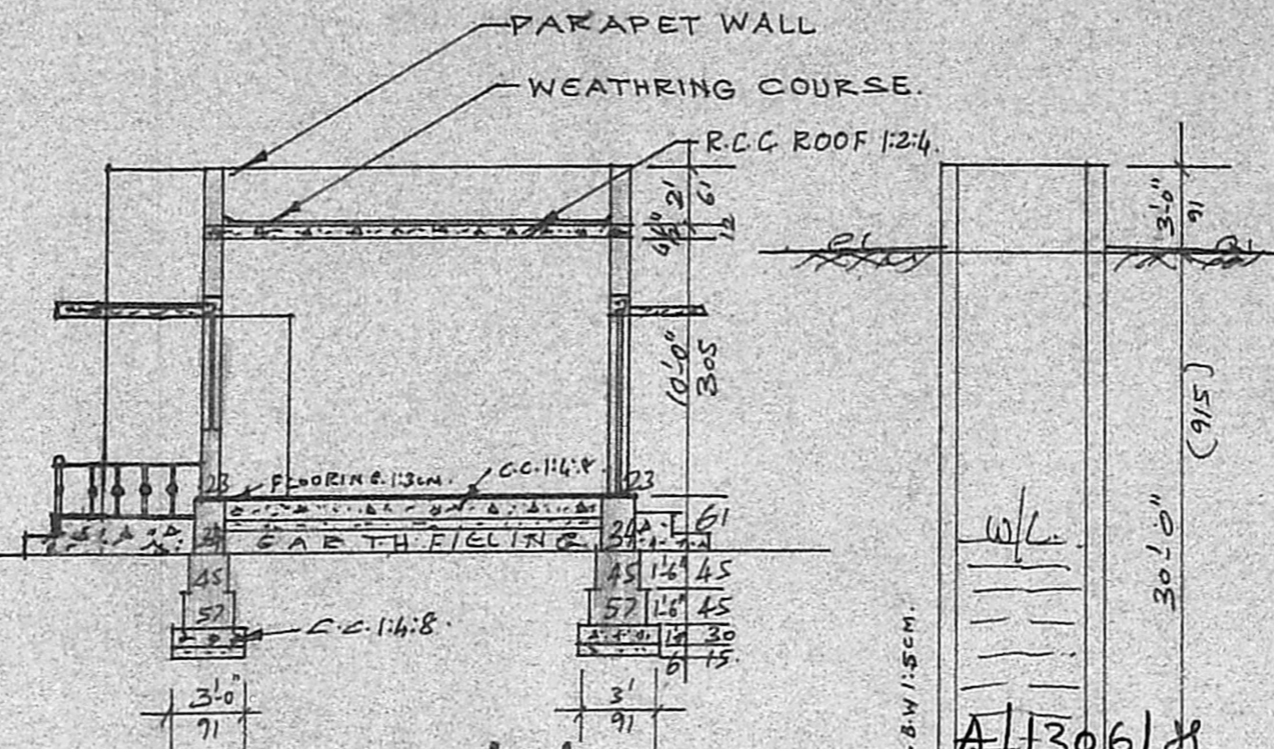


SEC. ON 'AA'

JOINARY DETAILS		COLOUR INDEX	
D ₁ DOOR	100 X 210	PRO	
D ₂ DOOR	80 X 210	ROAD	
D ₃ DOOR	75 X 210	BOUNDARY	
W WINDOW	135 X 135	STAIRCASE	
W ₁ WINDOW	90 X 135	WIDTH 83cm. RAISE 17cm	
V-VENTILATOR	75 X 60	TREAD 23cm	

PLOT AREA: 2400 SQ.FT. 223 SQ.Mts
 PLINTH AREA: 575 SQ.FT. 53 SQ.Mts.
 OPEN SPACE 1825 SQ.FT. 170 SQ.Mts.
 F. S. I 0.24 COVERAGE: 24%

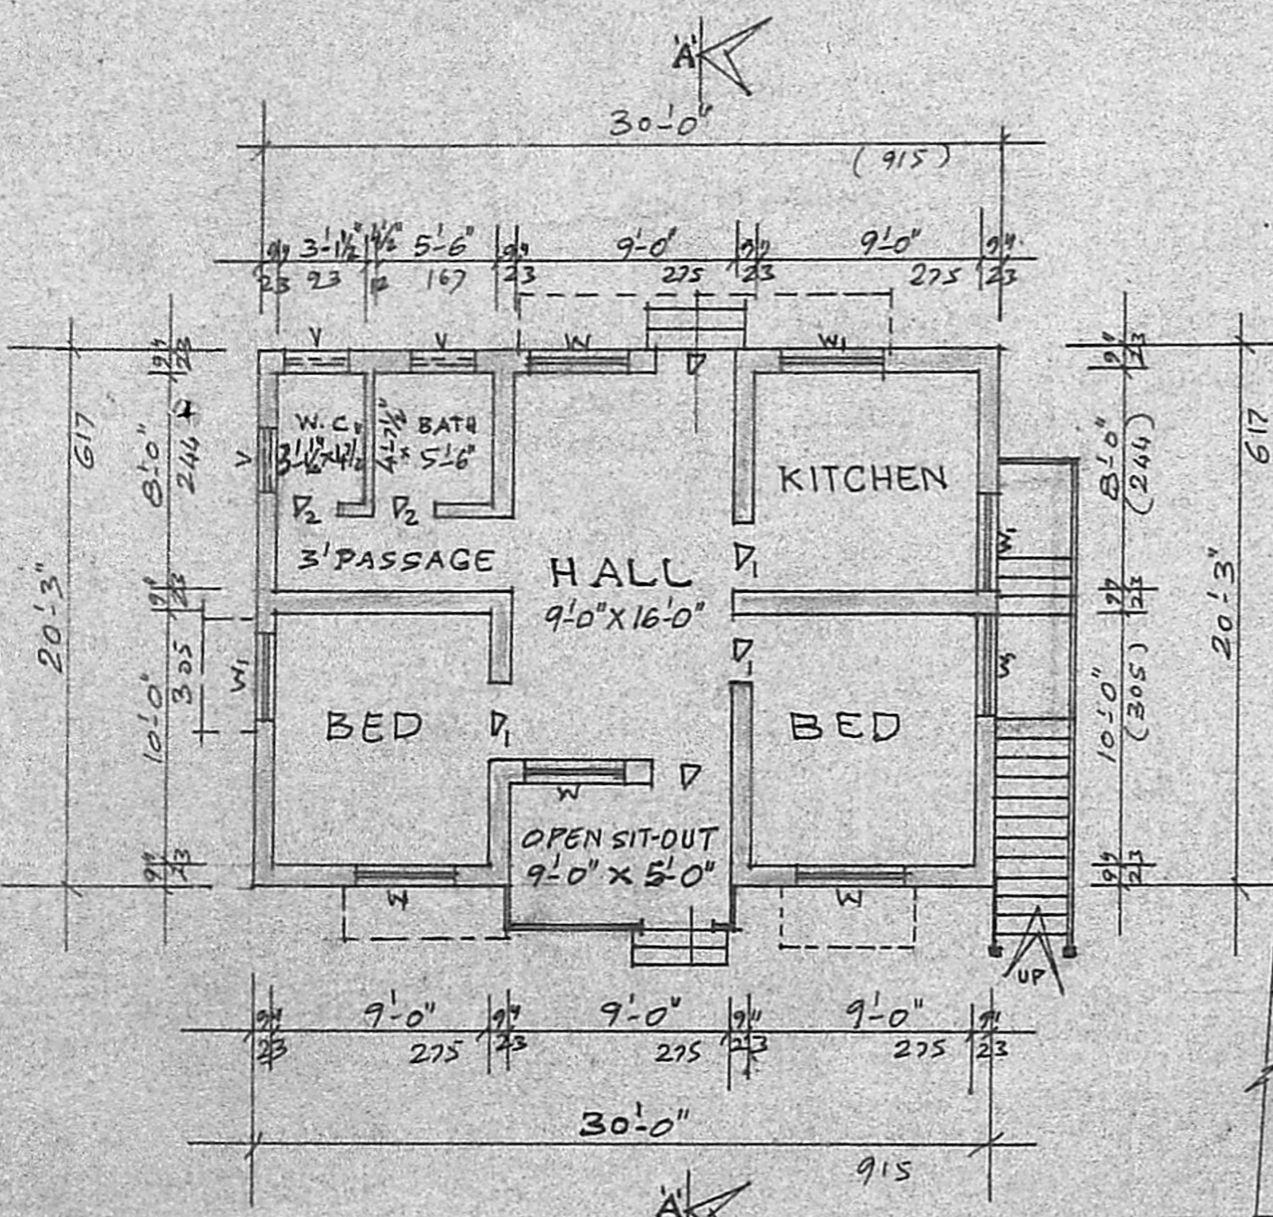

PLAN

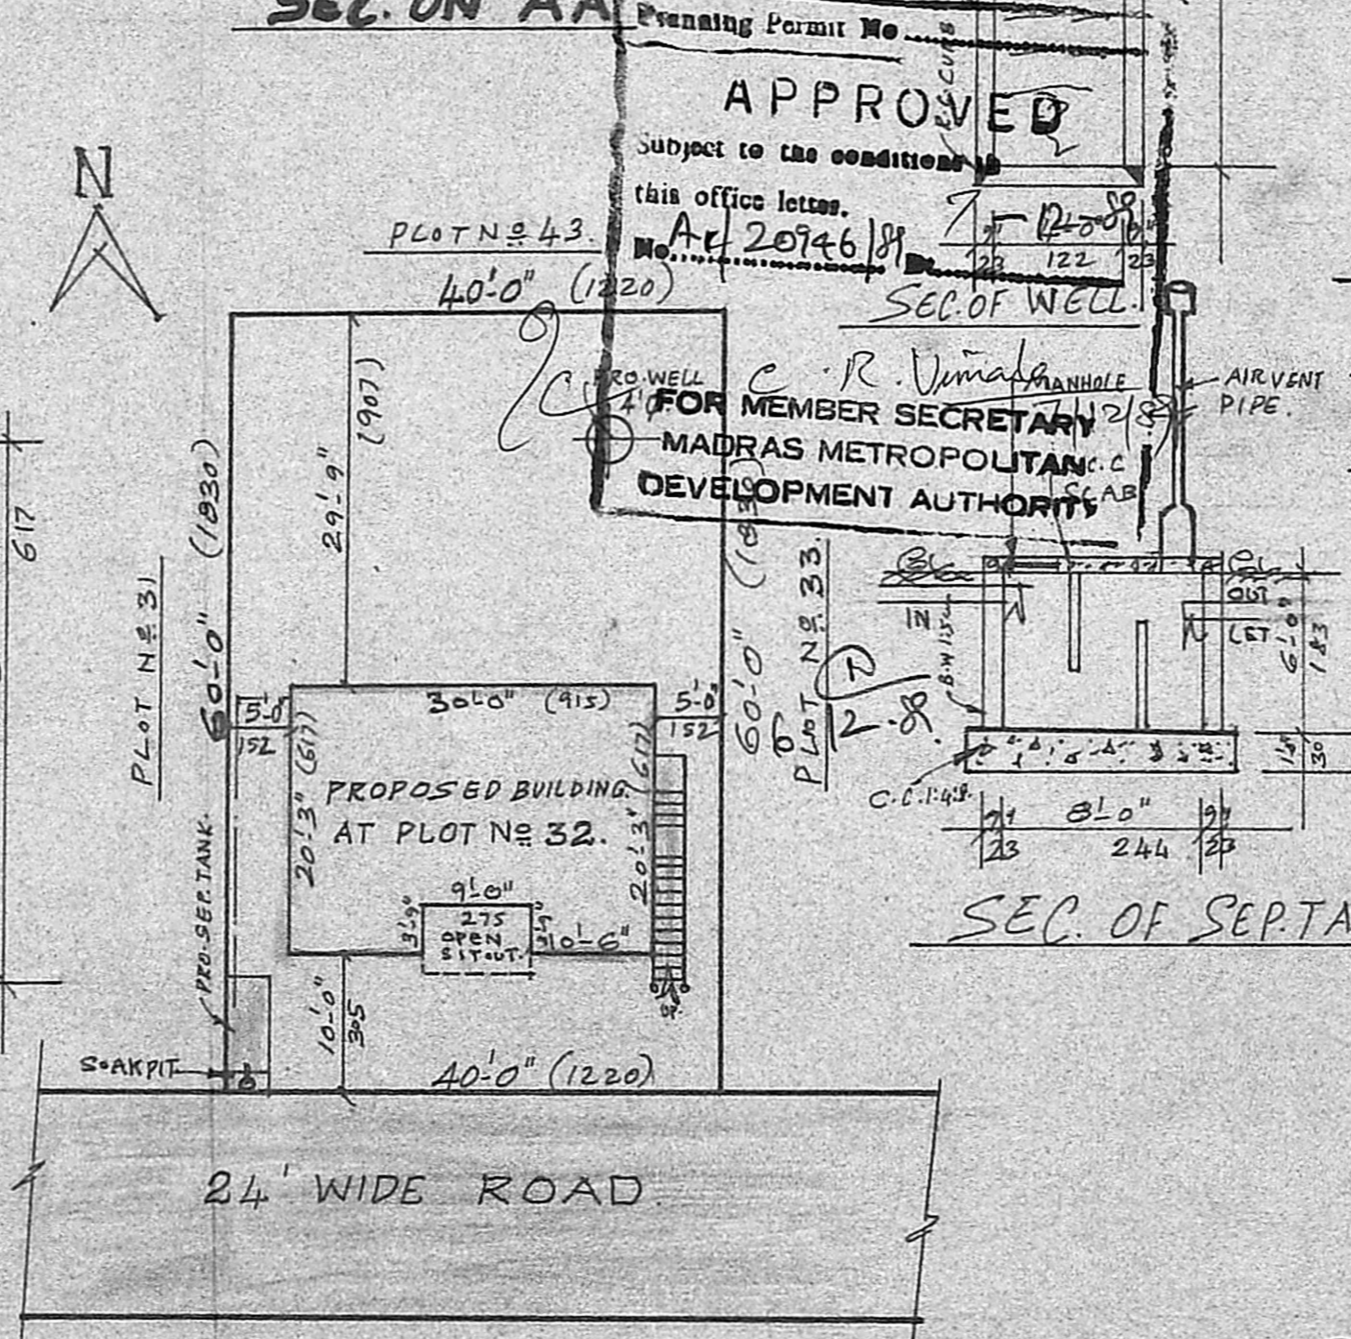

SITE PLAN SCALE 1:200

APPROVED
 Subject to the conditions
 this office letter.
 No. Ar 20946/81
 SEC. OF WELL

PLAN SHOWING THE PROPOSED CONSTRUCTION IN S. No. 156/2 AT P. No. 32 SRI RAGAVENDRANAGAR RAJAKILPAKKAM VILLAGE SAIDAPET TALUK, CHEN-GALPUT DISTRICT.

S. Rajagopalan
 OWNER SIGN.

J. Komalarajan
K. Krishna Prasad, L.C.E.
 CONSULTING ENGINEER,
 LICENSURE SURVEYOR,
 TANKER ROAD, CHENNAI
 I. BRANCH, WEST
 MADRAS-600045
LICENSED SURVEYOR.