

PLAN SHOWING THE PRO. SUBDIVISION & PROPOSED CONSTRUCTION OF RESIDENTIAL HOUSE AT PLOT NO: 45/F, SATHYAMURTHY NAGAR IN R.S. NO. 101/1 OF ERANAVUR VILLAGE, THIRUVOTTIYUR MUNICIPAL LIMIT.

SCALE: 1" = 8'0" (1CM = 1M)

Planning Permit No. A/1425/90

**APPROVED**

SUBJECT TO THE CONDITIONS IN THIS OFFICE LETTER.

No. A/1425/90






ROOF SLAB 5" TK. 20' X 30'

FOR MEMBER SECRETARY

MADRAS METROPOLITAN DEVELOPMENT AUTHORITY

TOP PLASTERED WITH C.M. 1:4

26/11/90

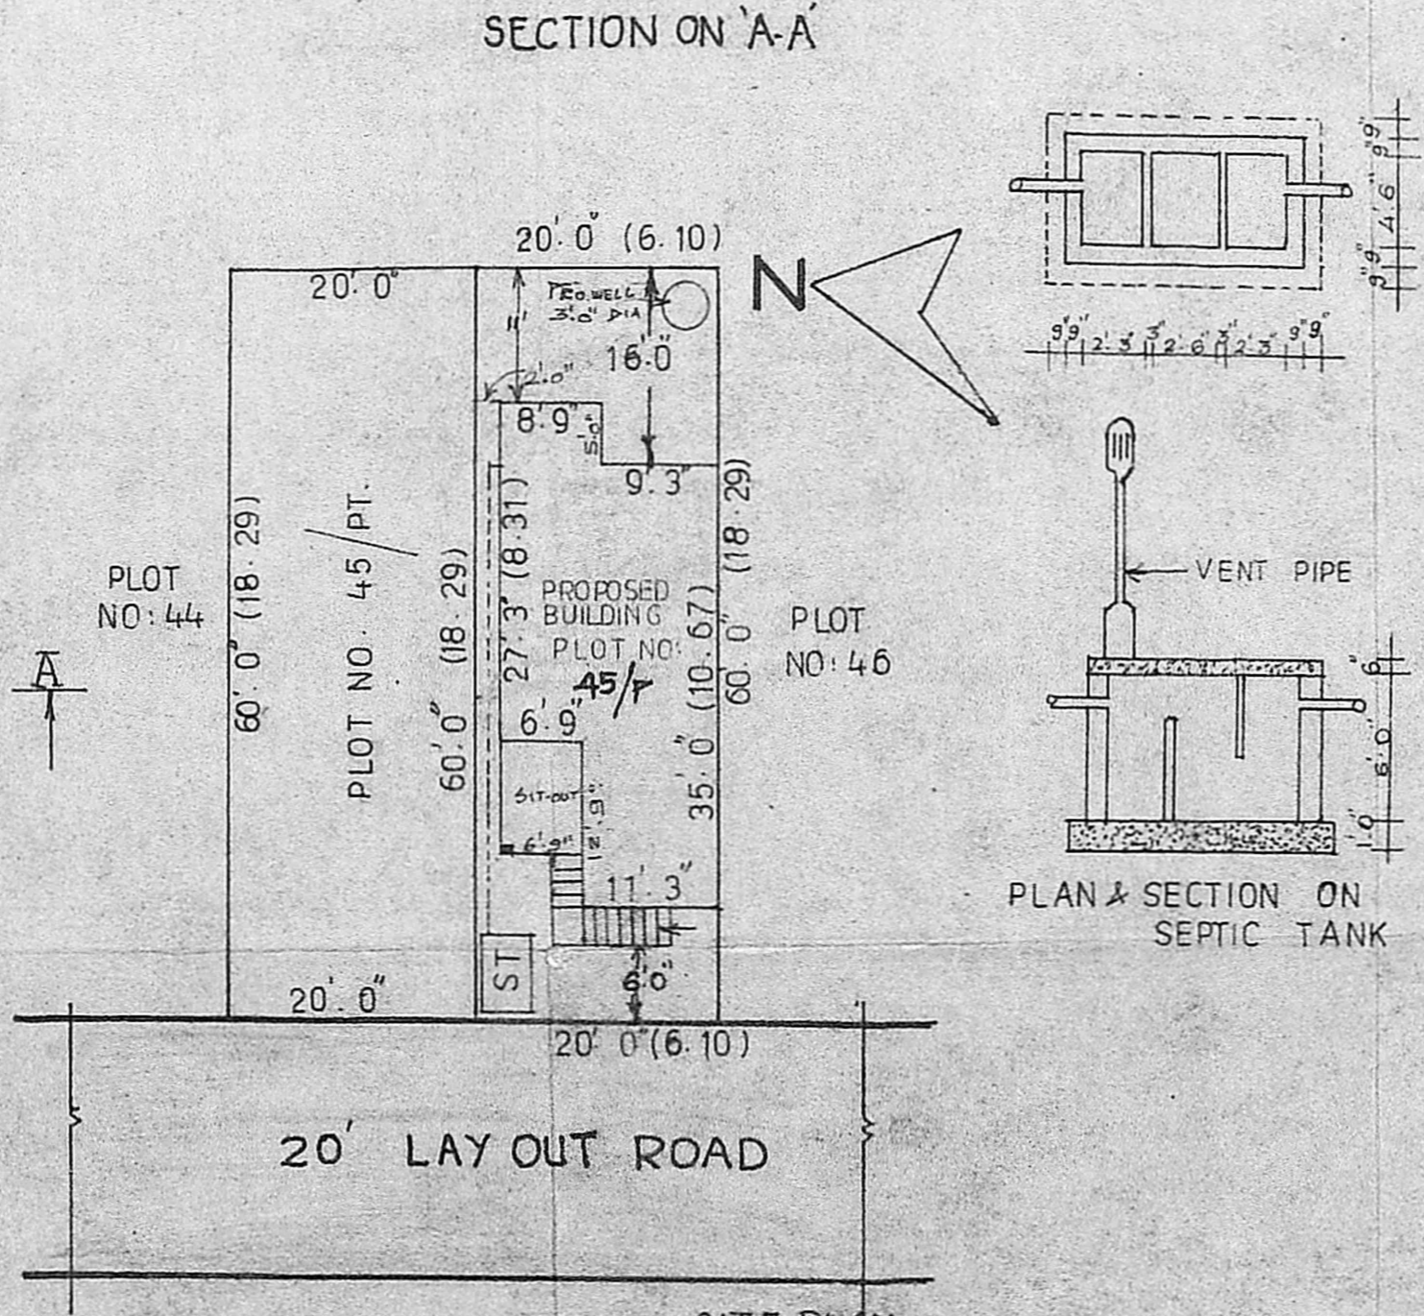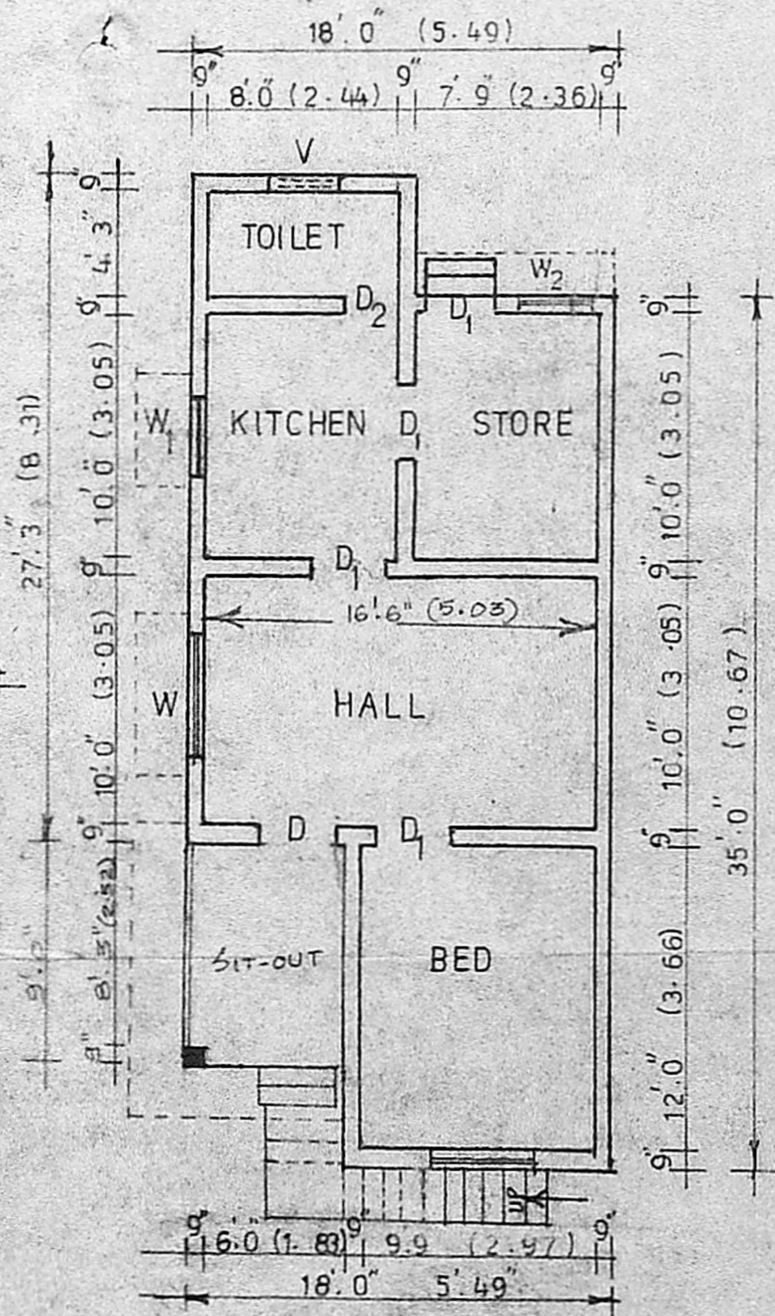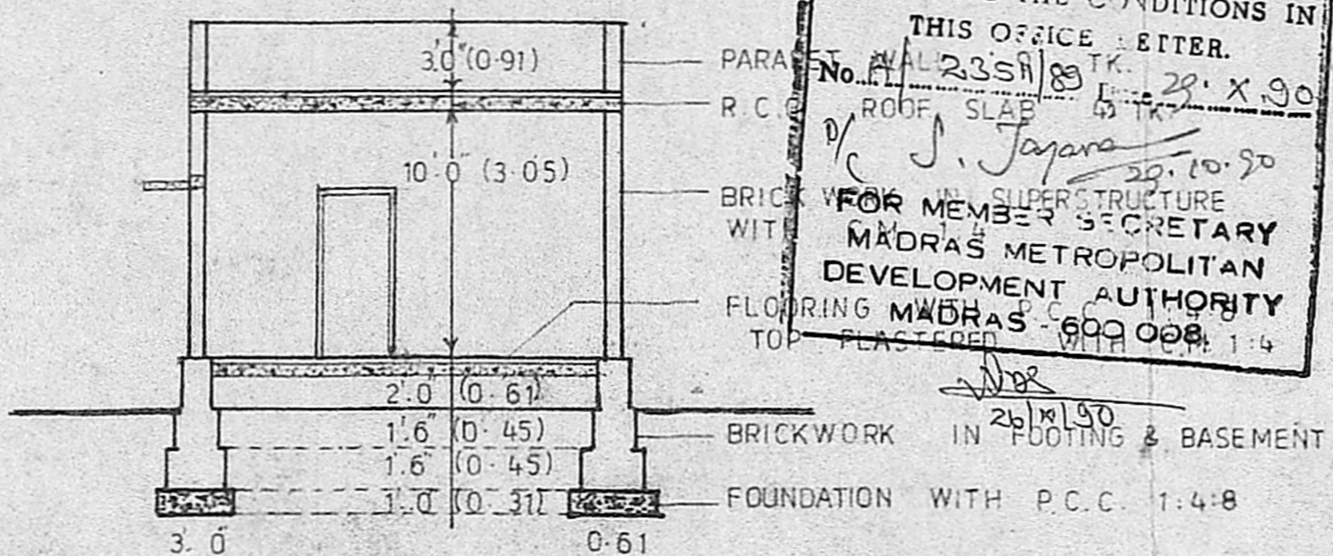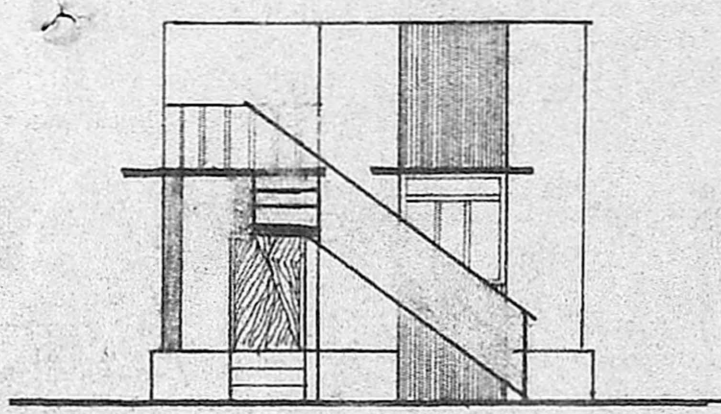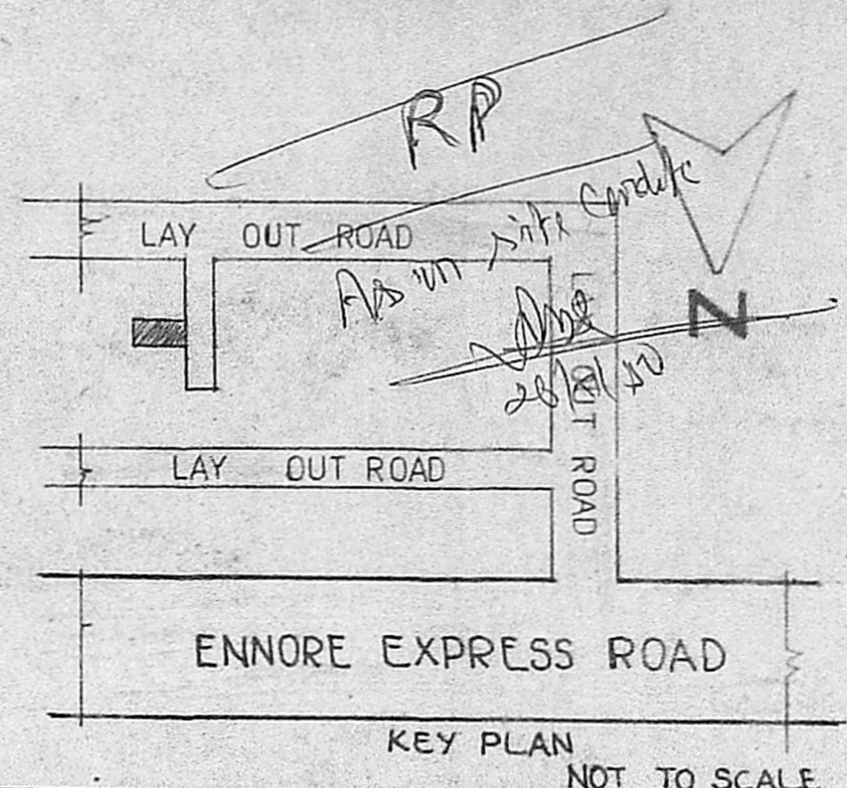

JOINERY DETAILS

D	DOOR	3'3" x 7'0"	(1.00 x 2.13)
D <sub>1</sub>	DOOR	3'0" x 7'0"	(0.91 x 2.13)
D <sub>2</sub>	DOOR	2'6" x 6'0"	(0.75 x 1.83)
W	WINDOW	4'6" x 4'6"	(1.37 x 1.37)
W <sub>1</sub>	WINDOW	3'0" x 4'6"	(0.91 x 1.37)
V	VENTILATOR	3'0" x 2'0"	(0.91 x 0.61)

AREA OF THE SITE 1200 SFT (111.48 M<sup>2</sup>)

PLINTH AREA OF THE PRO-BLG 652 SFT (60.57 M<sup>2</sup>)

AREA OF THE OPEN SITE 548 SFT (50.90 M<sup>2</sup>)

PLOT COVERAGE: 54% F.S.I 0.54

PROPOSED SHOWN

ROAD SHOWN

W<sub>2</sub> WINDOW 3'0" x 3'0" (0.91 x 0.91)

OWNER

*M. Balasubramanian*

M. Balasubramanian, D.C.S.  
LICENSED SURVEYOR,  
THIRUVOTTIYUR MUNICIPALITY,  
Off: No. 125, T. H. Road,  
KALADIPET, MADRAS-600 019  
Res: 40/8, Vasantham Nagar 4th St,  
KALADIPET, MADRAS-600 016

LICENSED SURVEYOR