

PLAN SHOWING PRO: DWELLING BUILDING  
IN PLOT No. 32-B, S.R.P. COLONY, MAS. 82


CDRPN. DN: 30 T.S. NO. 28. BK. No. 14

SCALE: (1"=8') 1cm=1m


SPECIFICATIONS

SAND-FILLING IN FOUNDATION, CC-2:4:8 OVER SAND BED IN FOUNDATION, 2' WORK IN C.M. 1:6  
RCC PLINTH BEAM (4 1/2" TK. LINTEL, LOFT, SUNSHADE ROOF SLAB (4" 10cm TK. IN 1:2:4 C.C. MIX. & NECESSARY REINFORCEMENT, PLASTERING OF WALLS IN C.M. 1:4, 1/2" TK FOR WALLS, 1:3 FOR CEILING, 3/4" TK. FOR FLOORING, C.WOOD DOOR & WINDOWS PANGLED


D <sub>1</sub> 3'0" x 6'6" (0.9m x 1.95m)	D <sub>2</sub> 2'0" x 6'0" (0.6m x 1.8m)	V. 3'0" x 1'6" (0.9m x 0.5m)
D <sub>3</sub> 3'0" x 6'6" (0.9m x 1.95m)	W <sub>2</sub> 3'0" x 4'0" (0.9m x 1.2m)	A. 3'6" x 5'0" (1.05m x 1.5m)

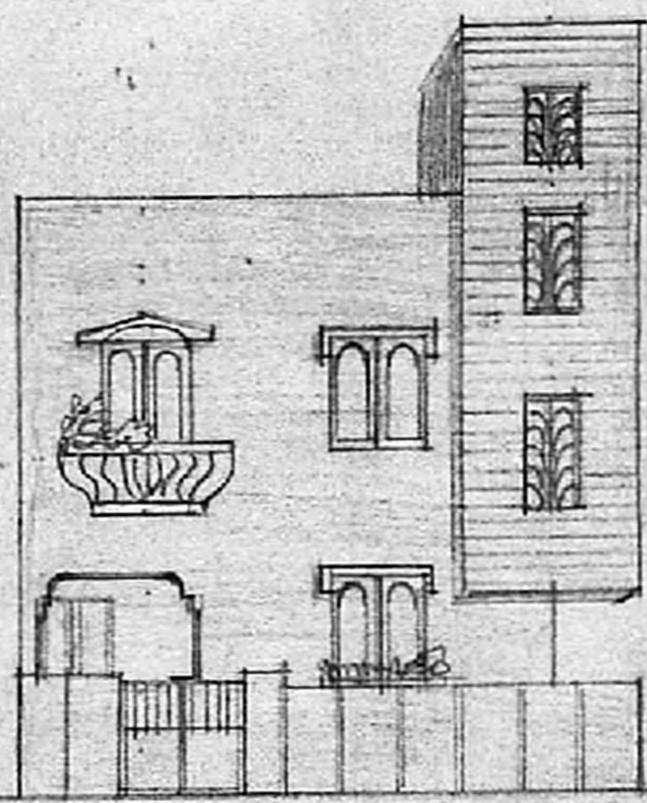

FRONT VIEW

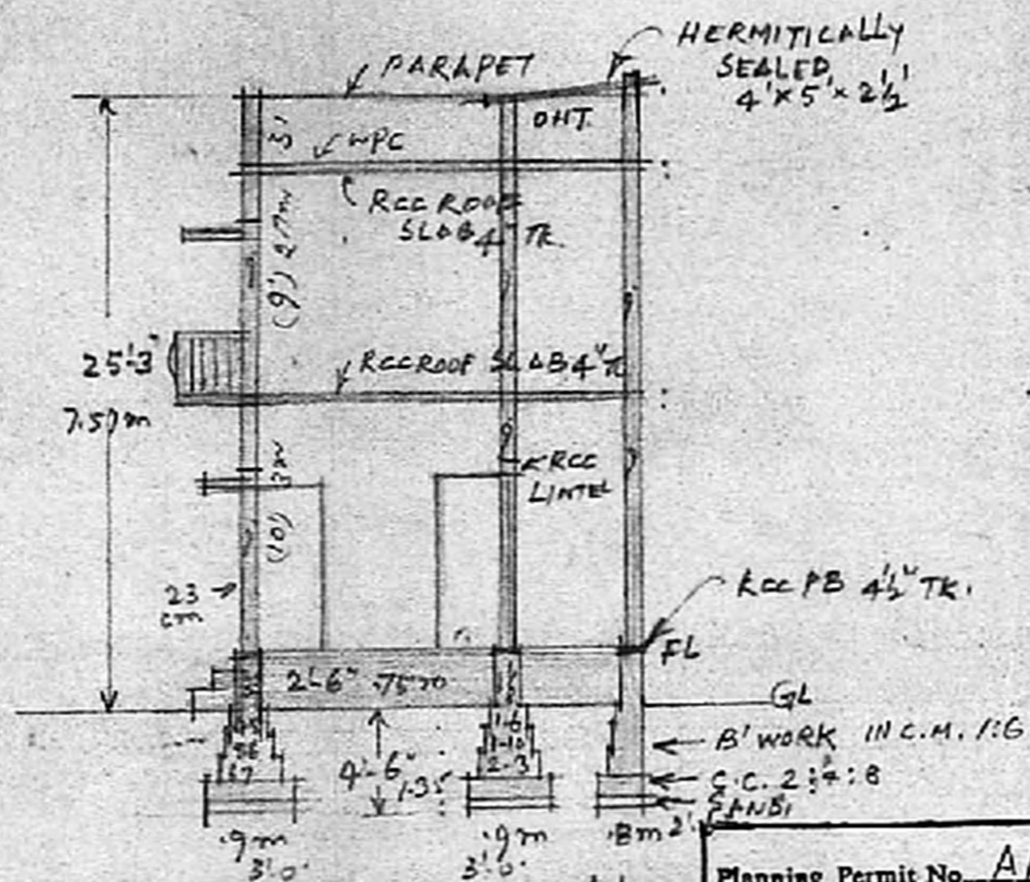

SECTION-AA

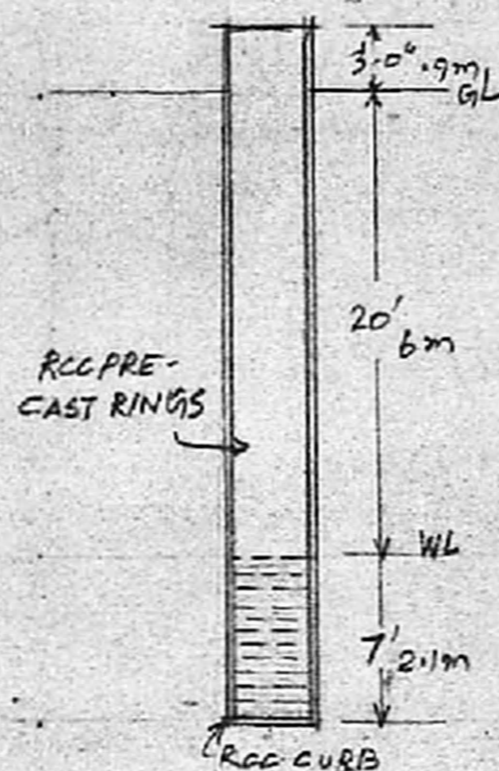

SECTION OF (2'6") DIA. RCC RING WELL

Planning Permit No. A/368/90

**APPROVED**


SUBJECT TO THE CONDITIONS IN THIS OFFICE LETTER

No. A/24032/90 Date 2-4-90

FOR MEMBER SECRETARY  
MADRAS METROPOLITAN  
DEVELOPMENT AUTHORITY  
MADRAS - 600 008

UP 3m

SECTION OF C.WALL

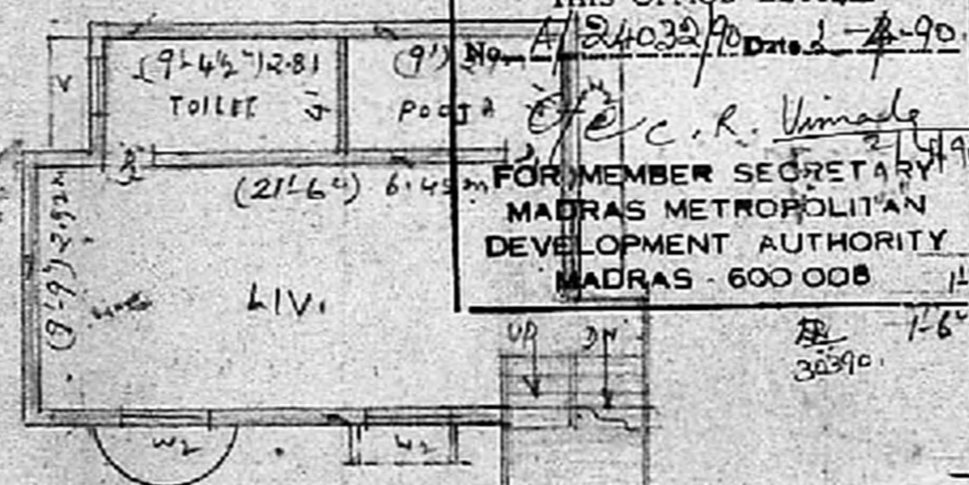

FIRST FLOOR PLAN


PA: 371 SFT.

COL: SCHEME:

PLOT LINE: \_\_\_\_\_


PRO: \_\_\_\_\_

ROADS: \_\_\_\_\_

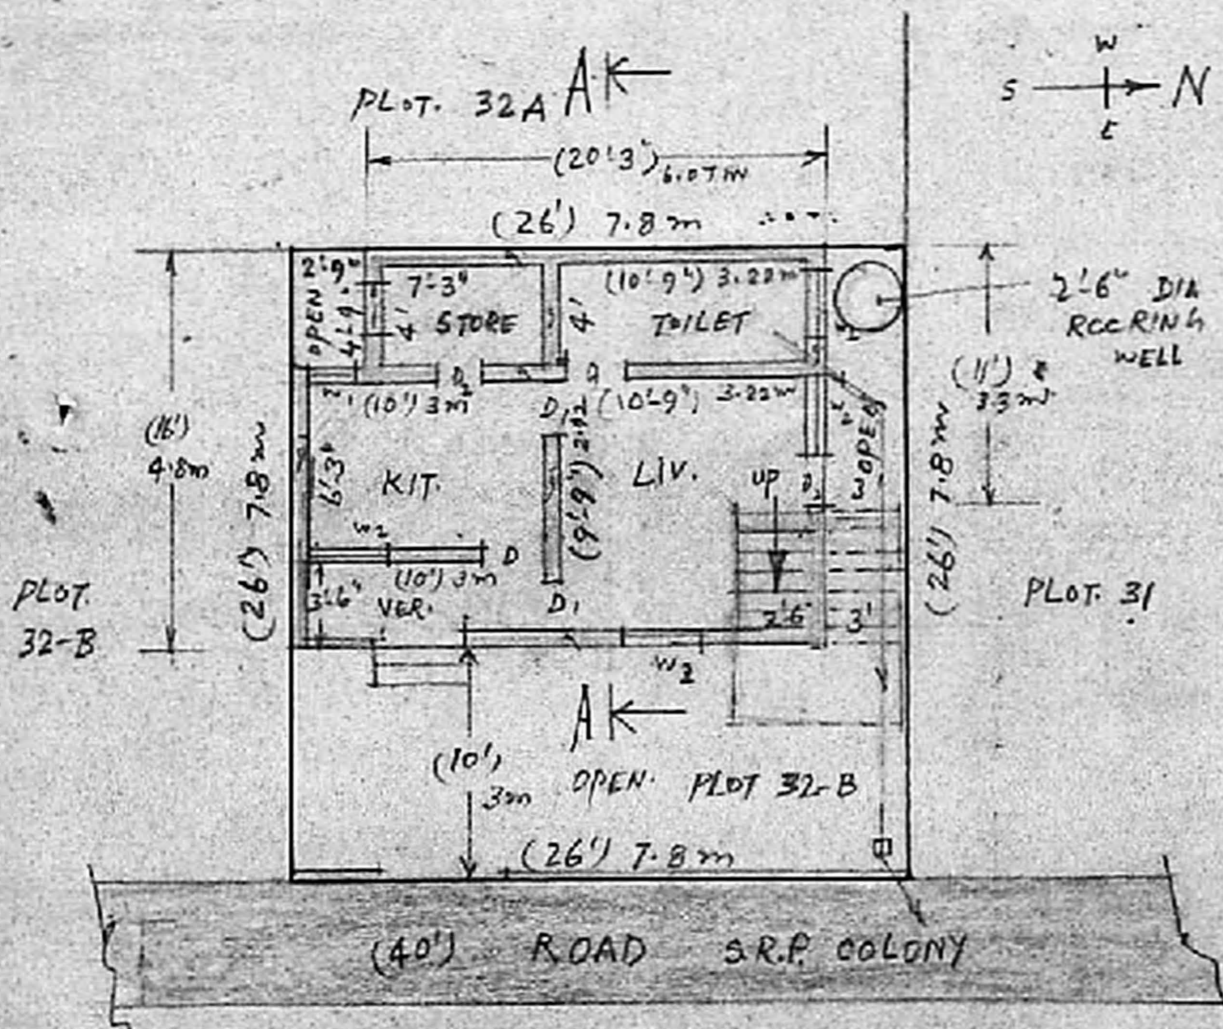

GROUND FLOOR PLAN - CUM - SITE PLAN

L = 676 SFY  
65% = 439 SFY  
PA: 371 SFT.

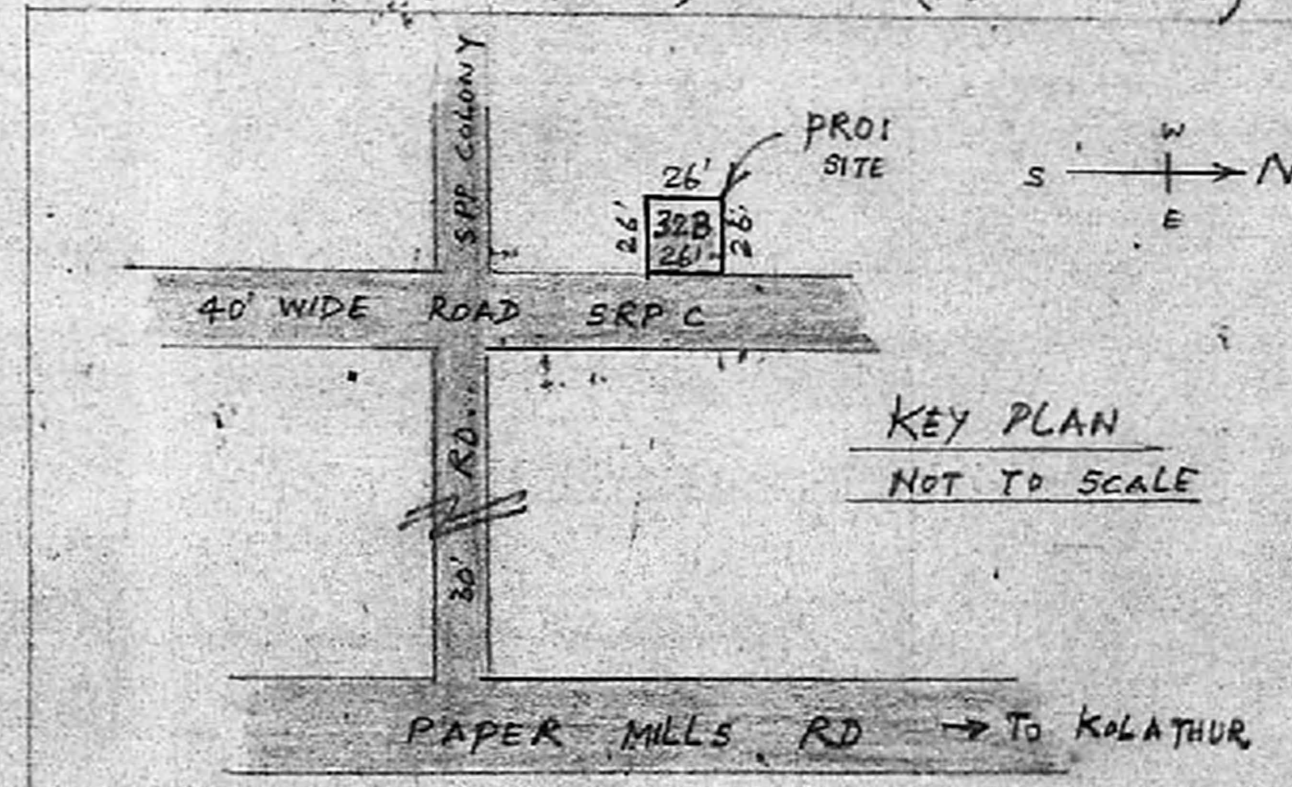

KEY PLAN  
NOT TO SCALE

V. Venkatesan

V. VENKATESAN, B.E. M.Sc. MEE  
CIVIL ENGINEER  
Class I Licensed Surveyor No. 6  
CORPORATION OF MADRAS  
No. 3, Paper Mills Road, First Floor  
Near Perambur Church, Madras-11

R. Srinivas

OWNER

ENGINEER