



FRONT ELEVATION

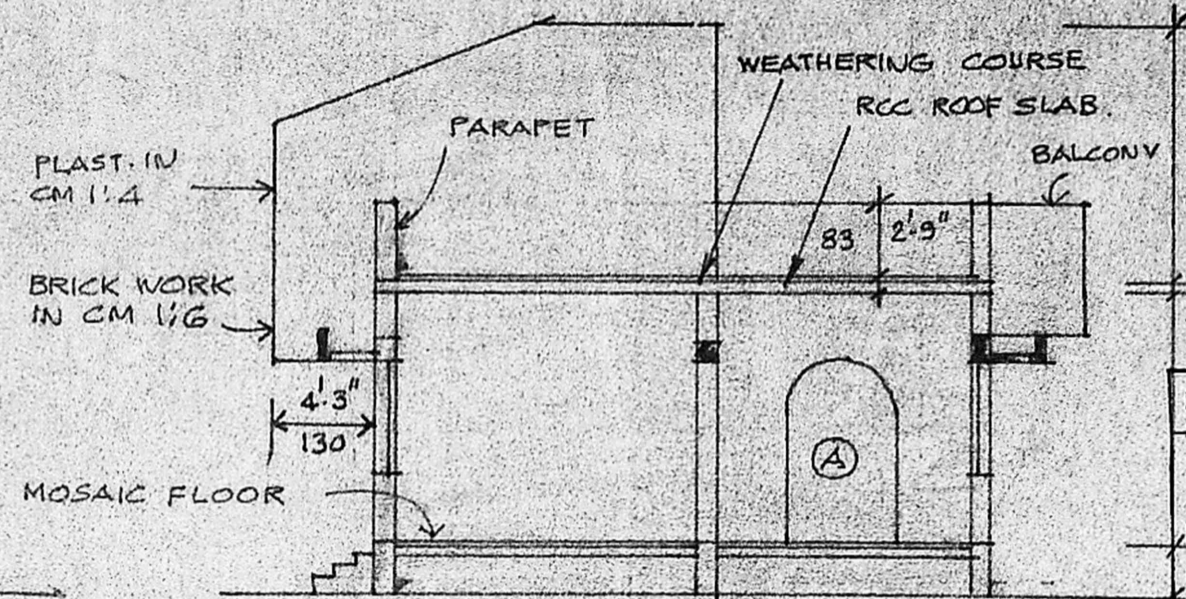

SECTION ON AB

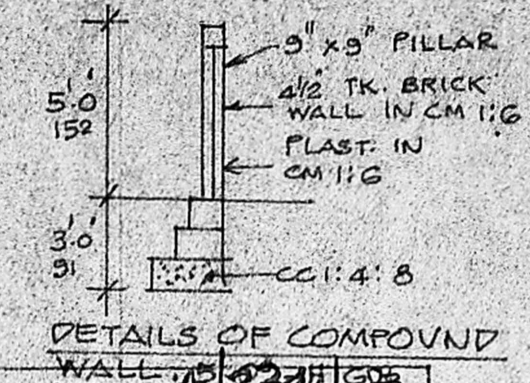


DETAILS OF COMPOUND WALL

Planning Permit No. A/3031/23/88
APPROVED
 Subject to the conditions in this office letter
 No. A/3031/23/88 Dt. 26-4-88
 T. S. Srinivasan
 FOR MEMBER SECRETARY
 MADRAS METROPOLITAN
 CORPORATION
 KODAMBAKKAM DEVELOPMENT AUTHORITY
 VIRUGAMBAK MARKET.


JOINERY		
MD MAIN DOOR	3'-3" x 7'-0"	100 x 213
DI DOOR	3'-0" x 7'-0"	90 x 213
D2 DOOR	2'-6" x 6'-6"	75 x 198
W WINDOW	4'-0" x 4'-6"	122 x 137
WI WINDOW	4'-6" x 3'-0"	137 x 91
V VENTILATOR	3'-0" x 2'-0"	91 x 61

MMDA (AI/PP No. 198/88)
 C.No. A/3031/23/88
 ASS. TOTAL PLOT AREA 3000 SQ. FT. 278.70 SQ. M.
 NO. PLINTH AREA GF 1140 105.90 SQ. M.
 PAREAD FROM 100 9.29
 PART II
 PROPOSALS FOR A.P. ROADS BOUNDARY D.P.

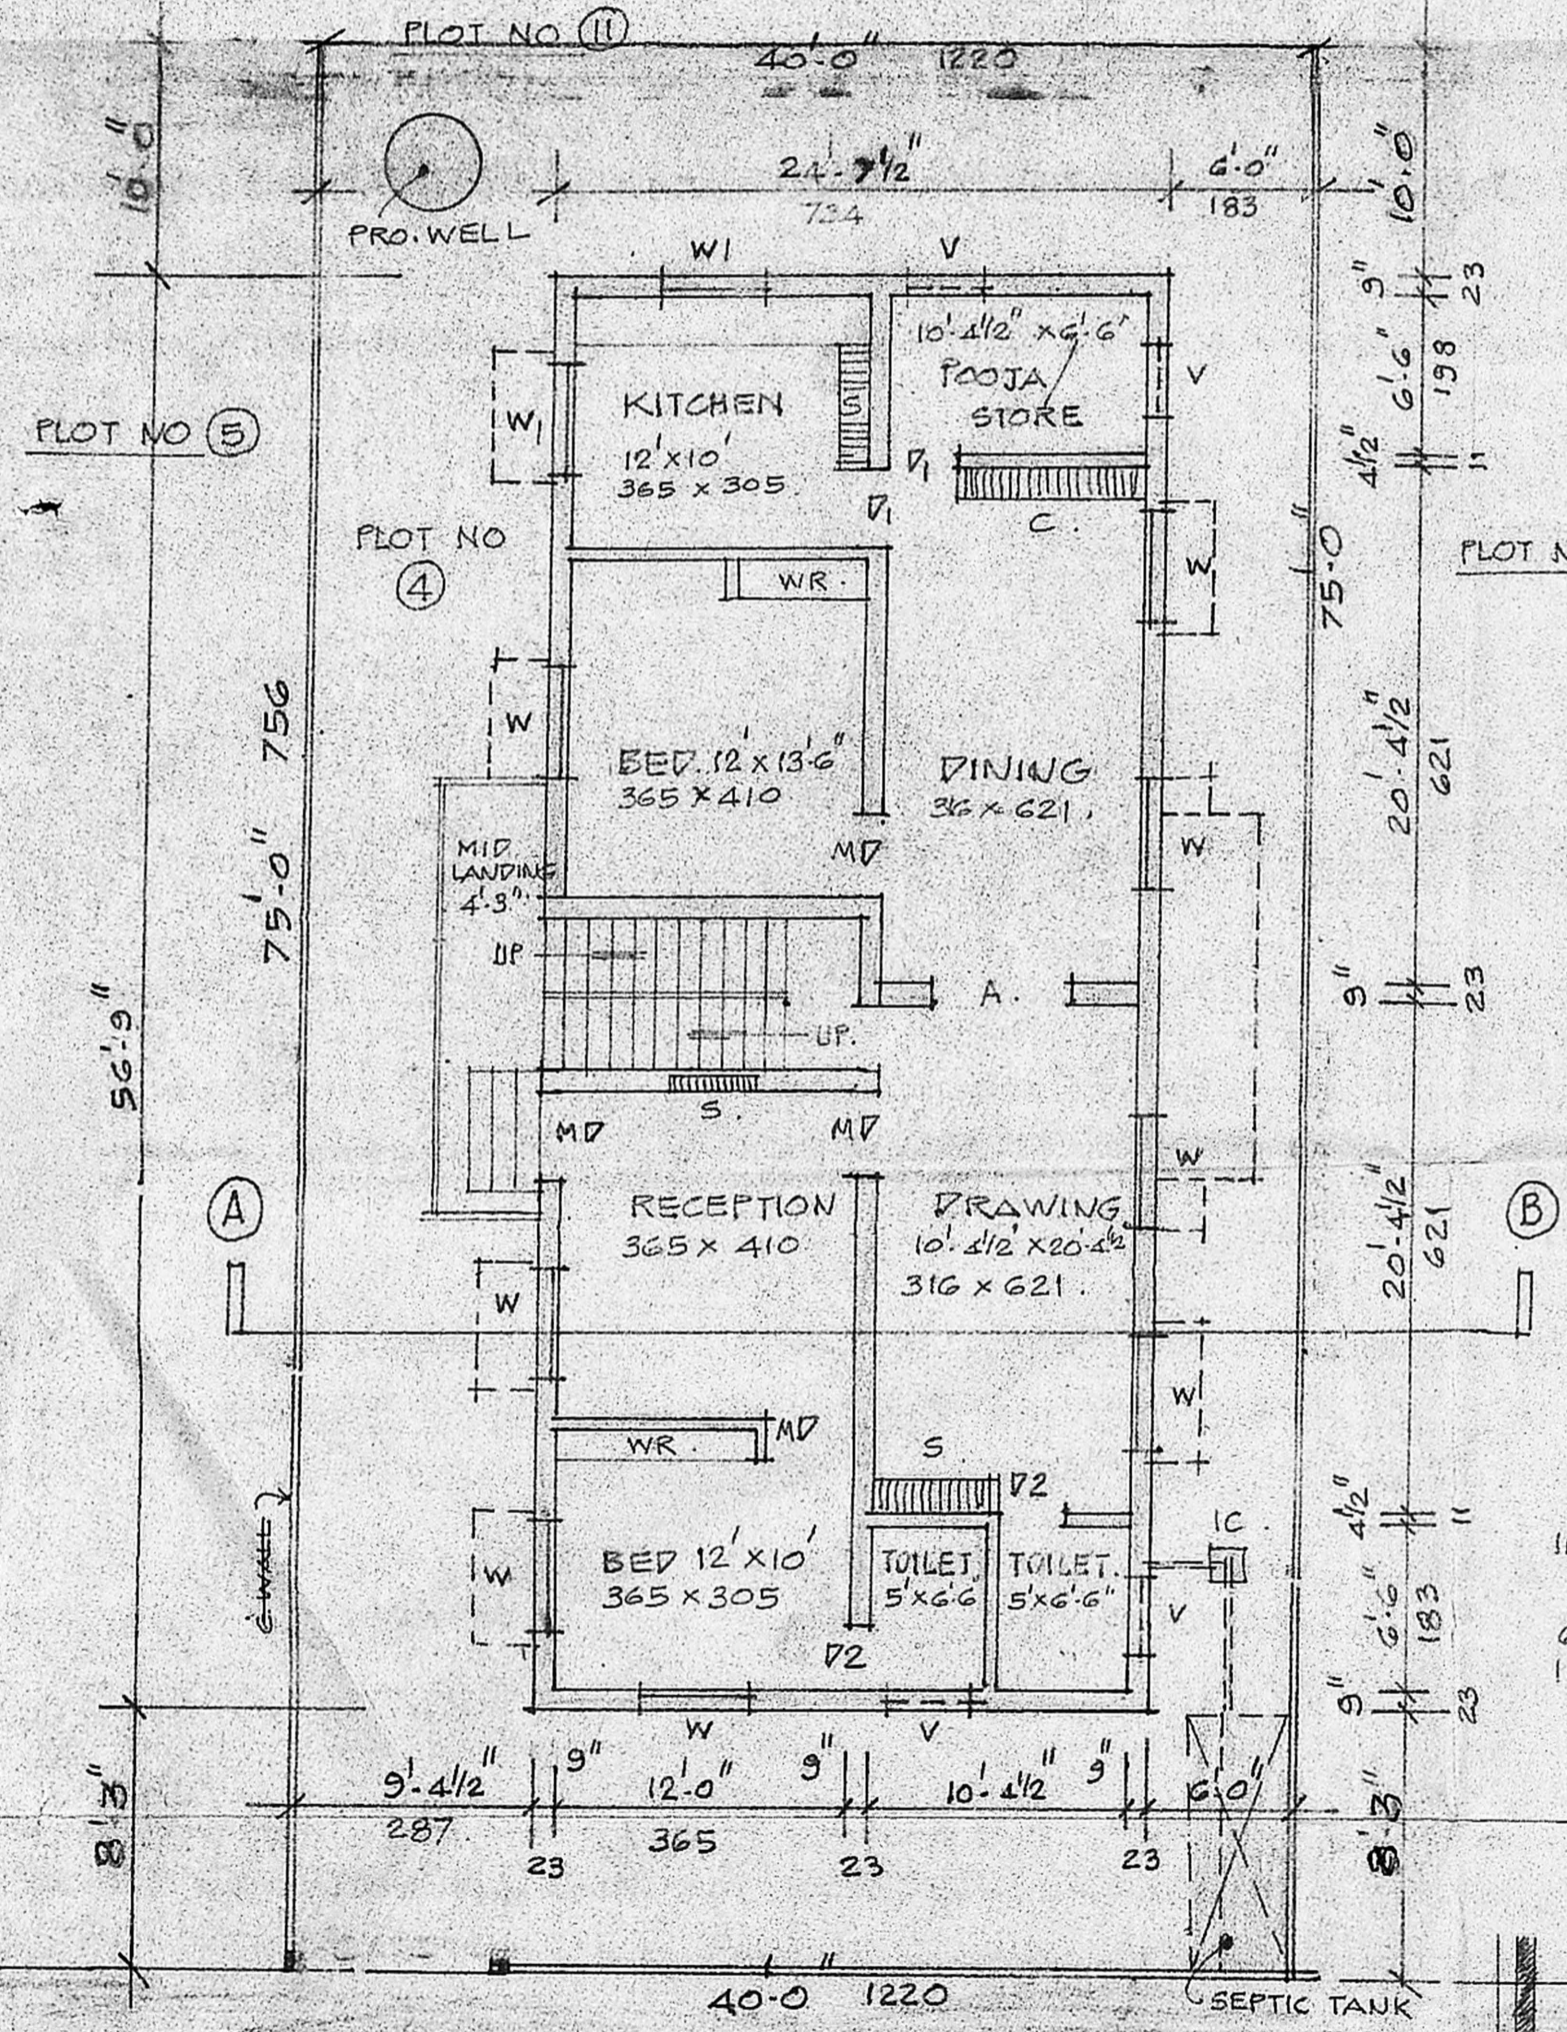


GROUND FLOOR PLAN & SITE PLAN

ROAD 30' WIDE

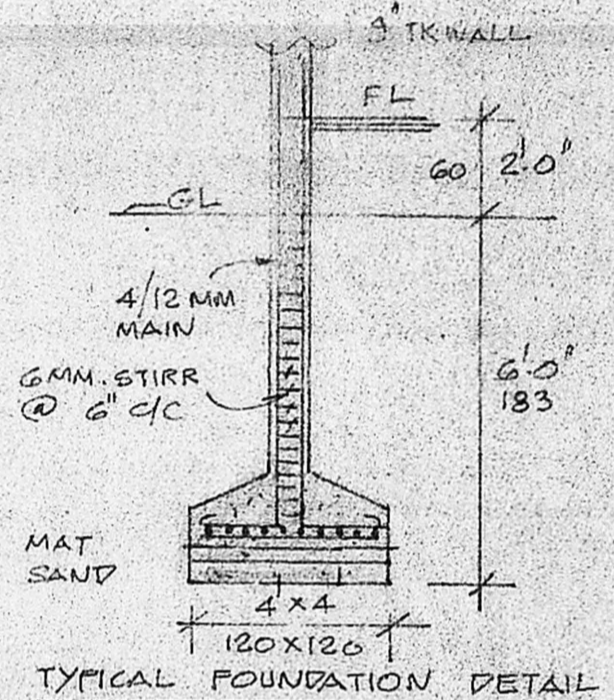


TYPICAL FOUNDATION DETAIL

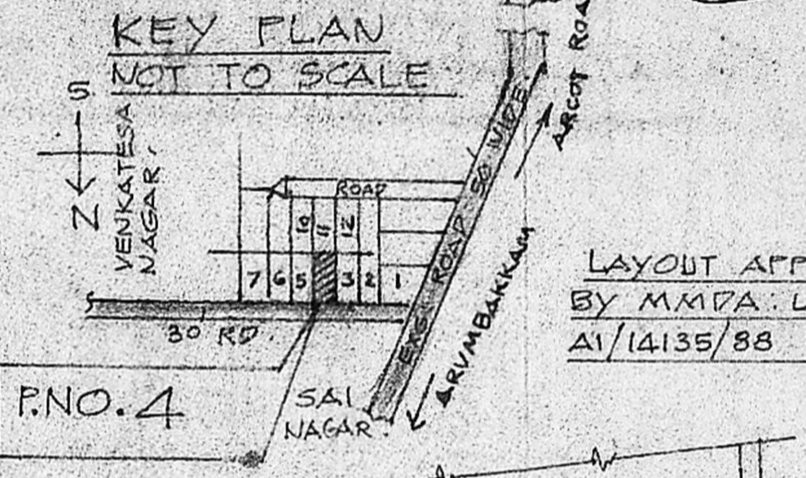


P.NO. 4


LAYOUT APPROVED BY MMDA LETTER NO. A/14135/88 DT. 28.12.88

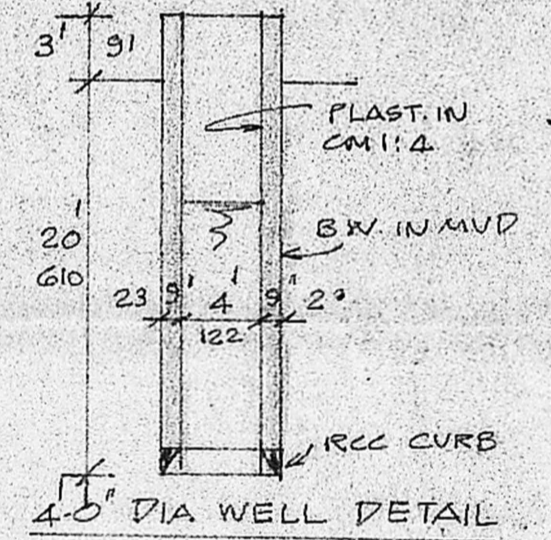

4.0" DIA WELL DETAIL

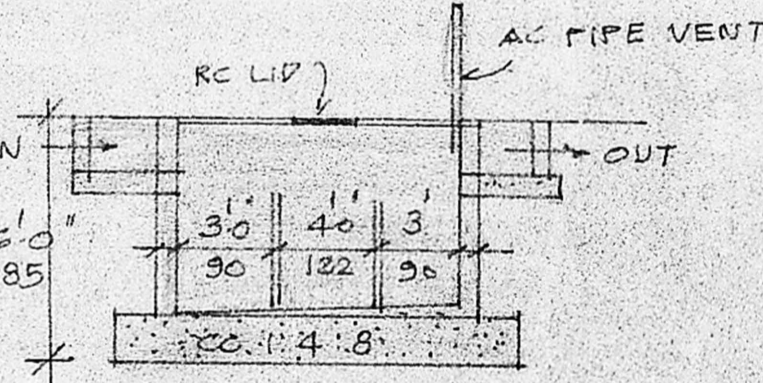

DETAILS OF SEPTIC TANK

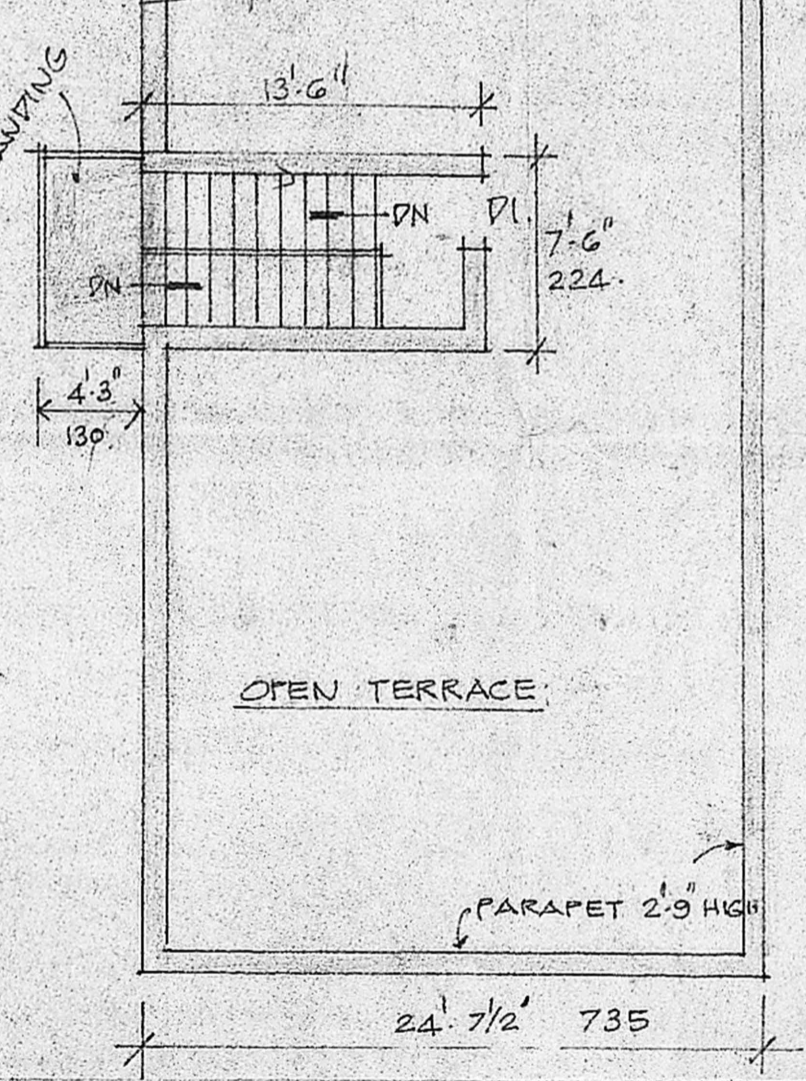

OPEN TERRACE PLAN

PRO. RESIDENTIAL BUILDING AT PLOT NO. 4. S.NO. 22/1 & 2 IN V.NO. 104. IN VIRUGAMBAKAM MADRAS. DIV. NO. 76. IN THIRUKKAI AVENUE FOR SRI. N. A. KRISHNAMURTHY.

SCALE: 1 INCH TO 4' & 8' 0"

(Signature)

OWNER
K. VENUGOPAL
 AEE (Rtd)
 CONSULTING CIVIL ENGINEER
 LICENSE SURVEYOR CLASS I
 CORPORATION OF MADRAS
 LICENSED SURVEYOR
 MADRAS-555 G.