




FRONT ELEVATION

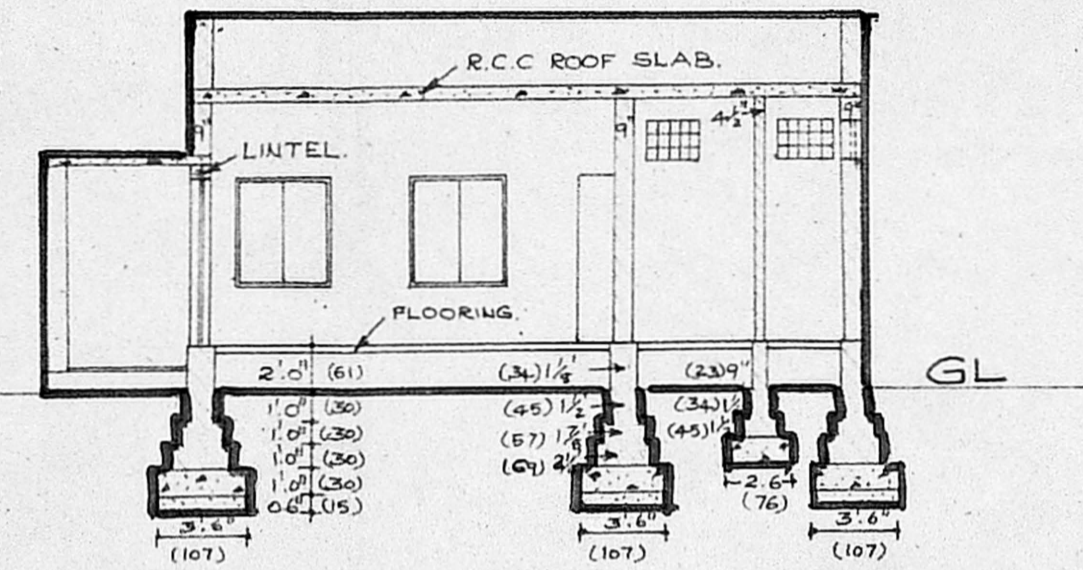


SECTION - AA'

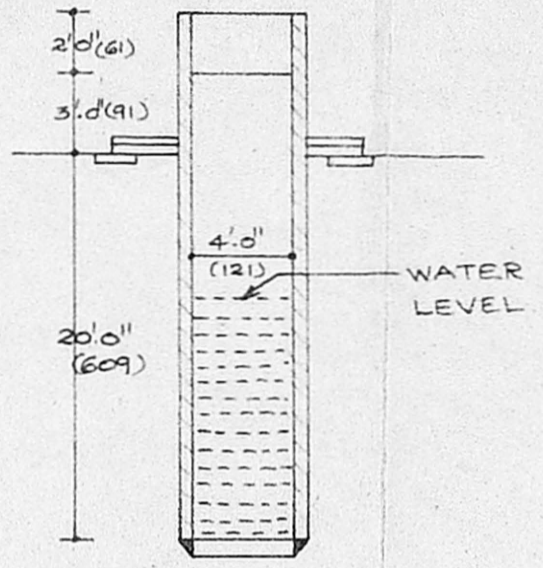

SECTION OF WELL

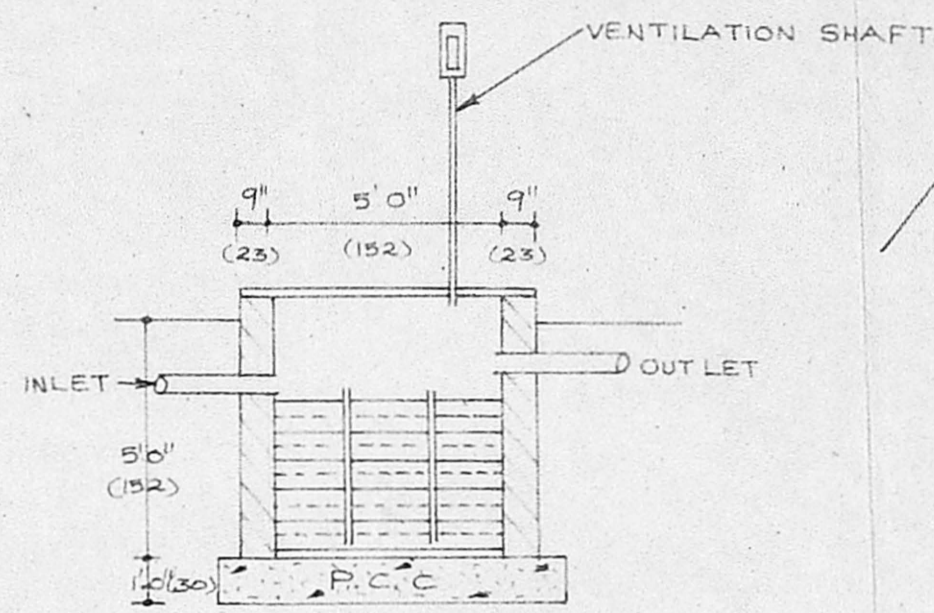


SECTION

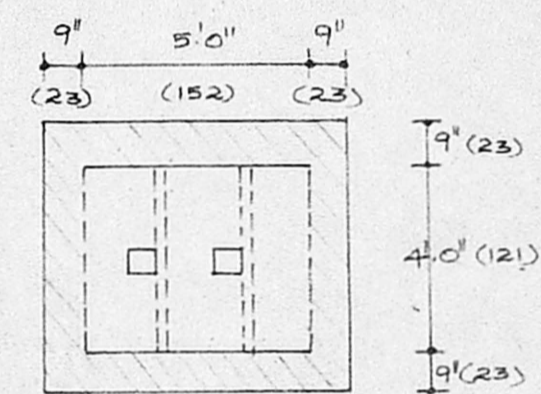


PLAN
SEPTIC TANK DETAILS
SCALE 1" = 30'


Planning Form No. 11/601/89
APPROVED
Subject to the conditions in the office letter.
No. A/15513/89 D. 12.7.89
o/c G. vijayarajulu
12.7.89
**FOR MEMBER SECRETARY
MADRAS METROPOLITAN
DEVELOPMENT AUTHORITY**

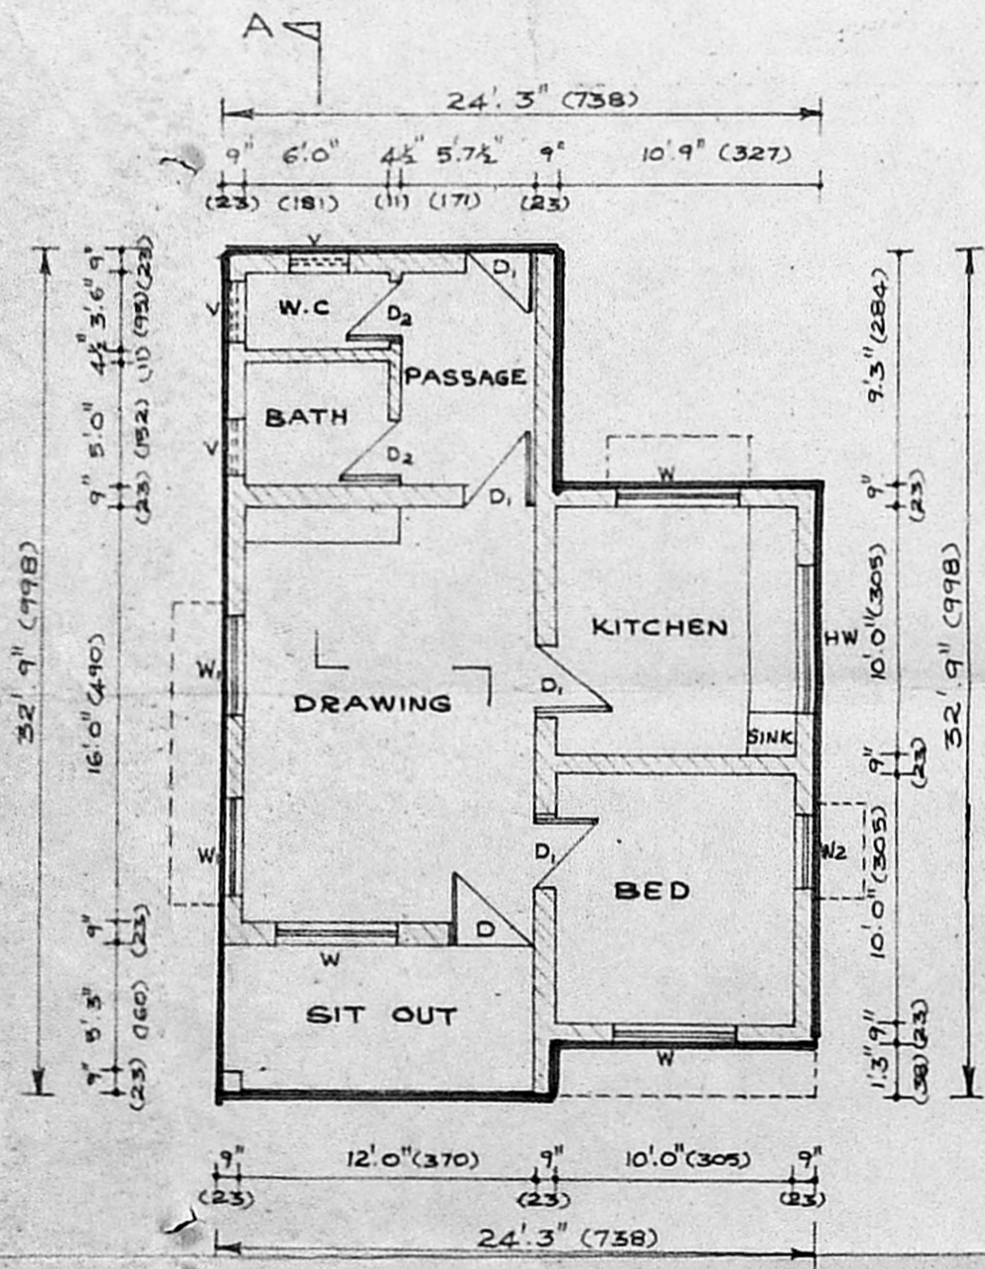


GROUND FLOOR PLAN

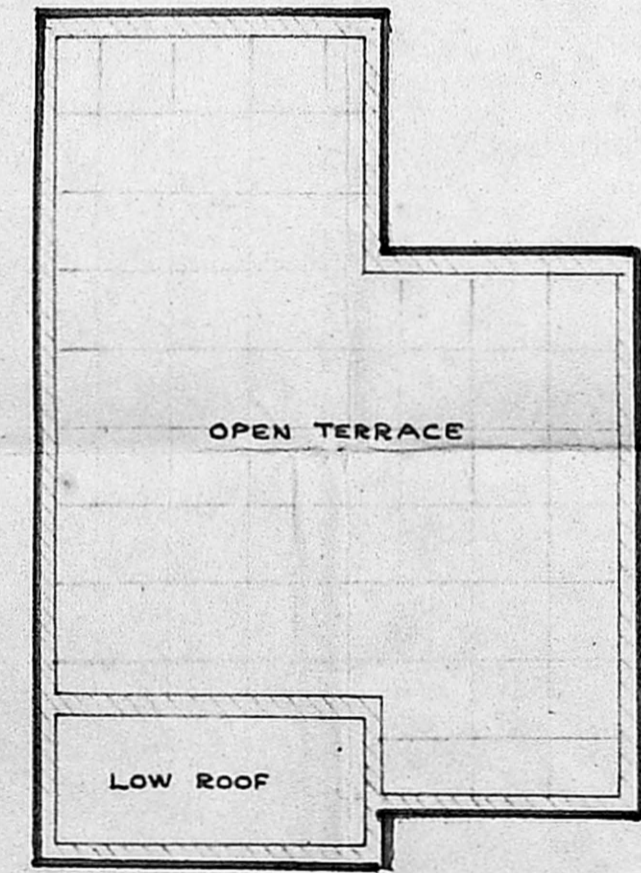

ROOF PLAN

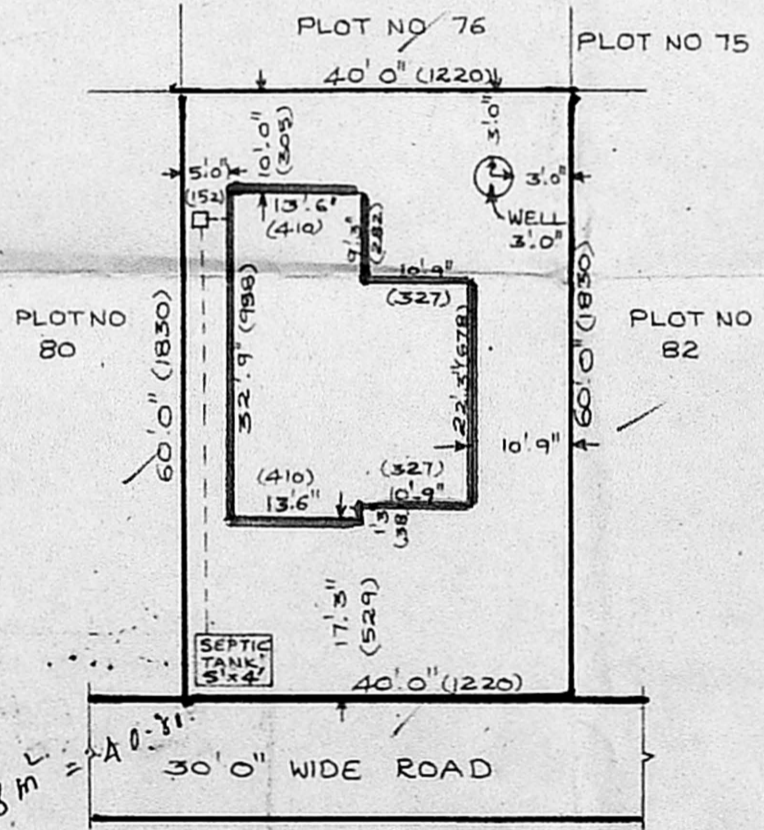


SITE PLAN
SCALE 1" = 20'

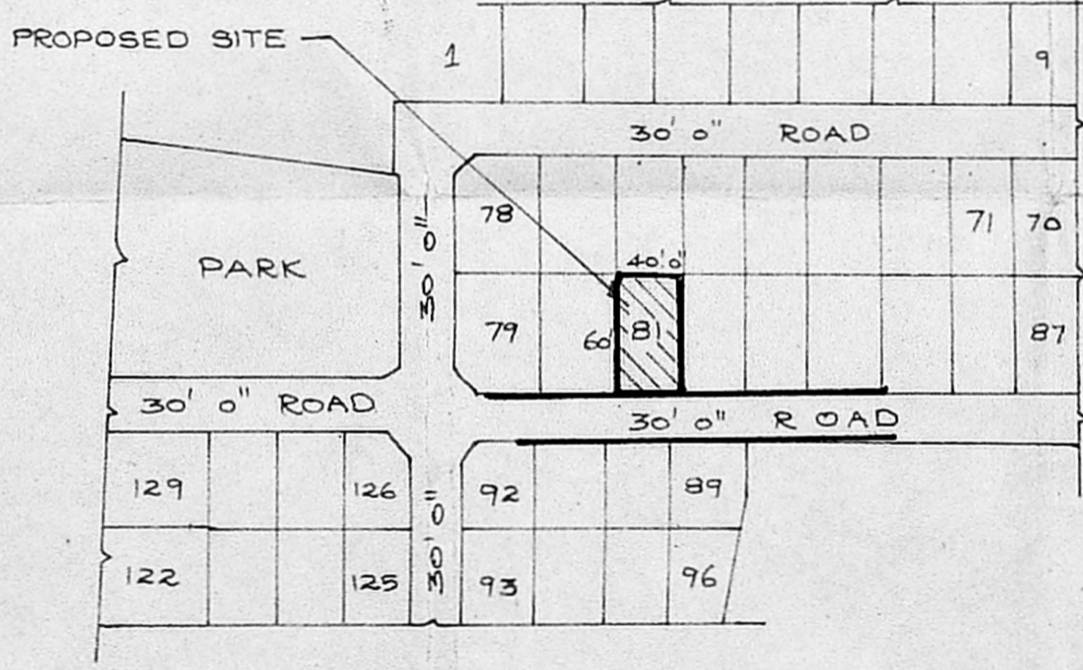

KEY PLAN SCALE 1" = 66'

Scrutiny Plan.
17/37/13/89

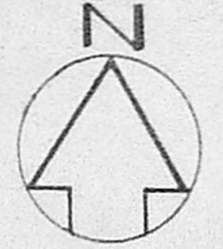

SPECIFICATION

FOUNDATION : B.B.T CON IN L.M 1:2:4 OVER SAND FILL BRICK WORK IN CM 1:6
LINTELS : R.C.C 1:2:4 6" TK.
SUNSHADE : R.C.C 1:2:4 4 1/2" TK, 2'0" WIDE.
ROOF : R.C.C 1:2:4 6" TK.
PLASTERING : IN CM 1:5 1/2 TK.
FLOORING : IN CM 1:5 3/4 TK. OVER B.B.T CON IN L.M.
WHITE & COLOUR WASH WITH SUPERCEM 2 COATS.
PAINTING : WITH ENAMEL PAINT 2 COATS.
ALL WOOD WORK WITH BEST INDIAN TEAK.

JOINERY

DOORS	D	3'6" x 7'0"	(107 x 215)
	D ₁	3'0" x 7'0"	(91 x 213)
	D ₂	2'9" x 7'0"	(85 x 213)
WINDOW	W	5'0" x 4'6"	(152 x 137)
	W ₁	4'0" x 4'6"	(122 x 137)
	W ₂	3'0" x 4'6"	(91 x 137)
HALF WINDOW	HW	6'0" x 2'6"	(181 x 76)
VENTILATOR	V	2'6" x 1'6"	(76 x 45)

- PROPOSED
- ROAD
- SITE BOUNDARY

SCALE : 1" = 8' (1:100)

PLAN SHOWING THE PROPOSED DWELLING IN PLOT NO: 81 P.P.D./LO NO 40/87 IN S.NO: 469/1A, 469/1A2 & 1B1 ETC. OF MADURAVAYAL TOWN PANCHAYAT

OWNER

NET CONSTRUCTION AREA 688 sqft.

R. Krishnan
R. KRISHNAN, L.C.E.
Asst. Engineer, S. Ry. (Retd.)
Consulting Engineer/Licensed Surveyor
Class I (No 2)
Corporation of Madras
4/A, Parthasarathy Swamy Street,
TRIPPLICANE, MADRAS-600 005

LICENSED SURVEYOR.

P.P.D./LO NO 40/87, IN S.NO 460/1, 1A, 2A, 2, 2A1, 3A, 3B, 461/1B, 462/1, 464/1, 1A, 2A, 2B, 468/1, 2, 3, 469/1, 1A1, 1A2, 1B1, 1B, 20A, 20B 475/1, 2, 3 OF MADURAVAYAL VILLAGE.

B.A.: 33x13 = 299
23x13 = 299
728
A29
68m = 40.31
well S.T.