

PLAN SHOWING THE PRO. CONSTRUCTION OF A RESIDENCIAL BUILDING.
 IN PLOT NO. 30. GIRIJANAGAR. (BETHEL NAGAR) OF R.S.NO 72/2. OF
 ERNAVOOR. VILLAGE. THIRUVOTTIYUR MUNICIPALITY.

SCALE 1 INCH - 8 FEET


NAME OF OWNER. P. PALANISAMY

ONE PLAN APPD. BY M.M.D.A. IN R.C. A/13802/87. DT. 24.2.89.


PT. OF LAY-OUT PLAN.

SUB-DIVIDED. BEFORE 5.8.1975.

MMDA IAI/PP NO. 357/87
 C No. A/6737/87
 5-6-89

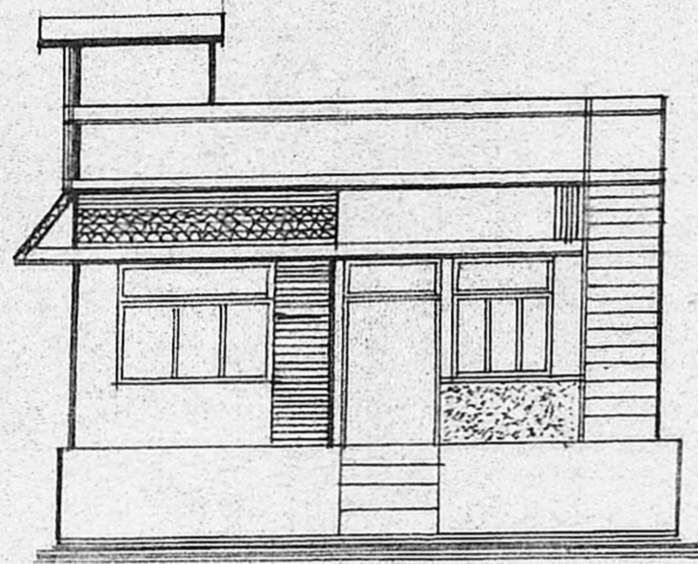

ELEVATION

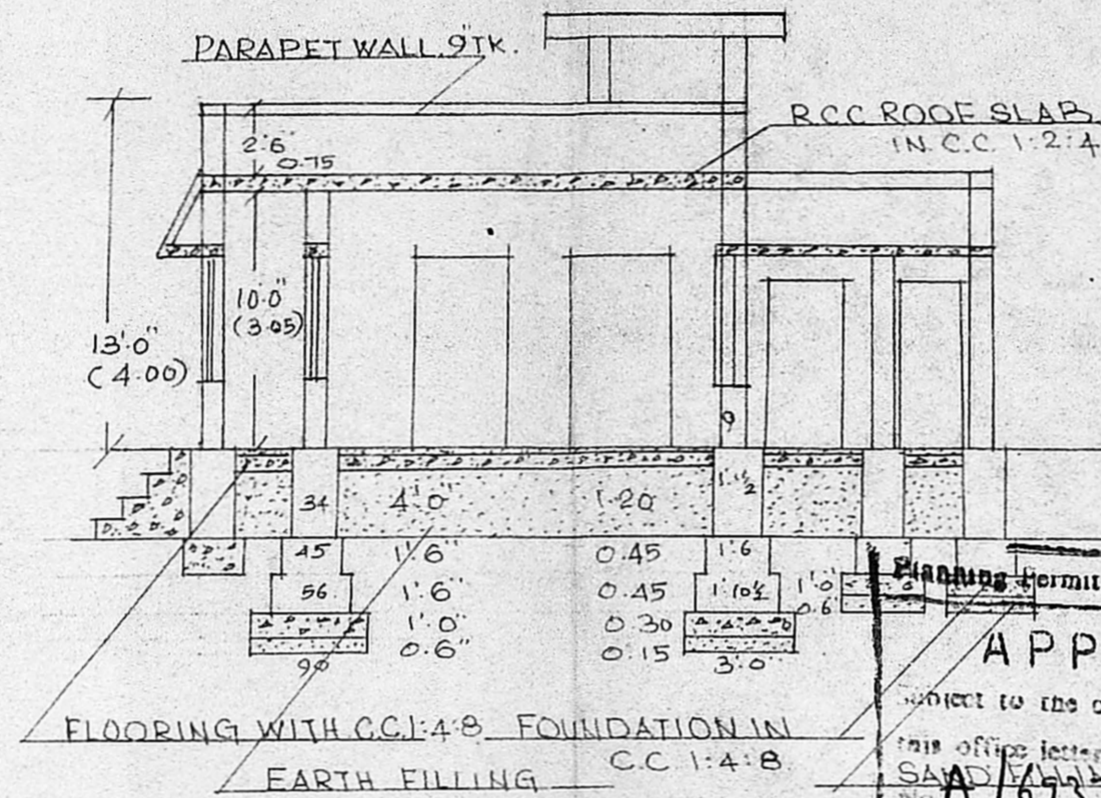


SECTION ON 'AA'


Planning Permit No. A/901/89
APPROVED
 subject to the conditions in
 this office letter
 SAID DATED 13-9-89
 G. Girijanagar
 FOR MEMBER SECRETARY
 MADRAS METROPOLITAN
 DEVELOPMENT AUTHORITY



SITE PLAN
 SCALE 1 INCH - 16 FEET

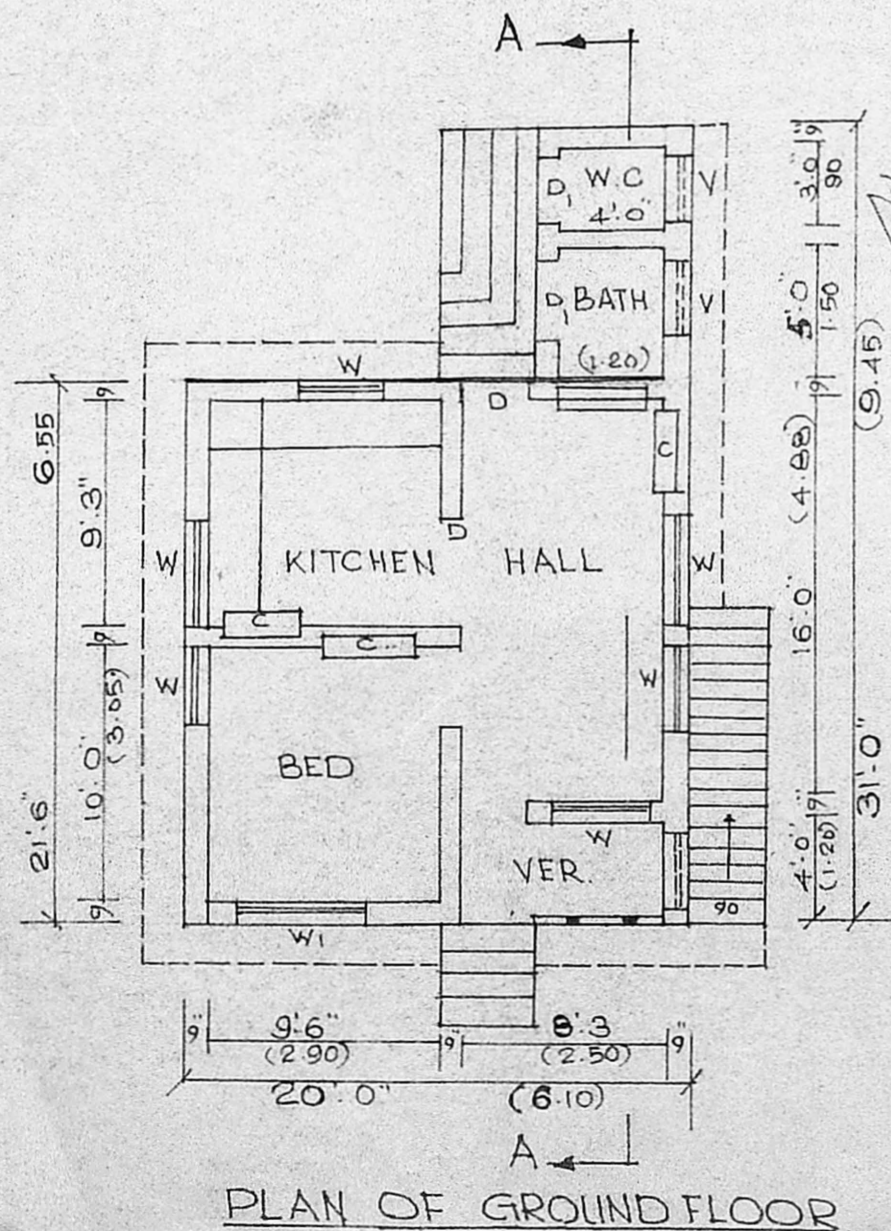

PLAN OF GROUND FLOOR

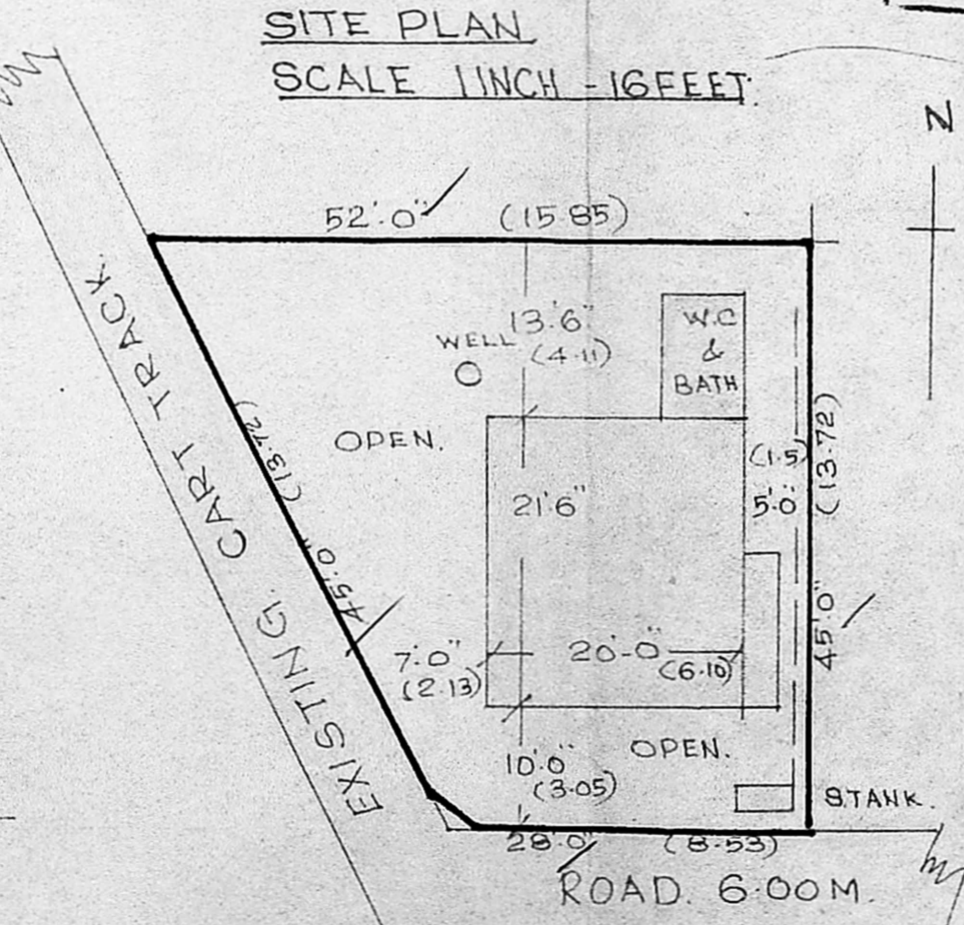

PLAN AND SECTION OF C/S OF WELL
 SEPTIC TANK

REFERENCE:

D. DOOR.	3'3" x 6'6"
D. DOOR.	2'6" x 6'0"
W. WINDOW.	3'0" x 4'0"
W. WINDOW.	4'0" x 5'0"
V. VENTILATOR.	3'0" x 2'0"
C. CUPBOARD.	3'0" x 6'0"

AREA OF THE SITE 1800 OR 167 M²
 PRO. BUILDING. 482 OR 45 M²
 PLOT COVERAGE. 27%
 F.S.I. 0.27
 PLOT BOUNDARY PRO. SHOWN.
 ROADS.

P. Palanisamy
 OWNER.

M. Balasubramanian, D.C.A.
 LICENSED SURVEYOR
 THIRUVOTTIYUR MUNICIPALITY,
 OFF: No. 125, T.H.R. d
 KALADIPET, MADRAS-600 019.
 Resi: 40/8, Vasantha Nagar
 KALADIPET, MADRAS-600 019.