




PLAN OF PROPOSED ADDITIONS IN THE EXISTING BUILDING PLANNING NO. 9
GANDHI ST, VENKATESH NAGAR, V.No 104 VIRUGAMBALKKAM VILLAGG.
SUDHAKAR MUK, IN S.No 1871 IN DYN. 16


SCALE 1:80

Planning Permit No. A/634/89
APPROVED
Subject to the conditions in
this office letter.
No. A/7261/89 Dt. 15.7.89
G. V. Jaganmohan
15.7.89
FOR MEMBER SECRETARY
MADRAS METROPOLITAN
DEVELOPMENT AUTHORITY

Rs
13.7.89

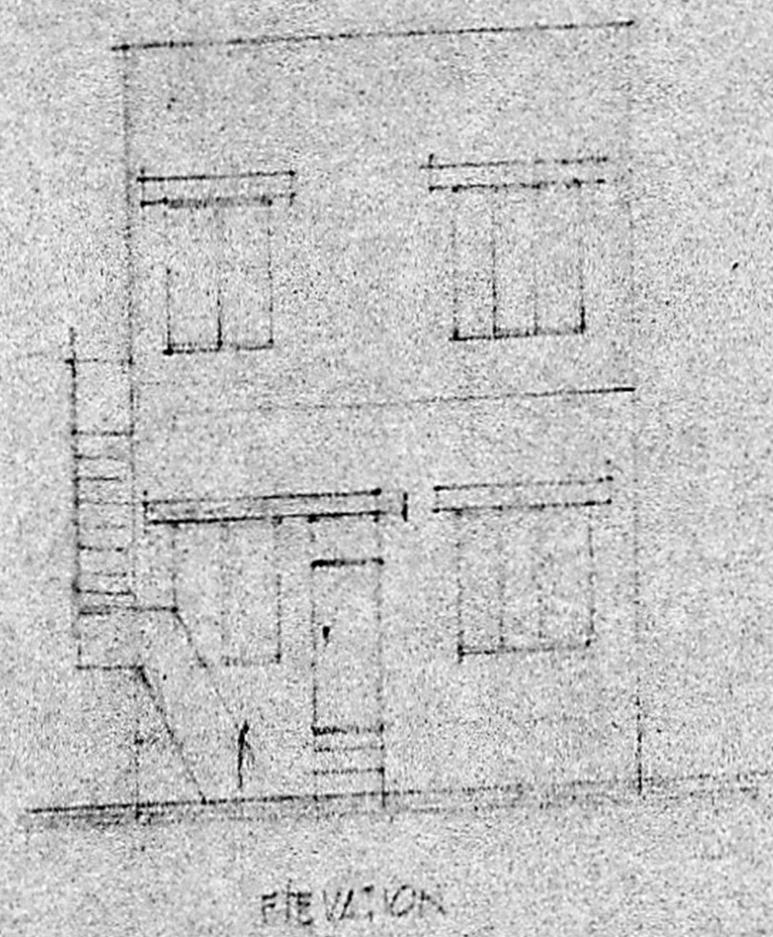

ELEVATION

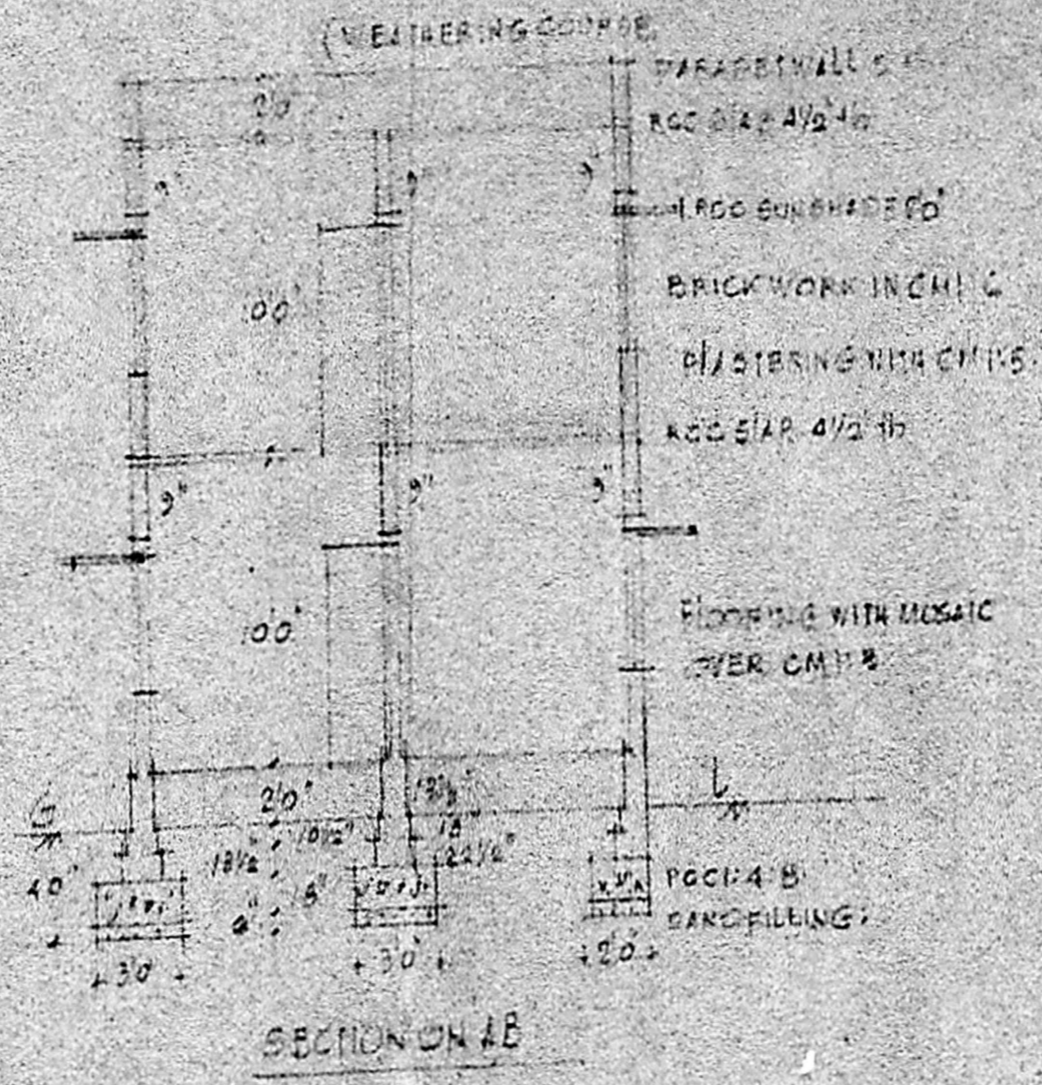


SECTION ON AB

GANDHI ST


15	24	23	22	21	20	19
----	----	----	----	----	----	----

KEY PLAN
NOT TO SCALE


MMDA (AI/PP No. 1
C No. A/7261/89
A.S.
Study
PART I
PART I
A.P. D.P.

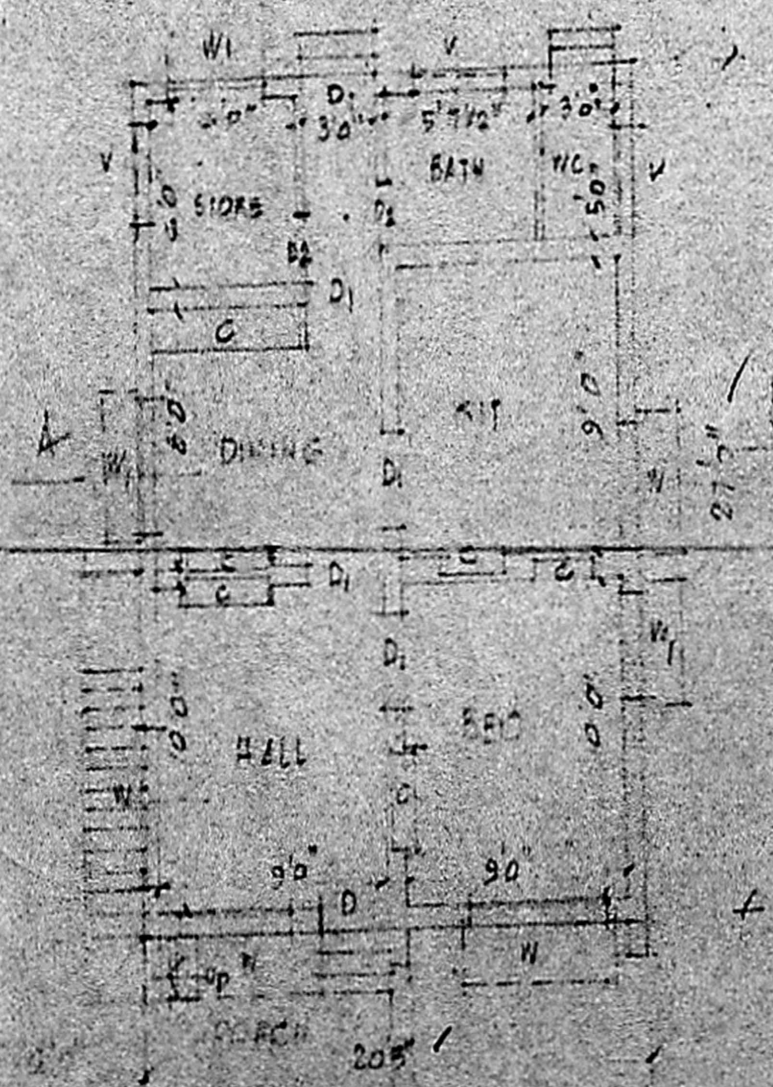

GROUND FLOOR PLAN

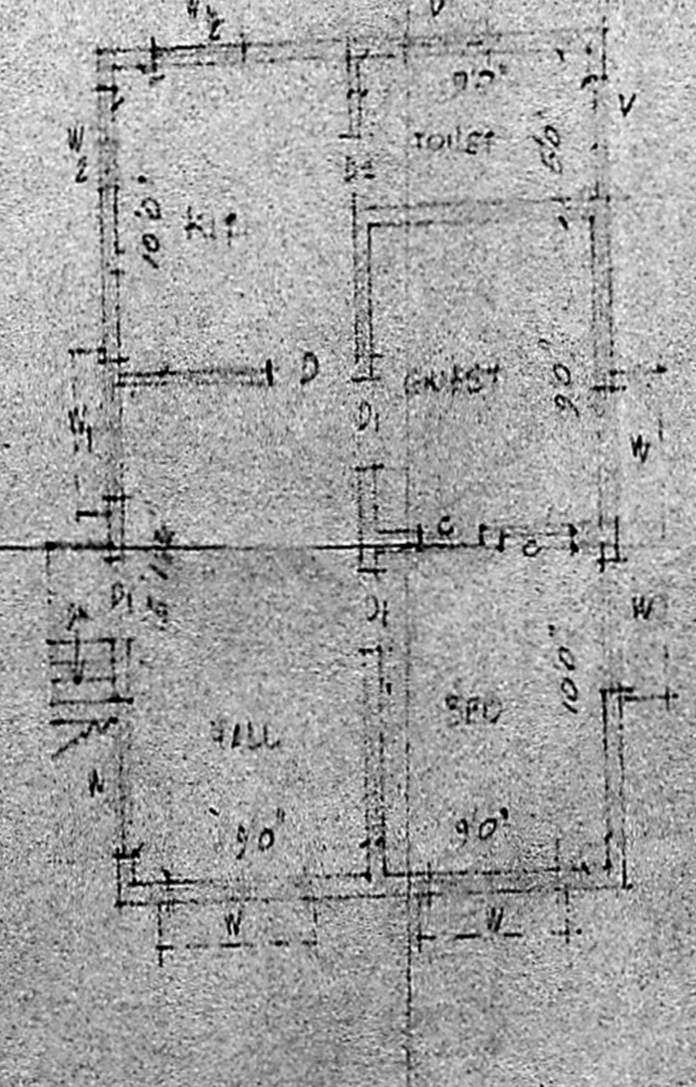

FIRST FLOOR PLAN

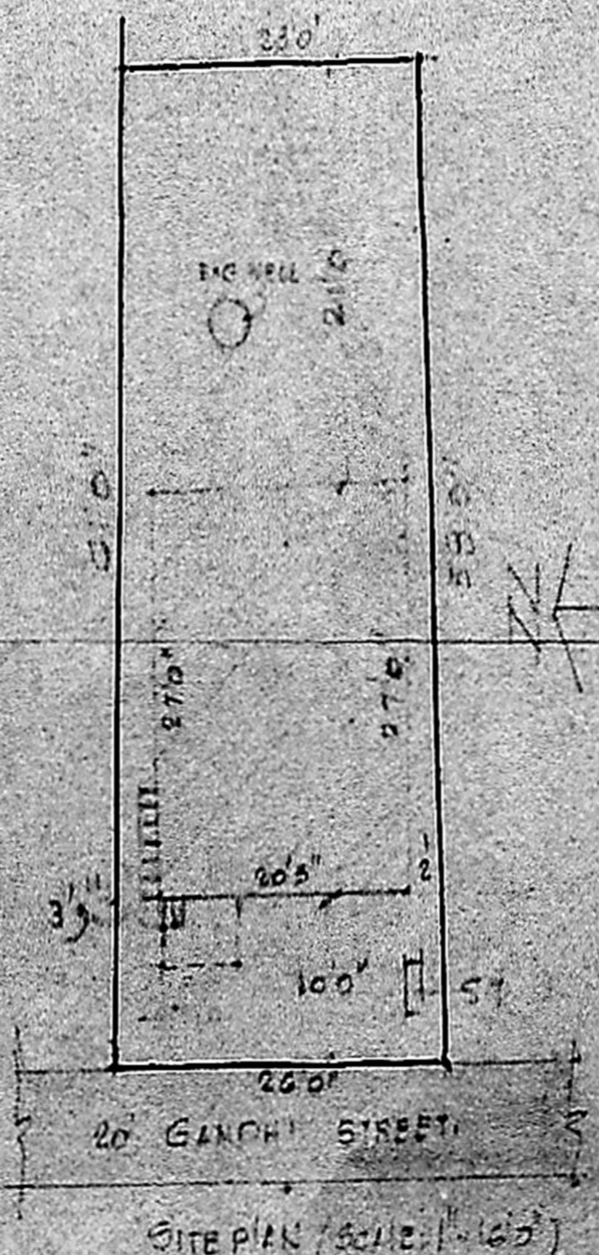

SITE PLAN (SCALE 1:1000)

AVENUE RD.

KAMARAJ RD.

CONCRETE

D. PAVK	15	20
D.	30	20
D2	15	20
W. FINISH	20	40
W.	10	40
WB	30	40
V. VENTILATOR	20	20

REF

PROVISIONS	---
EXC. WORK	---
ROAD	---
SITE BOUNDARY	---

OWNER

M. S. Subramanian
M. S. Subramanian
Registered L.S. No. 11
M. S. Subramanian
No. 15, BASHYAM IN STREET
MADRAS-19 DU