



PLAN SHOWING THE PROPOSED CONSTRUCTION OF A RESIDENTIAL BUILDING S.No.882/3 Part
P.No.3 THIRUMULLAI VOYAI VILLAGE, AVADI. (UNDER TOWNSHIP OF AVADI)
SAIDAPET Tk, CH Dt
FOR SHRI K,S, SOUNDAPPAN
SCALE 1:100

PLINTH AREA 105.20 Sq METER (1132 Sq FEET)
 PLOT AREA 311.85 Sq METER (3354 Sq FEET)
 COVERAGE 34% FSI 0.340

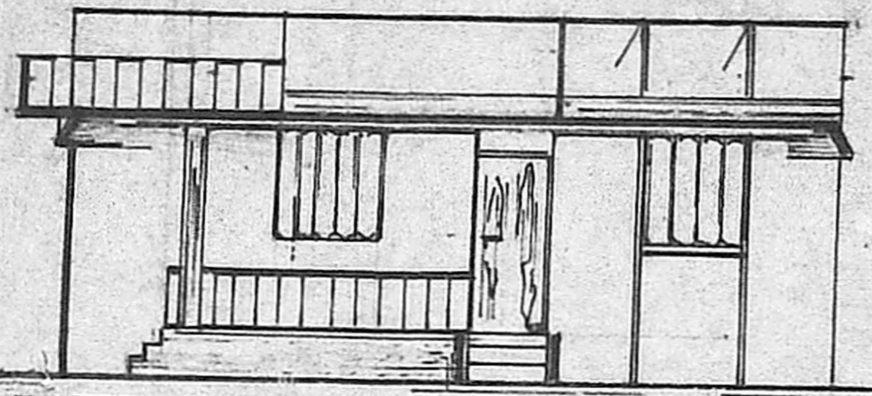


ELEVATION

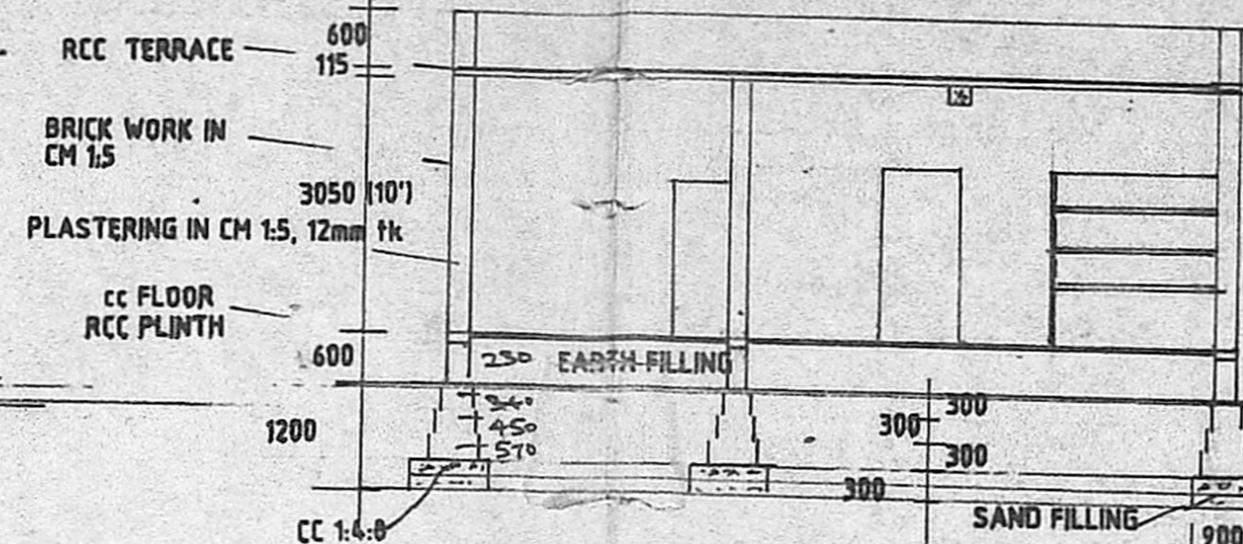

9120 (30')

900(3) 1825(6') 230 2425(8') 230 3050 (10') 230

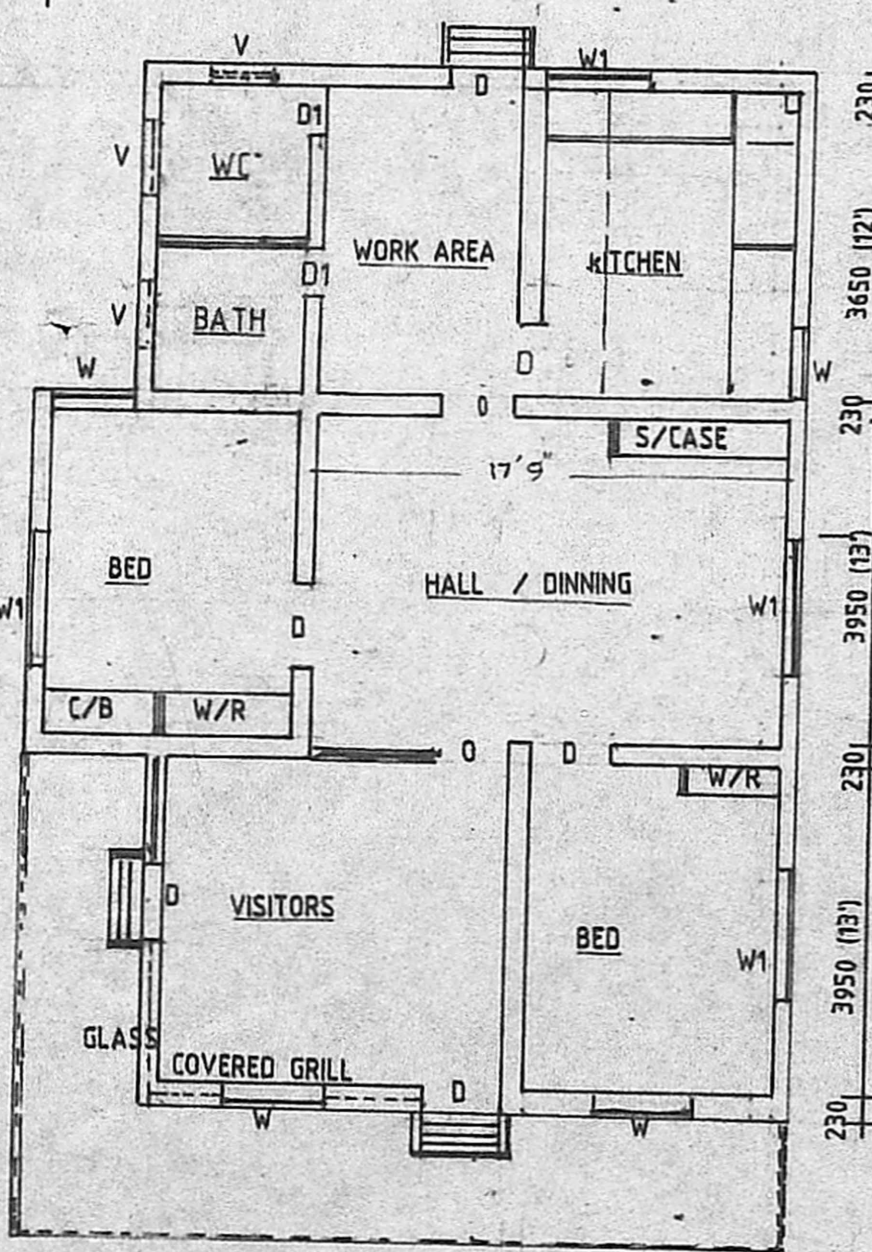


PLAN

1280(4') 230 4180 (13'9") 230 3050(10') 230
 7920(26')


Handwritten notes:
 S.u.89 supported on 5-4-89.
 Sun shades & peripheral a shop area.
 AC AIR VENT PIPE
 IN LET
 S. list 50% available
 Account side

SEC ON "00"

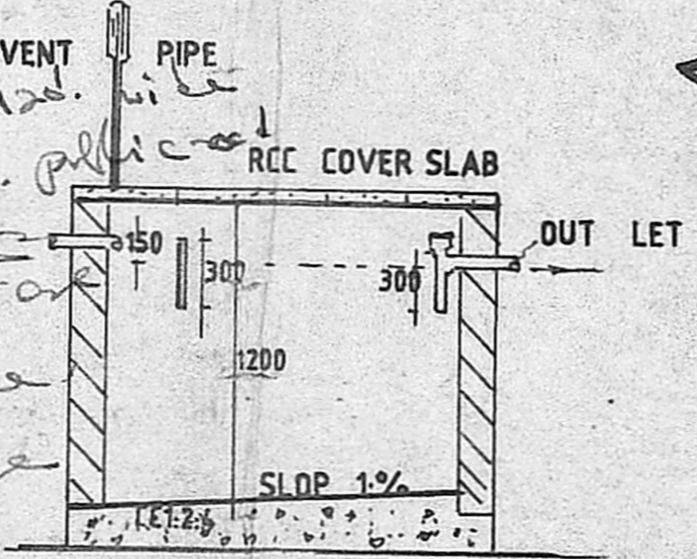

SEPTIC TANK
SCALE 1:150

Planning Permit No. **A/469/89**
APPROVED MANGO TREE AND BUILDINGS
 Subject to the conditions in this office letter.
 No. **A/853/89** Dt. **31-5-89**
 S.No 674
 FOR MEMBER SECRETARY
 MADRAS METROPOLITAN DEVELOPMENT AUTHORITY
 12200(40')

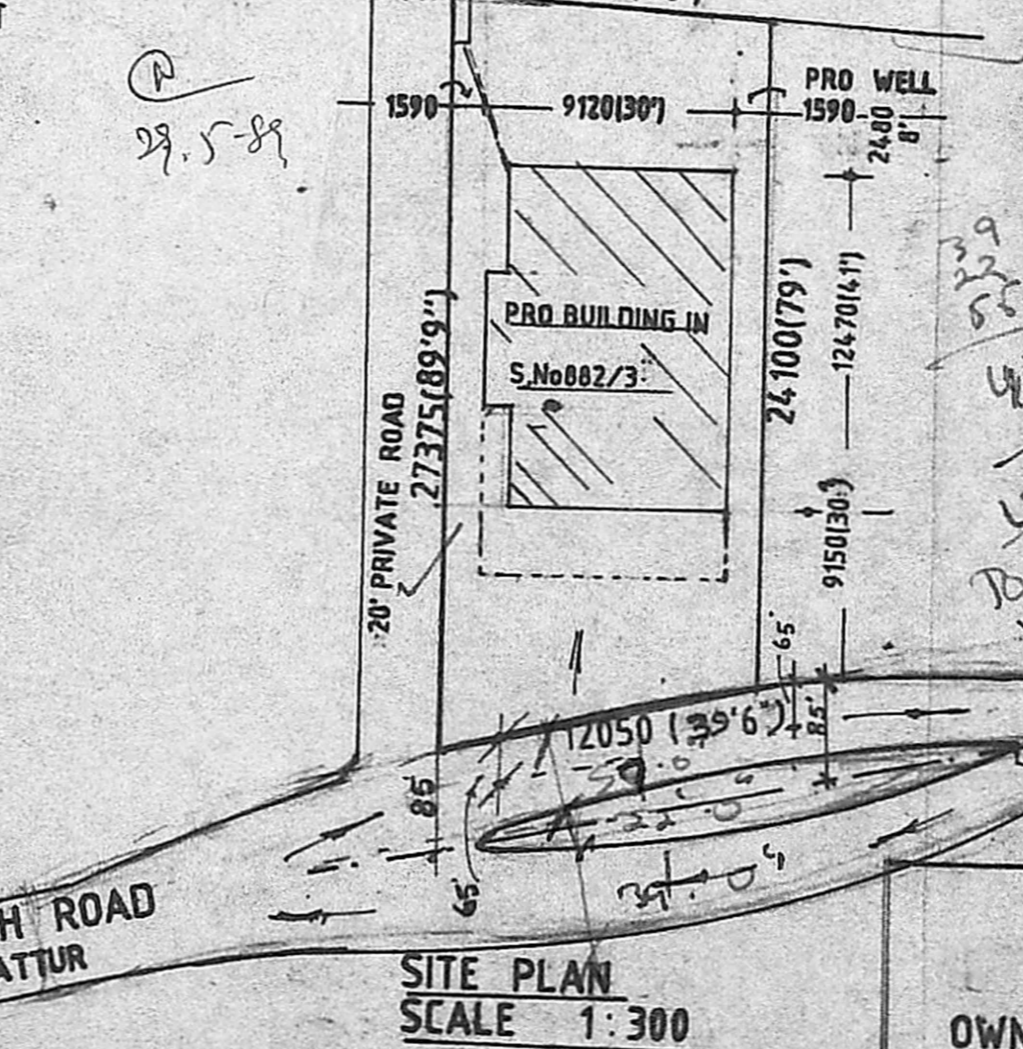

SITE PLAN
SCALE 1:300

MM: A (A)/PP No. 46/89
 C No. A/853/89
 Asst.

Scrutiny SPECIFICATION
 13.2.89

PART II
 FOUNDATION B.WORK IN CC 1:4:8 USING 40mm SIZE HBS JELLY IN CM 1:5 USING STOCK BRICKS A.P. DP

CEILING IN CM 1:3 20 mm tk
 FLOORING IN CC FLOOR
 ROOF R C C ROOF WITH WEATHERING COURSE
 PAINTING READY MIXED PAINT OF APPROVED COLOUR AND QUALITY

JOINERY

- D DOOR 1000 X 2100
- D1 750 X 1800
- D2 900 X 1800
- W WINDOW 1200 X 1500
- W1 1500 X 1500
- W2 900 X 1200
- V. VENTILATOR 900 X 750

OWNER

L. SURVEYOR