



ELEVATION

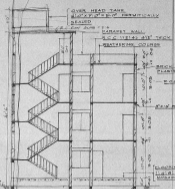

SECTION ON-X-Y


AREA DETAILS

FLOOR AREA 384 SQ FT (35.24 SQ MET)
 PLUMB AREA 57.18 SQ MET (614.77 SQ FT)
 P.L. 384 SQ FT (35.24 SQ MET)
 G.F. 384 SQ FT (35.24 SQ MET)
 TOTAL AREA 768 SQ FT (70.48 SQ MET)

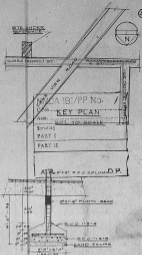


COLUMN DETAIL


SCALE: 1/8" = 1'-0"

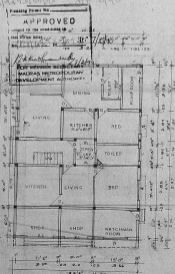


GROUND FLOOR PLAN

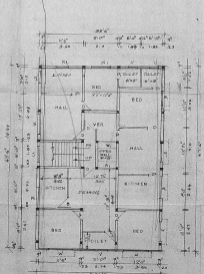

TYPICAL PLAN FOR FIRST & SECOND FLOORS

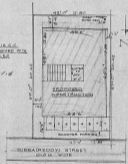

SITE PLAN
SCALE: 1/8" = 1'-0"

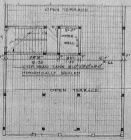

TERRACE PLAN

PLAN SHOWING THE PROPOSED CONSTRUCTION AT DOOR No 25

SUBBA (REDDY) STREET, WEST
 MAMBALAM, MADRAS-33,
 DIVISION No.18.

SCALE: 1" = 8' OR 1/100

CONCRETE	REFERENCE
FOUNDATION	1/4" = 1'-0"
WALL	1/4" = 1'-0"
FLOOR	1/4" = 1'-0"
CEILING	1/4" = 1'-0"
ROOF	1/4" = 1'-0"
DOOR	1/4" = 1'-0"
WINDOW	1/4" = 1'-0"
TOILET	1/4" = 1'-0"
KITCHEN	1/4" = 1'-0"
HALL	1/4" = 1'-0"
BED	1/4" = 1'-0"
OPEN TERRACE	1/4" = 1'-0"

S. Krishnan
 S. KRISHNAN, C.E.
 411, Park Road, S. 100
 CHENNAI - 600 020
 411, Park Road, S. 100
 CHENNAI - 600 020