




FRONT ELEVATION

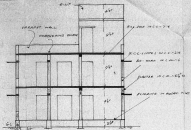


SECTION ON A-B

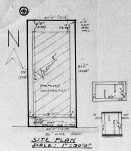


SITE PLAN  
SCALE: 1"=30'0"

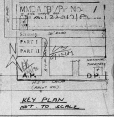


KEY PLAN  
NOT TO SCALE

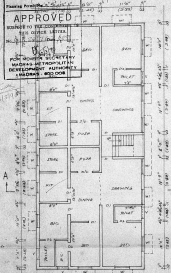

PLAN OF GROUND FLOOR

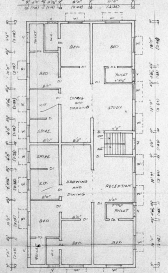

PLAN OF FIRST FLOOR

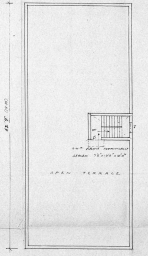

PLAN OF TERRACE FLOOR

APPROVED  
 IN ACCORDANCE WITH THE  
 BUILDING ACT, 1956  
 FOR MOTHER SOCIETY  
 MADRAS METROPOLITAN  
 DEVELOPMENT AUTHORITY  
 MADRAS 600 008

SCHEDULE OF JOINERIES

1. DOOR	1/2" x 6" x 6"	1/2" x 6" x 6"
2. WINDOW	1/2" x 6" x 6"	1/2" x 6" x 6"
3. WINDOW	1/2" x 6" x 6"	1/2" x 6" x 6"
4. WINDOW	1/2" x 6" x 6"	1/2" x 6" x 6"
5. WINDOW	1/2" x 6" x 6"	1/2" x 6" x 6"
6. WINDOW	1/2" x 6" x 6"	1/2" x 6" x 6"

REFERENCE

1. DOOR	1/2" x 6" x 6"
2. WINDOW	1/2" x 6" x 6"
3. WINDOW	1/2" x 6" x 6"
4. WINDOW	1/2" x 6" x 6"
5. WINDOW	1/2" x 6" x 6"
6. WINDOW	1/2" x 6" x 6"

PLAN SHOWING THE  
 PROPOSED CONSTRUCTION  
 OF THE DWELLING AT  
 PLOT NO 23 OF ELANGO  
 NAGAR, S-15/135/PT OF  
 VIRUGAMBAKKAM, MS.  
 DIVISION NO 76  
 SCALE: 1"=8'0" (1:100)  
 OWNER:

ENGINEER:  
 K. NARASIMHAN I.E.  
 Licensed Surveyor & EA  
 CORPORATION OF MADRAS  
 Drawing Officer  
 NO. 11, ANTI-CORRUPTION  
 WIDE ROAD, MADRAS 600 002