




GROUND FLOOR PLAN

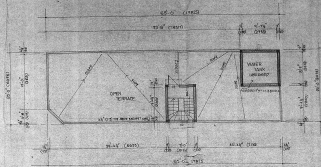

TERRACE FLOOR PLAN

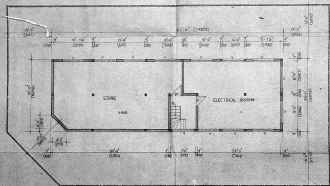

BASEMENT FLOOR PLAN

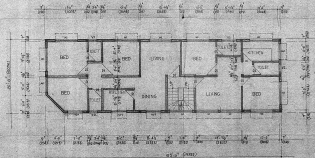

TYP. FLOOR PLAN (PARTIAL SECOND & THIRD FLOOR PLAN)

SCHEDULE OF JOBBERY

- 1. TO DRAW PLAN 1/4" = 1'-0" (1/4" x 1'-0" DRAW)
- 2. TO DRAW SECTION 1/4" = 1'-0" (1/4" x 1'-0" DRAW)
- 3. TO DRAW ELEVATION 1/4" = 1'-0" (1/4" x 1'-0" DRAW)
- 4. TO DRAW FOUNDATION PLAN 1/4" = 1'-0" (1/4" x 1'-0" DRAW)
- 5. TO DRAW ROOF PLAN 1/4" = 1'-0" (1/4" x 1'-0" DRAW)
- 6. TO DRAW TYPICAL FLOOR PLAN 1/4" = 1'-0" (1/4" x 1'-0" DRAW)
- 7. TO DRAW TYPICAL SECTION 1/4" = 1'-0" (1/4" x 1'-0" DRAW)
- 8. TO DRAW TYPICAL ELEVATION 1/4" = 1'-0" (1/4" x 1'-0" DRAW)

DATE: 25/10/88  
 PART I  
 PART II  
 A.P. D.P.

8/7422327/8/26m Ar 2154

APPROVED  
 PROJECT NO. 8/7422327/8/26m  
 25/10/88  
 25/10/88  
 25/10/88  
 25/10/88

TAMILNADU MERCANTILE BANK FLAT'S AT IS PERIYAR ROAD (R.S.NC30/PART) T. NAGER MADRAS.

PROPOSED GROUND FLOOR, BASEMENT FLOOR, TERRACE FLOOR, TYP. FLOOR PLAN

DRAWN: SEM DATE: 25/10/88  
 CHECKED: SCALE: 1/8" = 1'-0"


M.S. C. R. NARAYANA RAO,  
 ARCHITECTS AND ENGINEERS,  
 112, MADRAS STREET.

C. N. SUNDARARAMAN  
 ARCHITECT AND ENGINEER  
 112, MADRAS STREET


D. SRI RAO, M. ARCH. (PART I), A. IND. ARCHITECT

DRG. NO. MP/6602/88


APPROVED BY APPLICANT

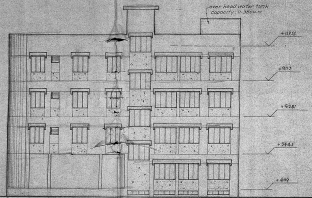


FRONT ELEVATION

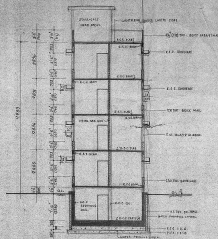


SECTION - X-X

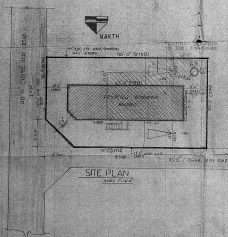


SITE PLAN

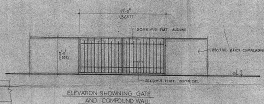

ELEVATION SHOWING GATE AND COMPOUND WALL

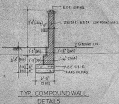

TYP. COMPOUND WALL DETAILS

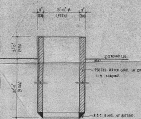

SECTION OF WELL

NOTES:-

1. TO BE PREPARED AS PER  
2. PER PLAN SHEET NO. [ ]  
3. PLAN SHEET NO. [ ]  
4. [ ]  
5. [ ]  
6. [ ]  
7. [ ]  
8. [ ]  
9. [ ]  
10. [ ]  
11. [ ]

AREA: STATE [ ]

PLOT NO: [ ]

PLINTA: [ ]

TOTAL FLOOR APPROVED

Table with 3 columns: FLOOR, AREA, and TOTAL AREA. It lists the approved floor areas for each floor and the total approved area.

FLOOR AREA [ ]  
TOTAL AREA [ ]

TAMILNADU MERCANTILE BANK FLATS AT 16 PERAR ROAD (R.S. NO. 30/PART) T. NAGER MADRAS

PROPOSED BUILDING SITE PLAN, ELEVATION AND SECTION

DRAWN: [ ] DATE: 27.10.58  
CHECKED: [ ] SCALE: 1/80 (if not)

MS. C.R. NARAYANA RAO, ARCHITECTS AND ENGINEERS, 5/2, MADRAS, 60004.

E. N. RAGHAVAN RAO, ARCHITECT, REGISTERED ARCHITECT, 2, [ ], MADRAS, 60004.

SCALE: AS SHOWN IN EACH CASE, UNLESS SPECIFIED

DRG. NO. MP 6002/58