




SECTION ON T.D

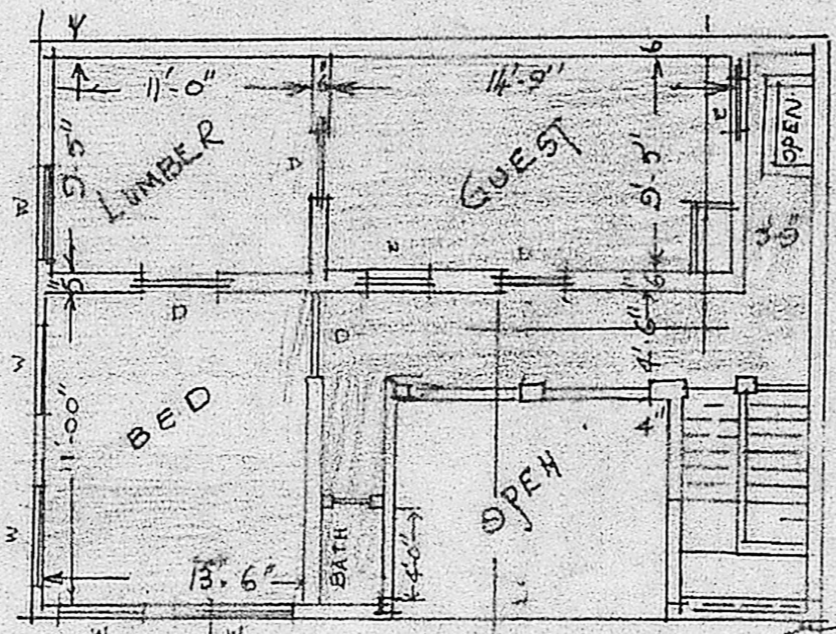

2ND FLOOR PLAN

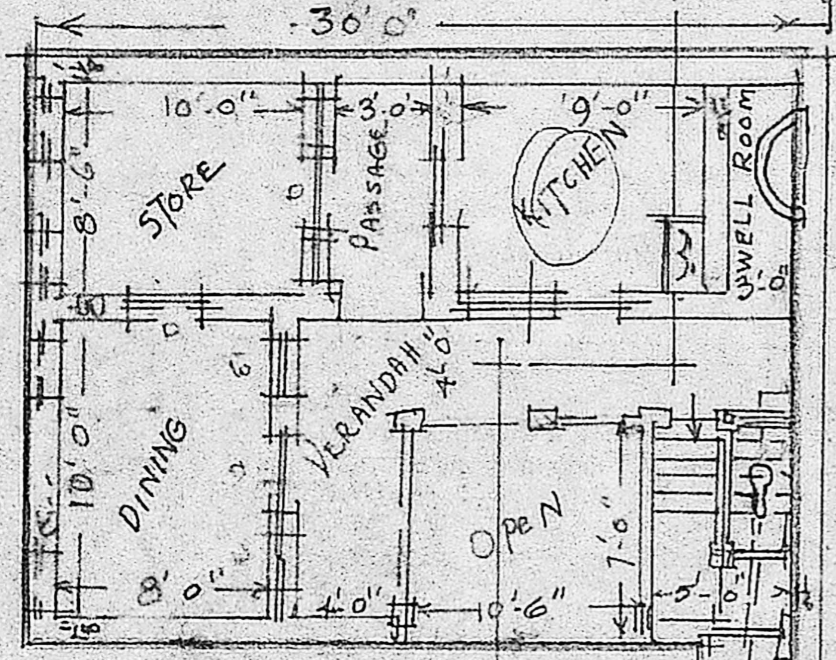

GROUND PLAN

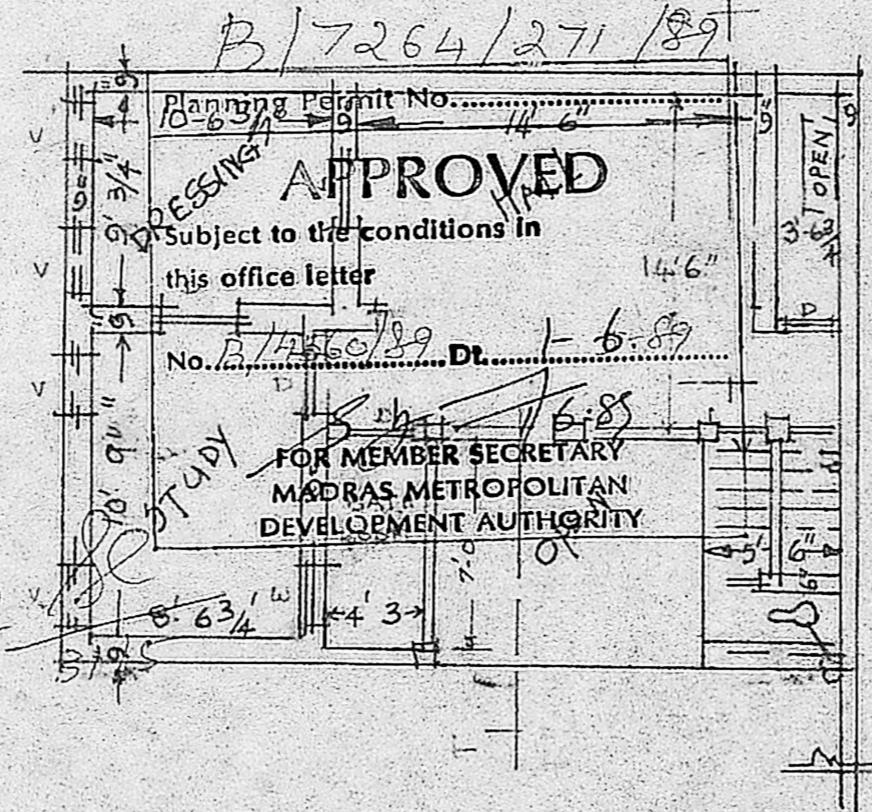

1ST FLOOR PLAN


N OF PROPOSED CHANGE OF ROOF IN
2ND FLOOR TOP RE. NO 58 IN

PONNAPPA CHETTI ST, PT. MADRAS. DIVISION
SCALE = 1" = 8'

REVISED PLAN: SANCTIONED SAN 0251/18

REFERENCE	PROCESSED BY 4560/89
	EXISTS
	TO SITE BOUNDARY
	Scrutiny by <i>Saran</i>
	PART I 1/19
	PART II
	BRIDGE WORK IN CEMENT MORTAR WITH CEMENT PLASTER
	DOORS 3'-0" x 7'-0"
	WINDOWS 3'-0" x 5'-0"
	Ventilator 2'-6" x 2'
	A.P.
	D.P.

SITE PLAN
SCALE = 1" = 33'

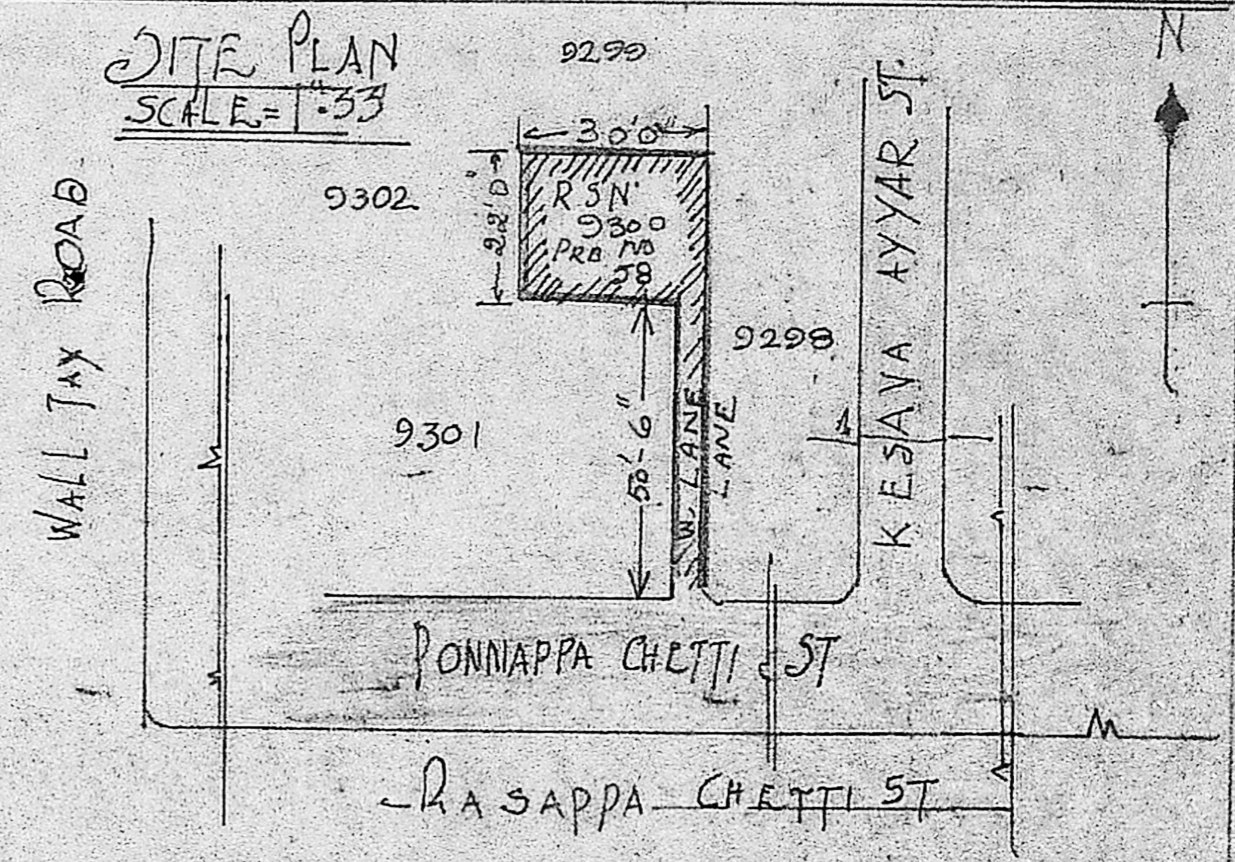

S.R. Suresh *K. Venugopal*

OWNER

K. VENUGOPAL
A.E.E. (Rtd)
CONSULTING CIVIL ENGINEER
LICENSED SURVEYOR CLASS I
CORPORATION OF MADRAS

8, NEELAKANDAN STREET
NUNGAMBAKKAM (LAKE AREA)
MADRAS-600 034