


APPROVED
 SUBJECT TO THE CONDITIONS IN
 THIS OFFICE LETTER
 No. 14482/89
 FOR MEMBER SECRETARY
 MADRAS METROPOLITAN
 DEVELOPMENT AUTHORITY
 MADRAS-600 008.

131.9X392

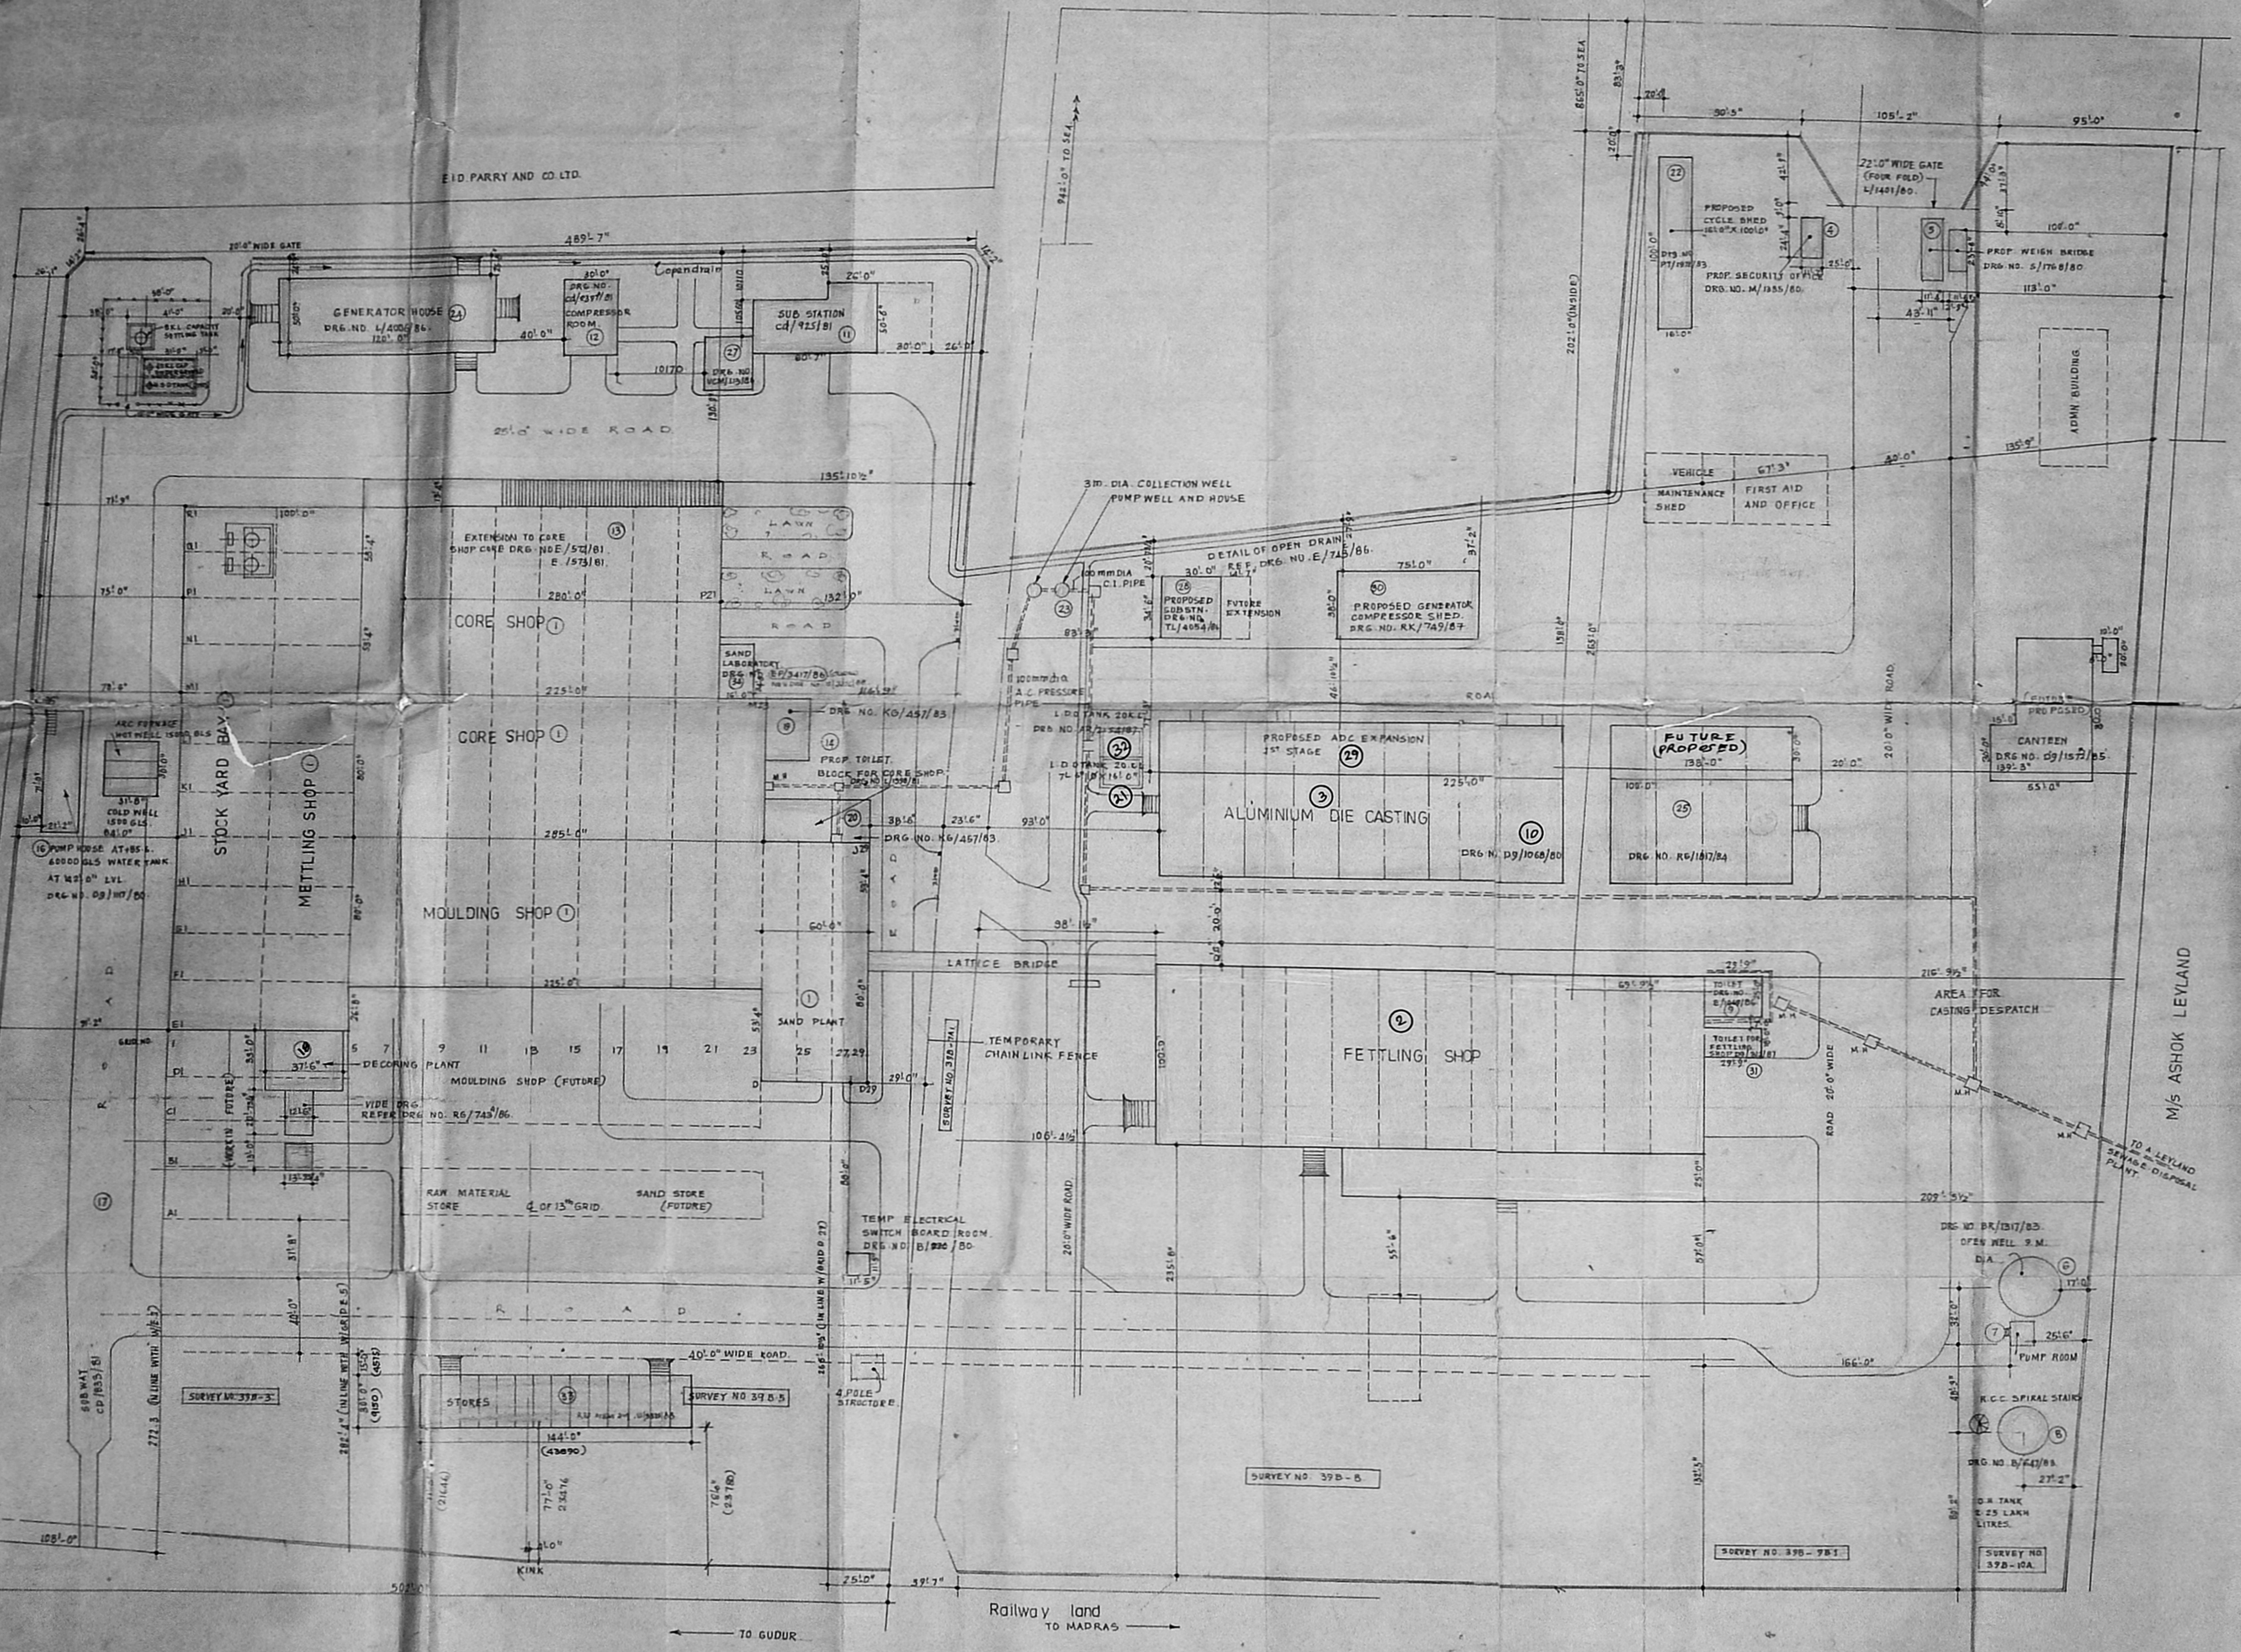

S.NO.	DESCRIPTION	MMDA APPROVAL NO. AND DATE	ENTRANCE PLAN APPROVAL NO. AND DATE	CHIEF ENGINEER'S APPROVAL NO. AND DATE	REMARKS

NOTE
 PROPOSED WORK SHOWN THUS [Symbol]
 EXISTING [Symbol]

ENnore FOUNDRIES LTD.,
 ENnore, MADRAS-57.
 EAST LAND LAYOUT PLAN.

For ENnore FOUNDRIES LTD.
 ARCHITECTS AND ENGINEERS,
 LUZ.

SCALE 1:400
 CHECKED: [Signature]
 DATE: [Blank]
 M/S C. R. NARAYANA RAO
 ARCHITECTS AND ENGINEERS,
 MADRAS 600004.

DRG NO AR/3212/88

 For MEMBER SECRETARY
 MADRAS METROPOLITAN
 DEVELOPMENT AUTHORITY
 MADRAS - 600 008.

SCHEDULE OF JOINERY

R.B. ROLLING SHUTTER 8'0" x 8'0" (2440) x (2440)
 W. STEEL CASEMENT WINDOW 4'0" x 5'0" (1220 x 1525)

NOTE:
 THIS DRG SUPERSEDES DRG NO. VOM/3218/86

Scouting sheet no. 2

For ENNORE FOUNDRIES LTD.
 K SHANMUGAM,
 General Manager,
 Projects & Plant Engg.

PROPOSED

JINNOJI RAO, L.C.E.
 Licensed Building Surveyor,
 Kathiakkam Municipal Township
 Madras-600 057.

REV.	DATE	DESCRIPTION	BY	CHK.


ENNORE FOUNDRIES LTD.
 ENNORE, MADRAS - 600057,
 PROPOSED STORES IN EAST
 LAND USING DISMANTLED
 SHED FROM MAIN LAND.

PLAN, SECTION & ELEVATION


DRN: GVS. DATE: ---
 SCALE: 1/8" = 1'-0" (1:100) CSD:
 M.B. C.R. NADYANA RAO,
 ARCHITECTS & ENGINEERS,
 MADRAS, 600004.

B.TECH (HONS) M.E.(H) P.E.D. M.A.M. 1980. Sec. 2.
 FILE. F.I.V. REGD. ARCHITECT.


DRG. NO: S/3375/88

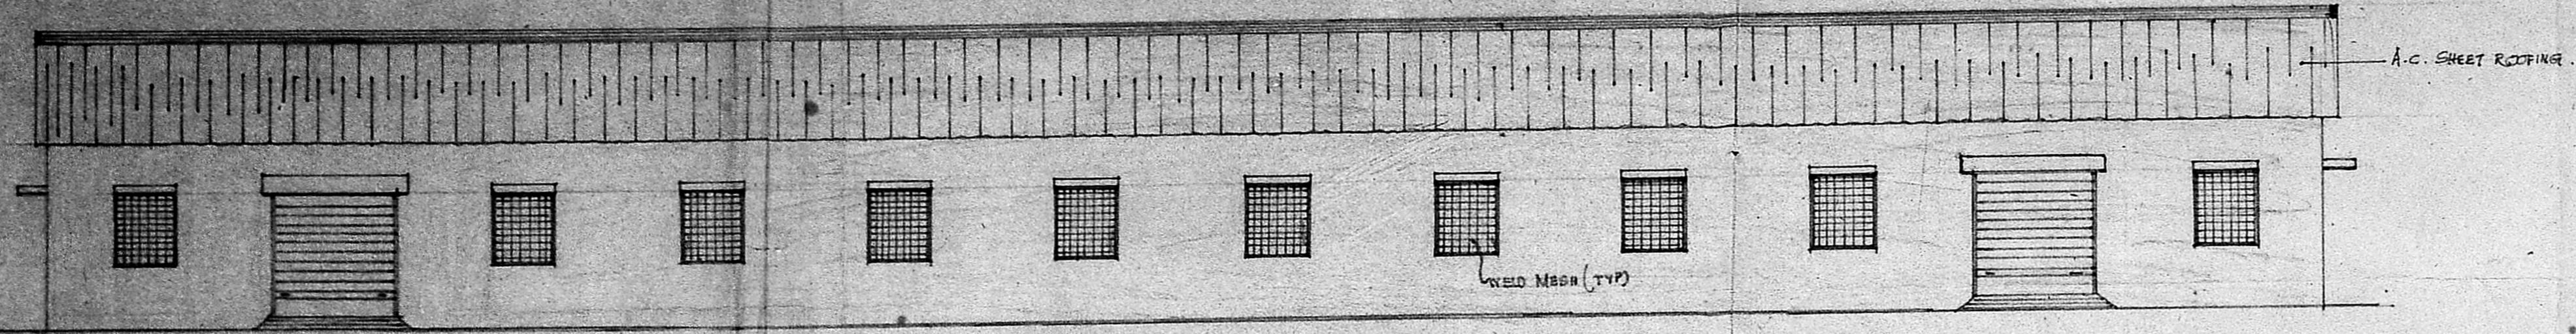


ELEVATION.

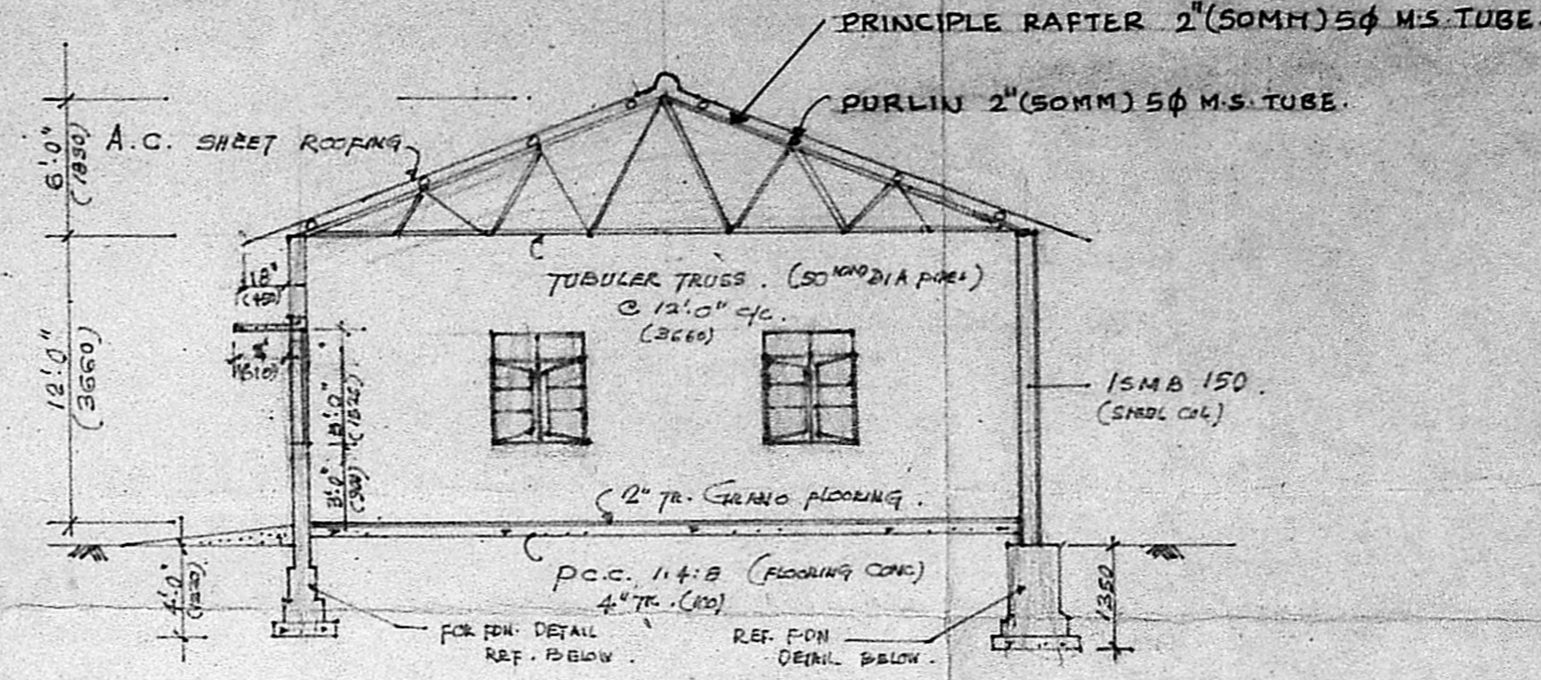


SECTION. A.A.

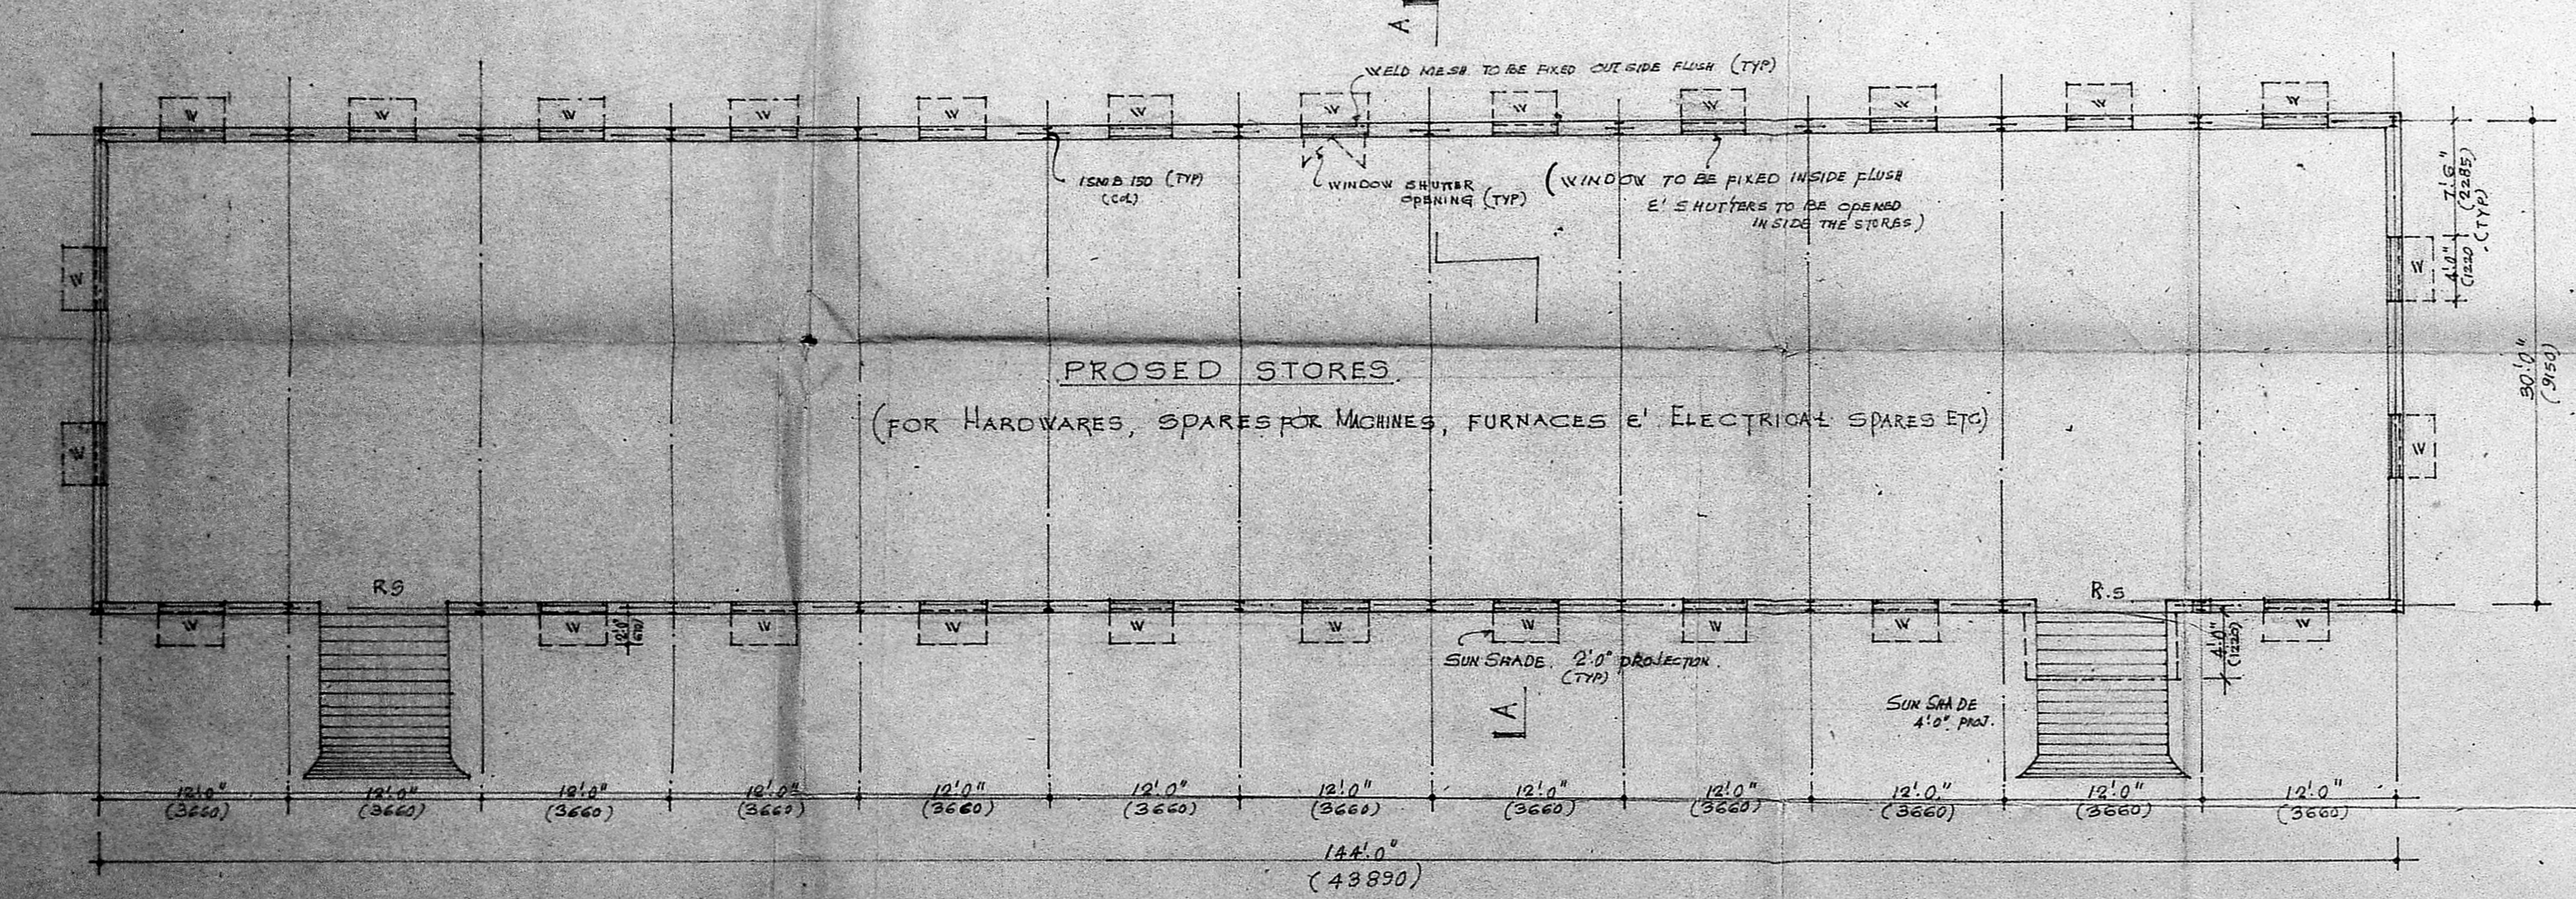


PLAN.

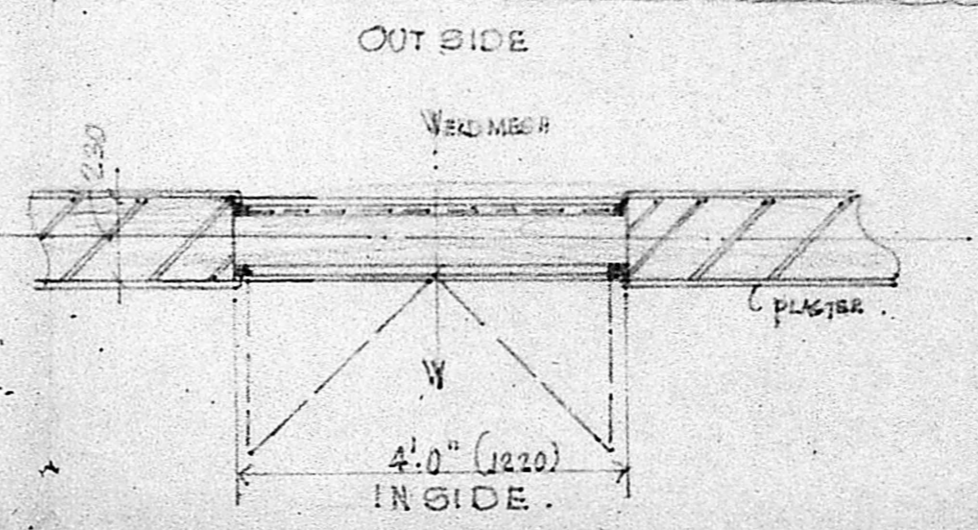

TYP. DETAIL OF WINDOW & WELDMESH ARRANGEMENTS.

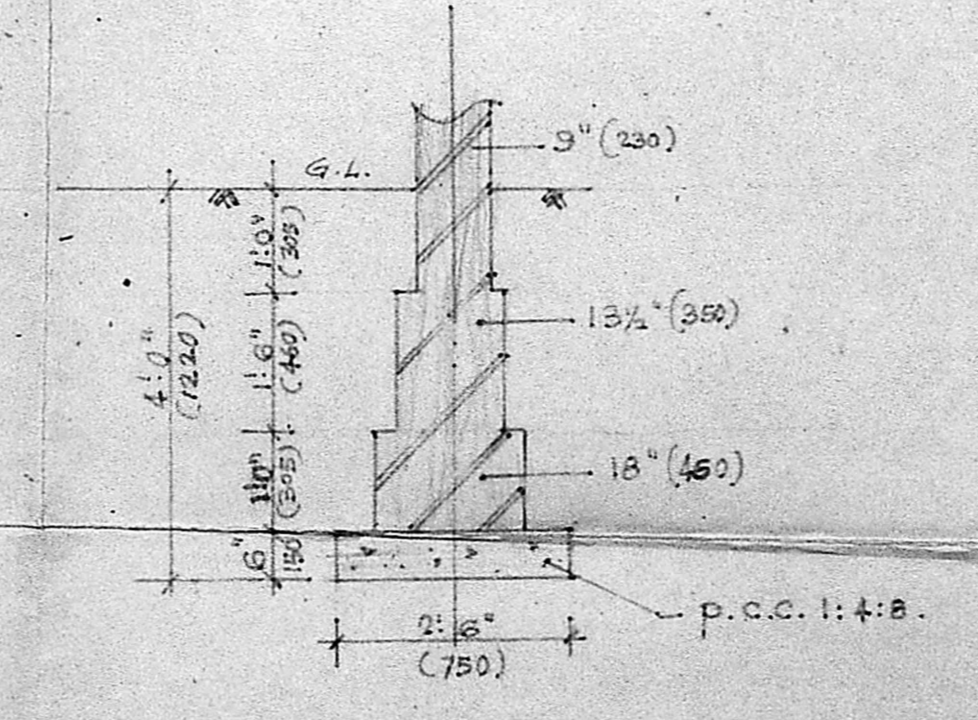

TYP. FDN. DETAIL OF 230TK BRICK WALL (3")

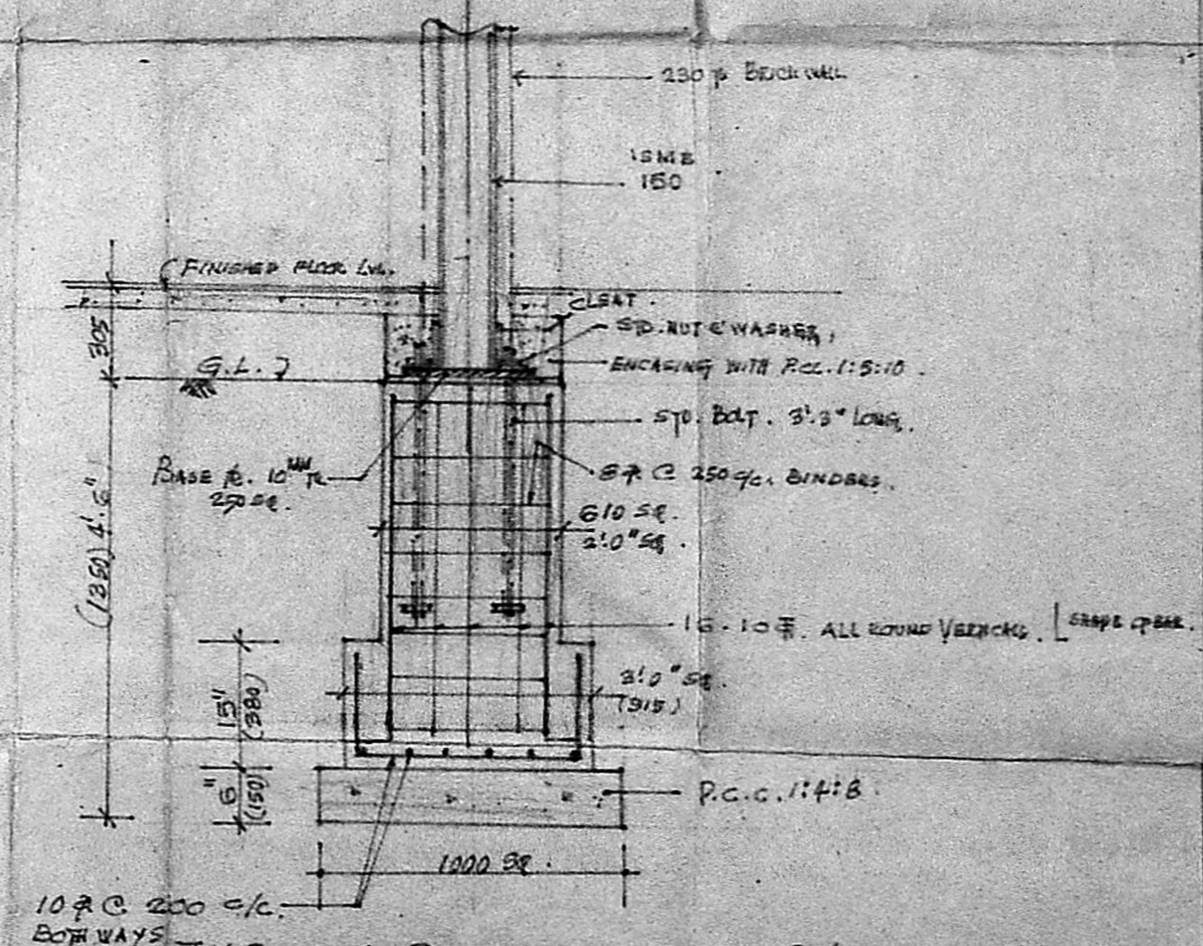

TYP. FDN. DETAILS OF STEEL COL. (15MB 150)