

101-5 X 97
SHEET
19/4/40

PLAN, SHOWING THE PRO. CHANGE OF ROOF AND
ADDITIONS AT PLOT No 2, RABIA LEATHER
INDUSTRIES, INDUSTRIAL ESTATE, GUNDI, MADRAS

SCALE - ONE INCH = EIGHT FEET (1:100)



19/4/40

JOINERIES


W. DOOR	3'0" x 7'0"	12X22
D1	4'0" x 7'0"	12X22
D2	3'0" x 7'0"	12X22
D3	3'0" x 7'0"	12X22
COLUMN INDEX


EXISTING WORK	▬▬▬
EXISTING WORK TO BE REMOVED	▬▬▬
PROPOSED WORK	▬▬▬
PLANT BOUNDARY	▬▬▬
R.O.A.D.	▬▬▬

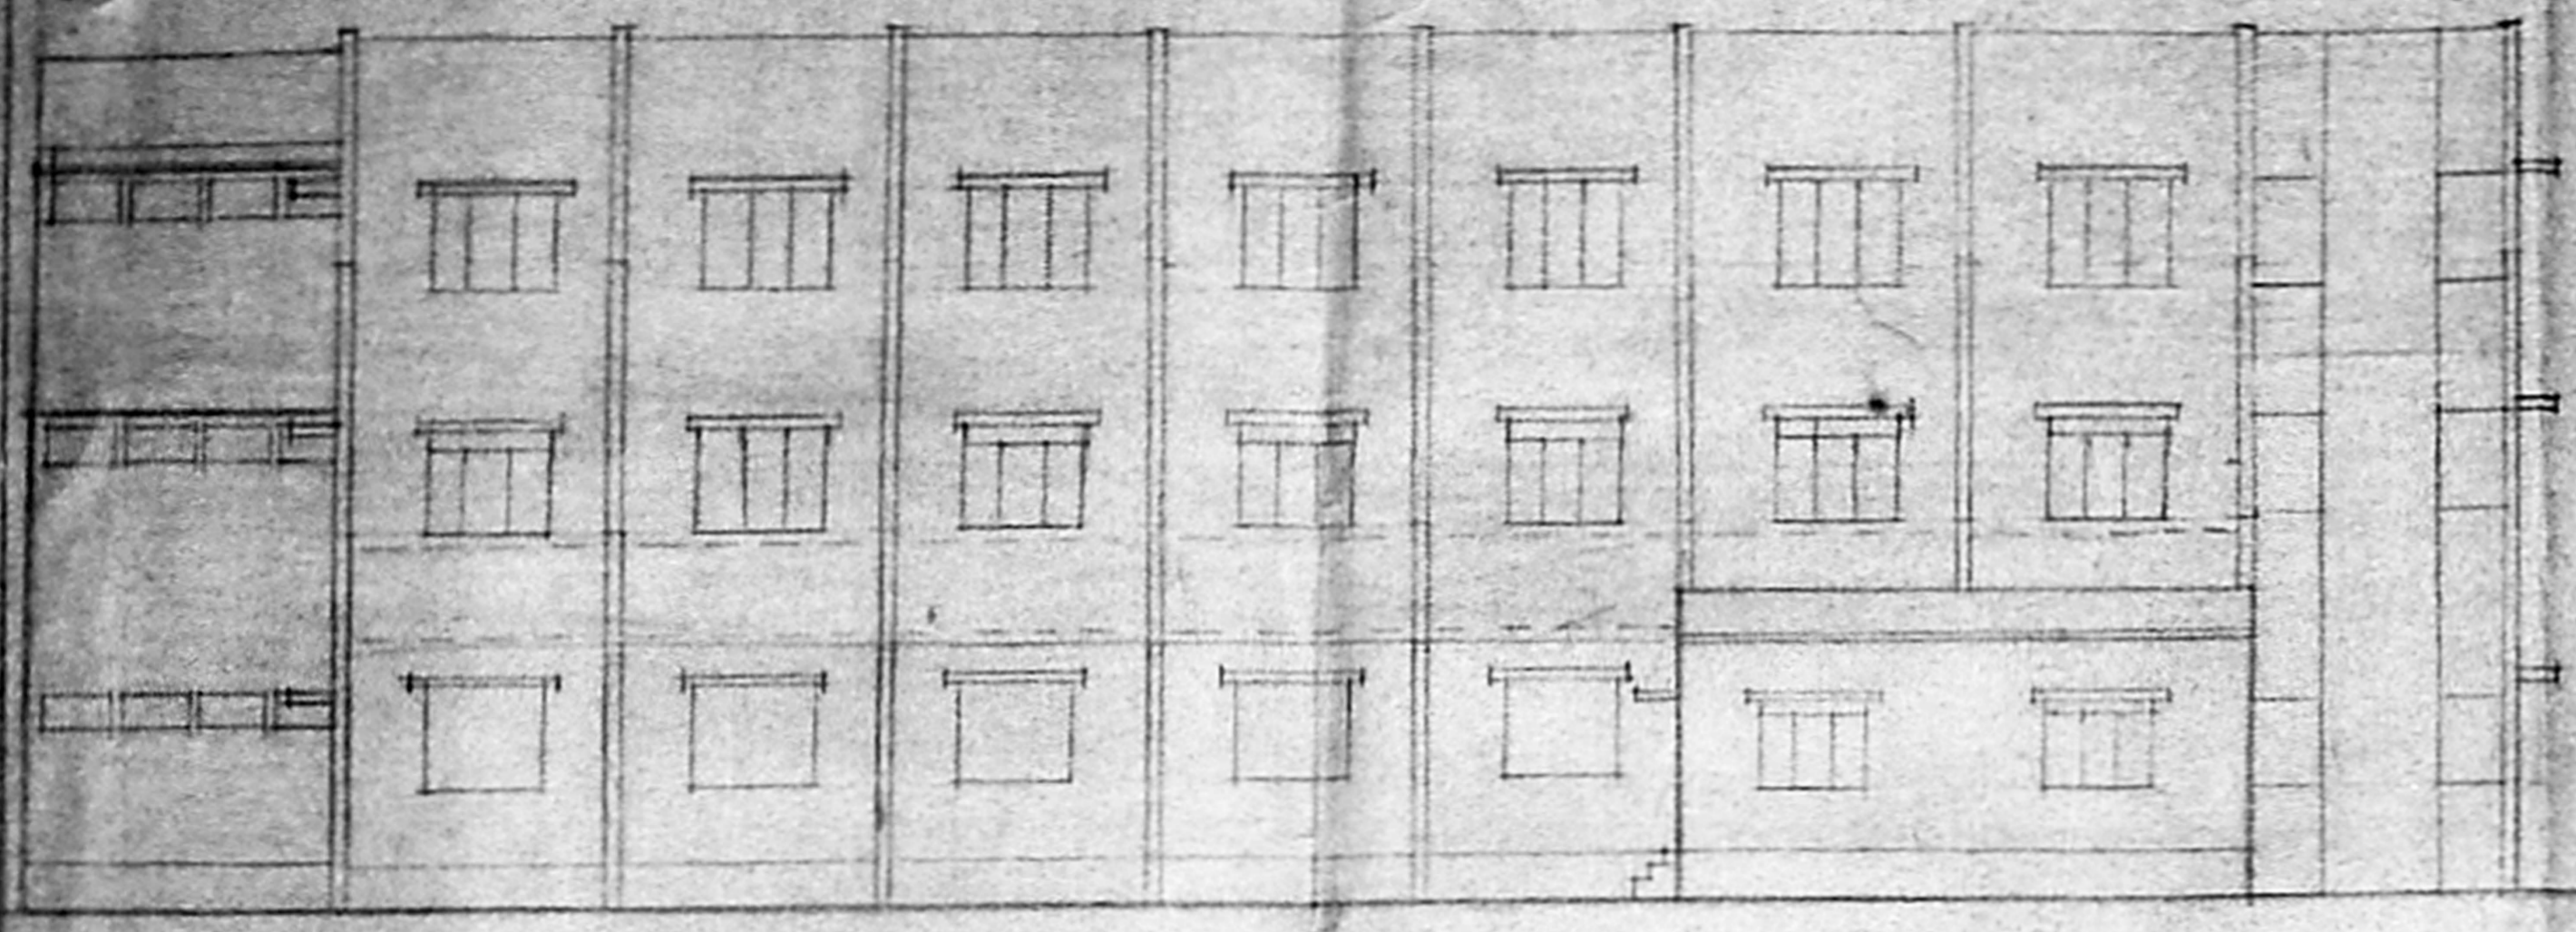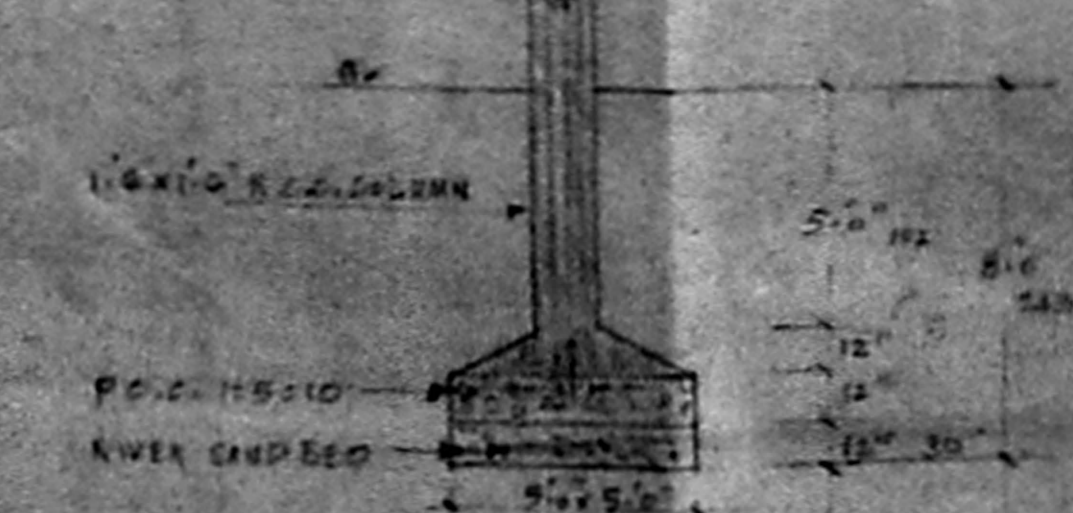


FRONT ELEVATION

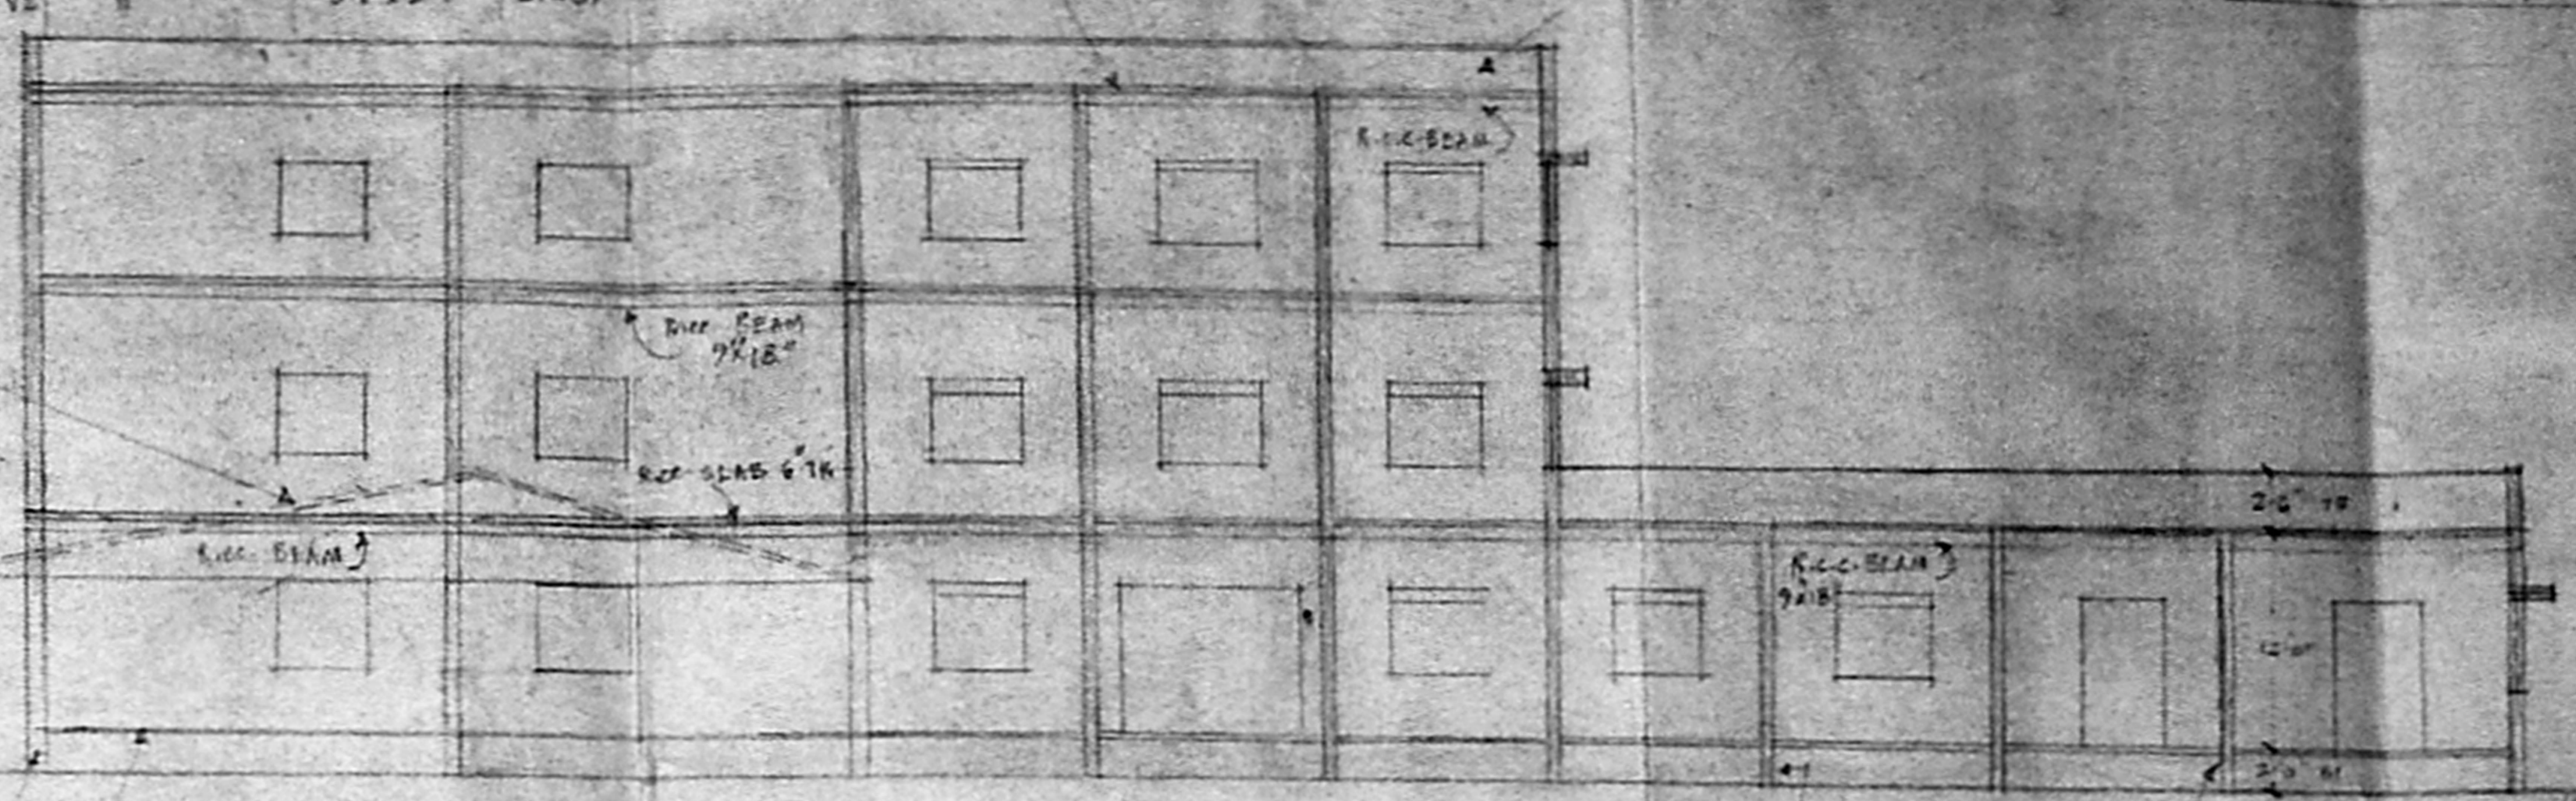

SECTION ON X-X

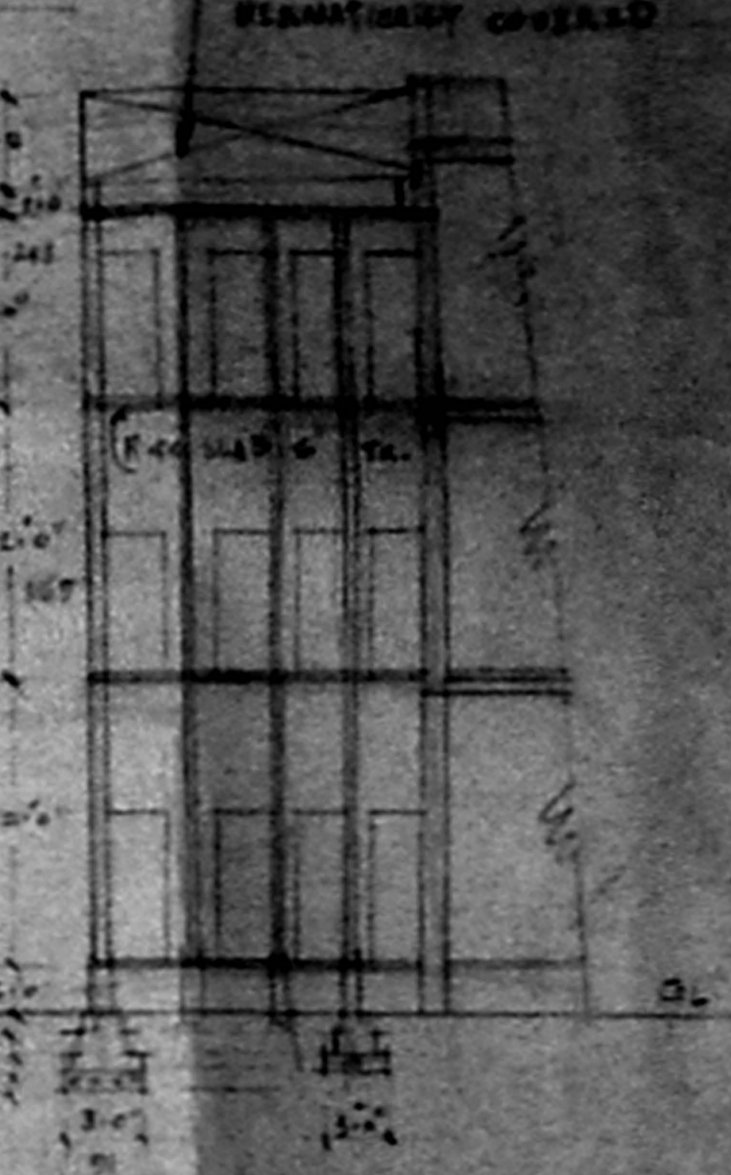

SECTION ON Y-Y

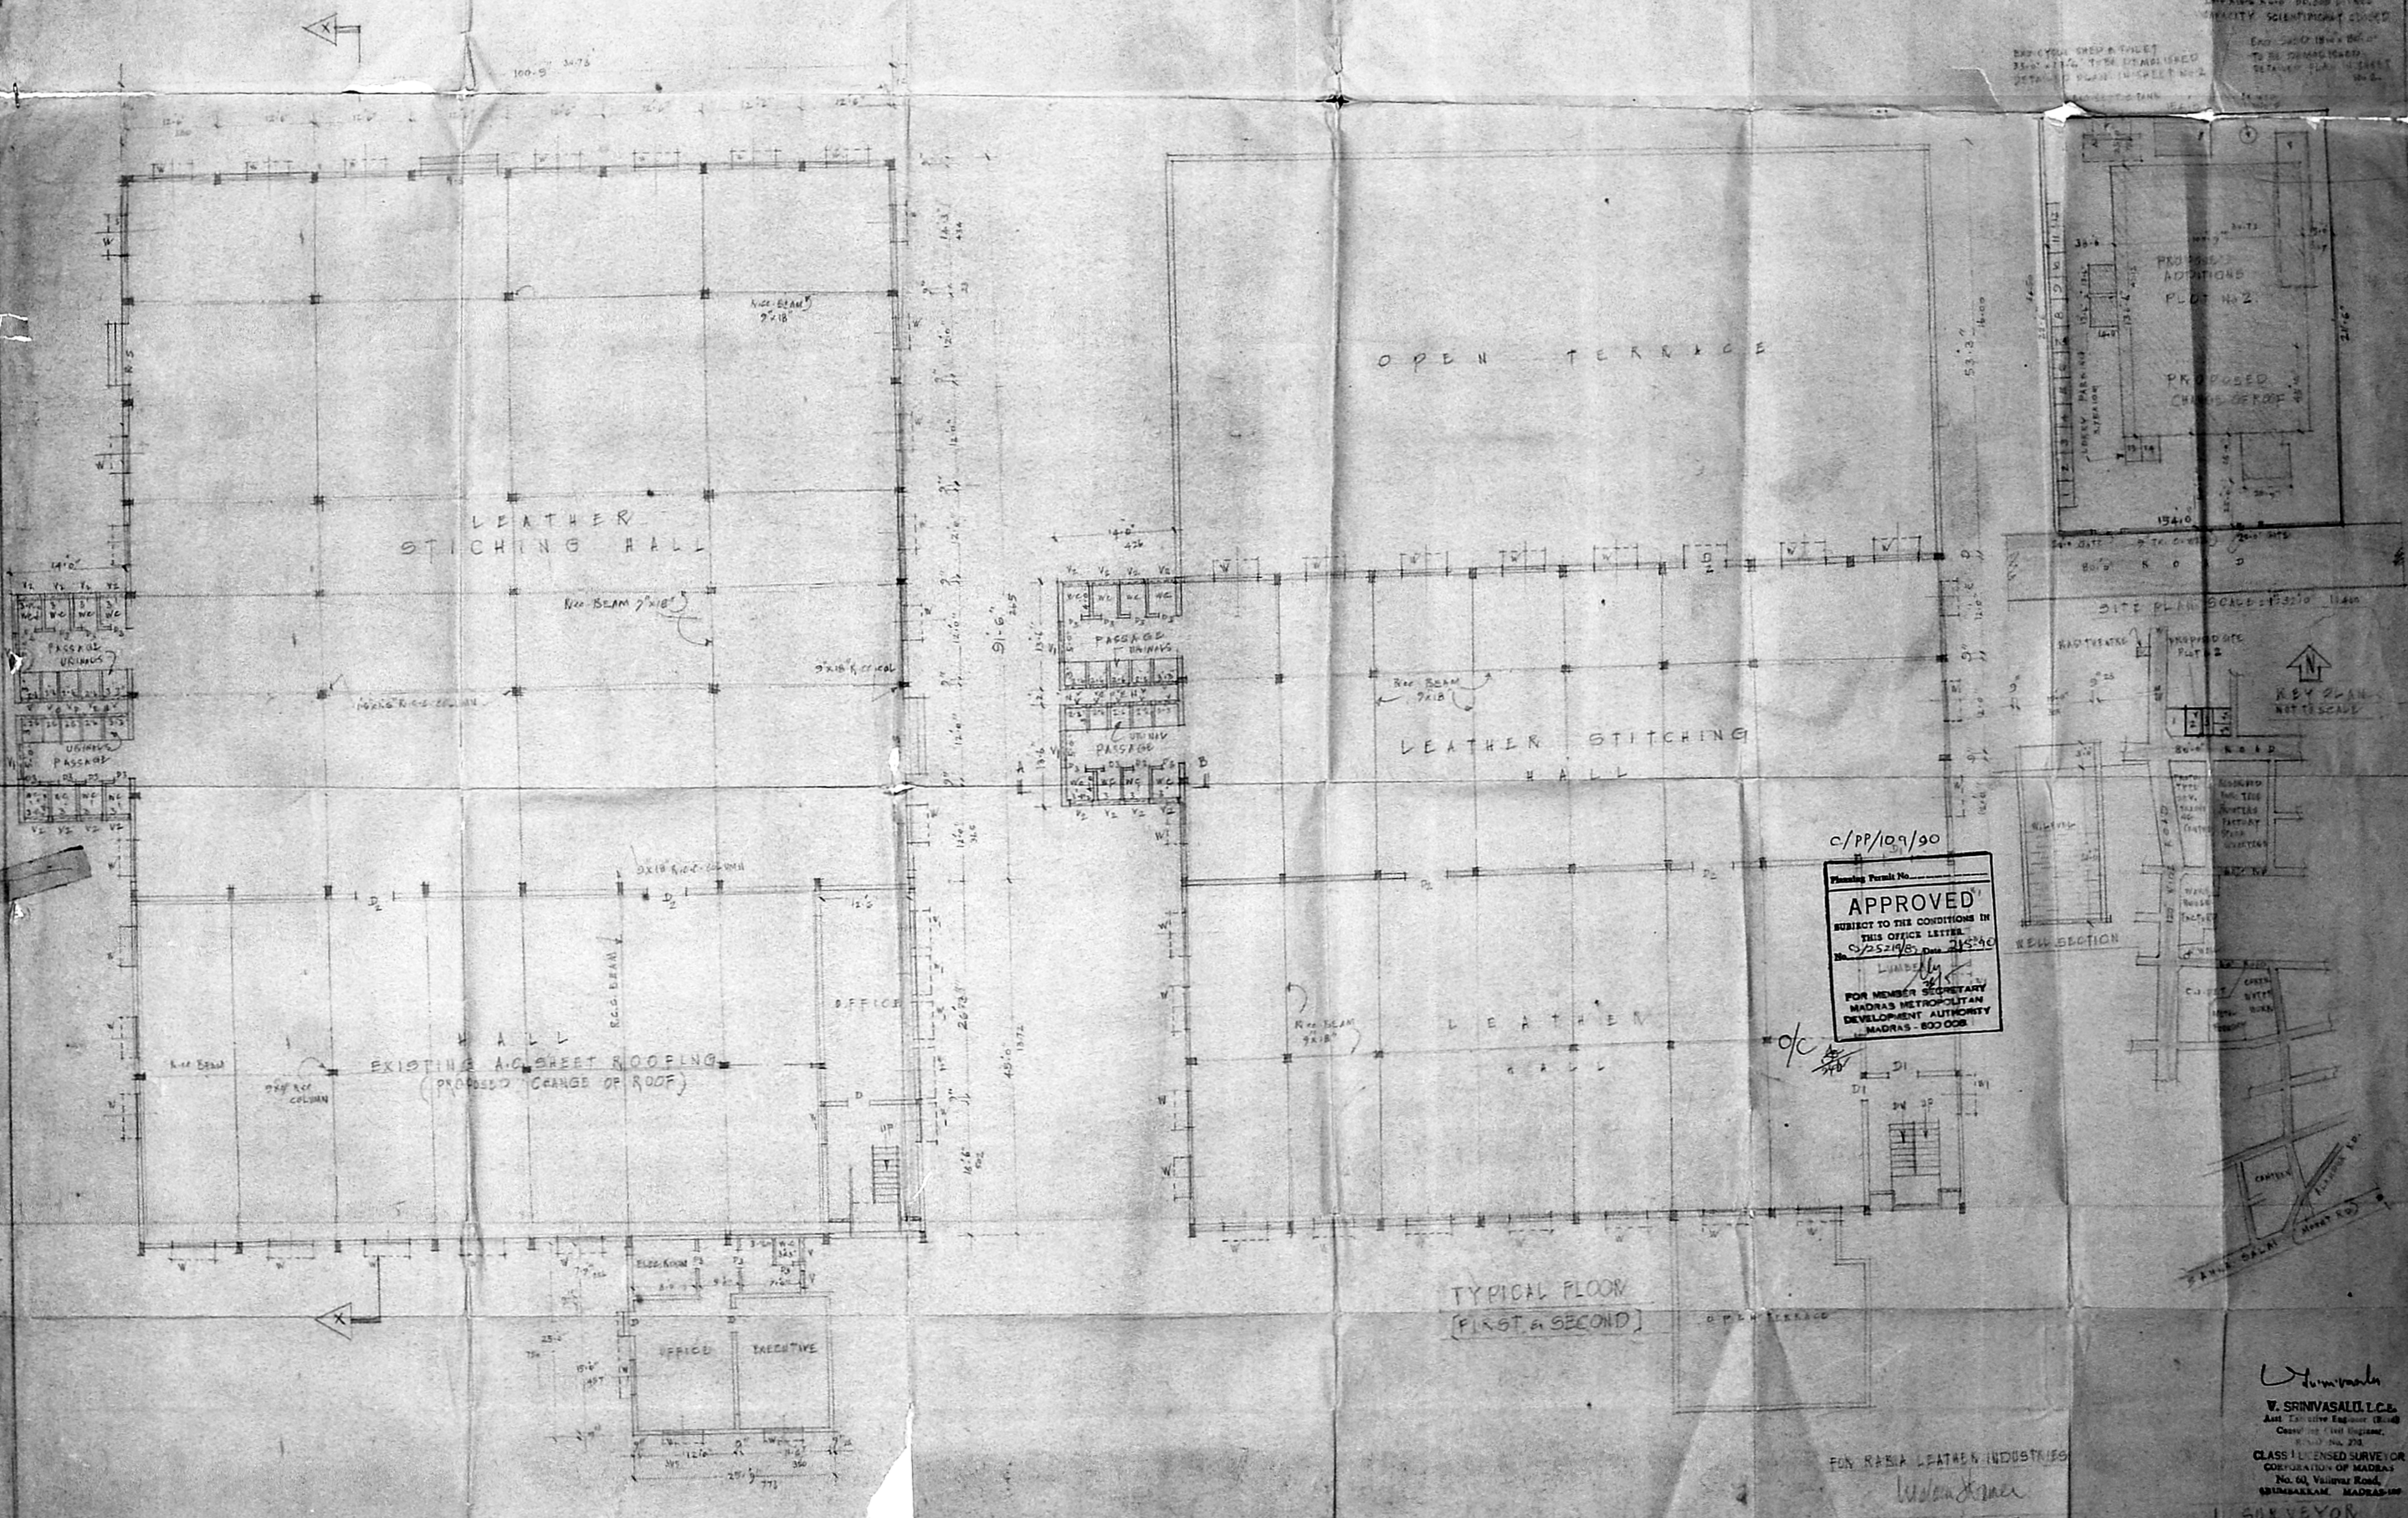

GROUND FLOOR

c/pp/109/90
APPROVED
SUBJECT TO THE CONDITIONS IN THIS OFFICE LETTER.
FOR MEMBER SECRETARY
MADRAS METROPOLITAN
DEVELOPMENT AUTHORITY
MADRAS - 600 008

FOR RABIA LEATHER INDUSTRIES
OWNER

V. SRINIVASALI, L.C.E.
Asst. Civil Engineer (Civil)
CLASS LICENSED SURVEYOR
COMMISSIONED BY MADRAS
No. 64, Valluvar Road,
SRIMBARKAM, MADRAS-10
L. SURVEYOR