




FRONT ELEVATION

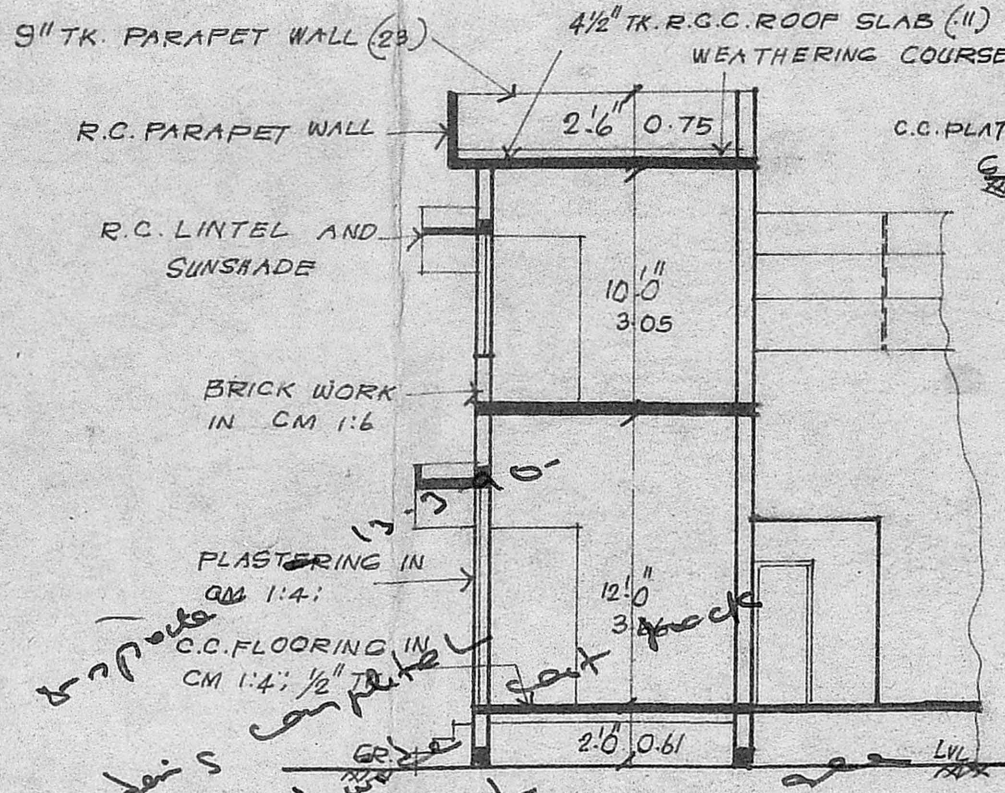


SECTION OF WELL

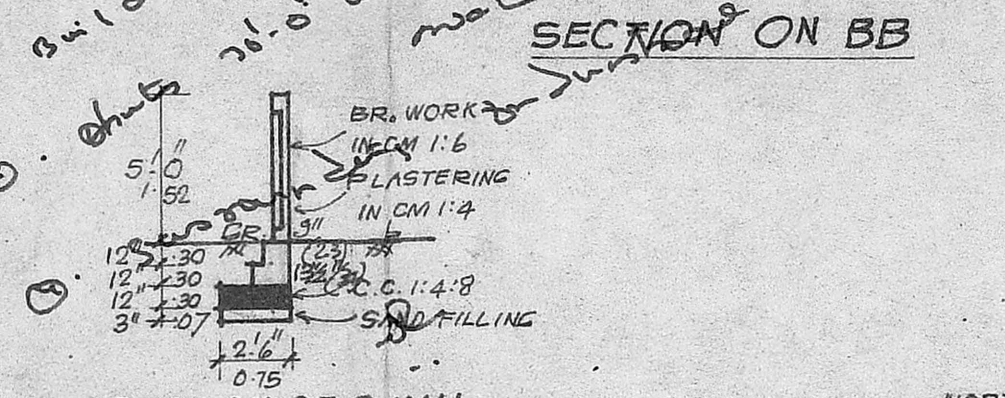

SECTION ON BB

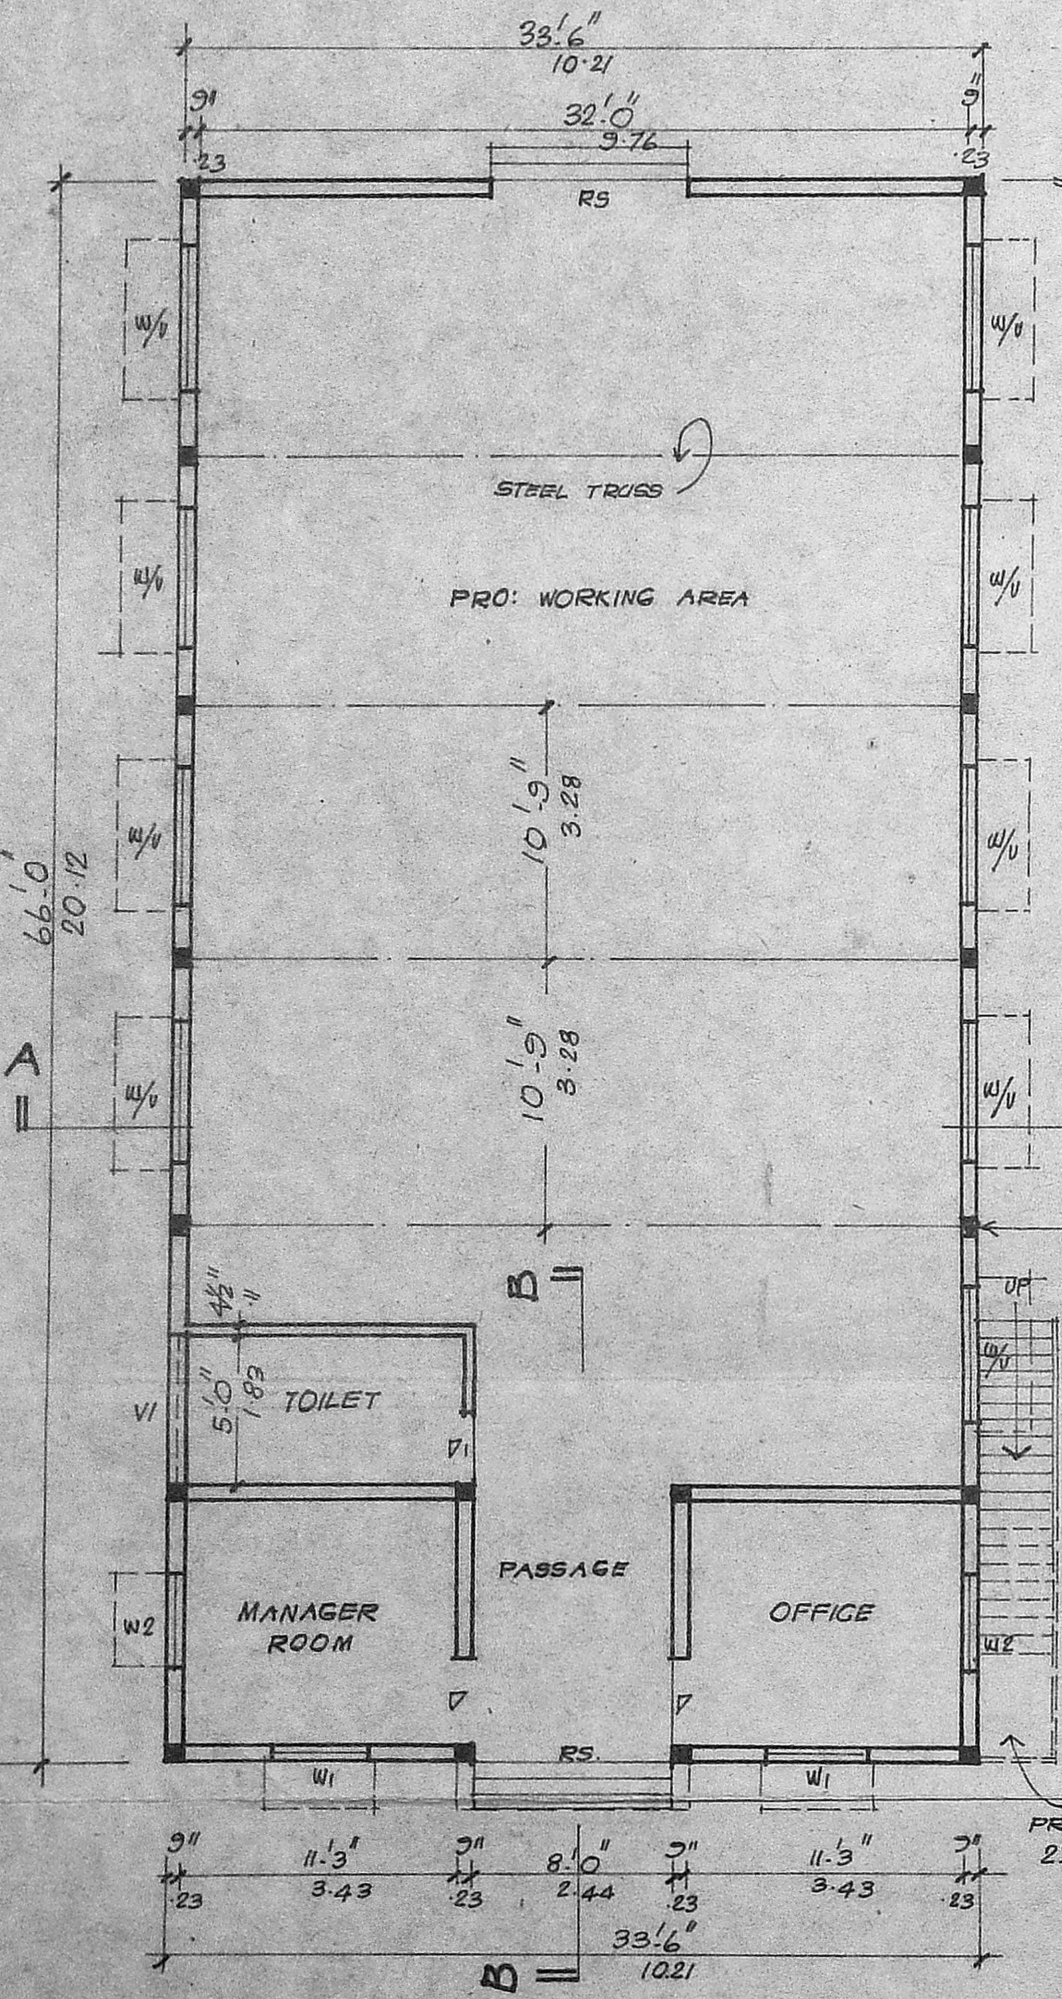


GROUND FLOOR PLAN

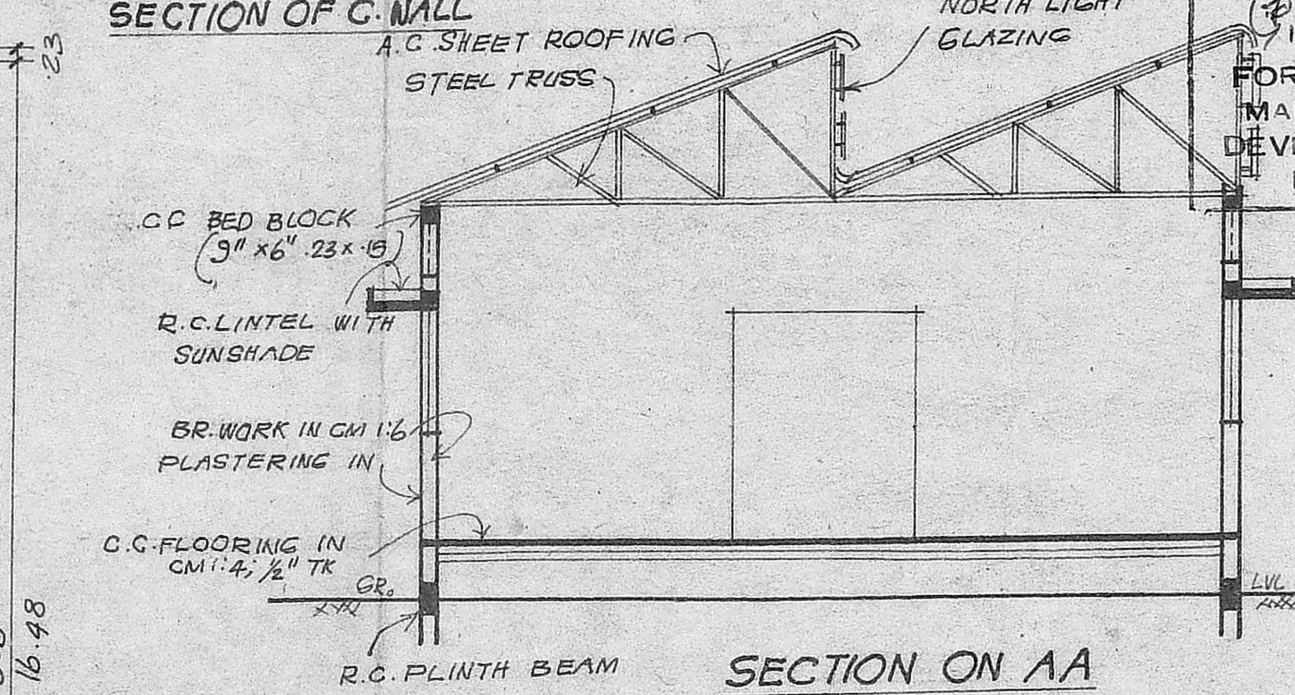


SECTION ON AA

AREA PARTICULARS

	SQ. FT	SQ. MT
1. PLOT AREA:	4704	437.00
2. PRO: GR. FLOOR AREA:	2211	205.40
3. PRO: FR. FLOOR AREA:	385	35.79
4. TOTAL BUILDING AREA:	2596	241.19

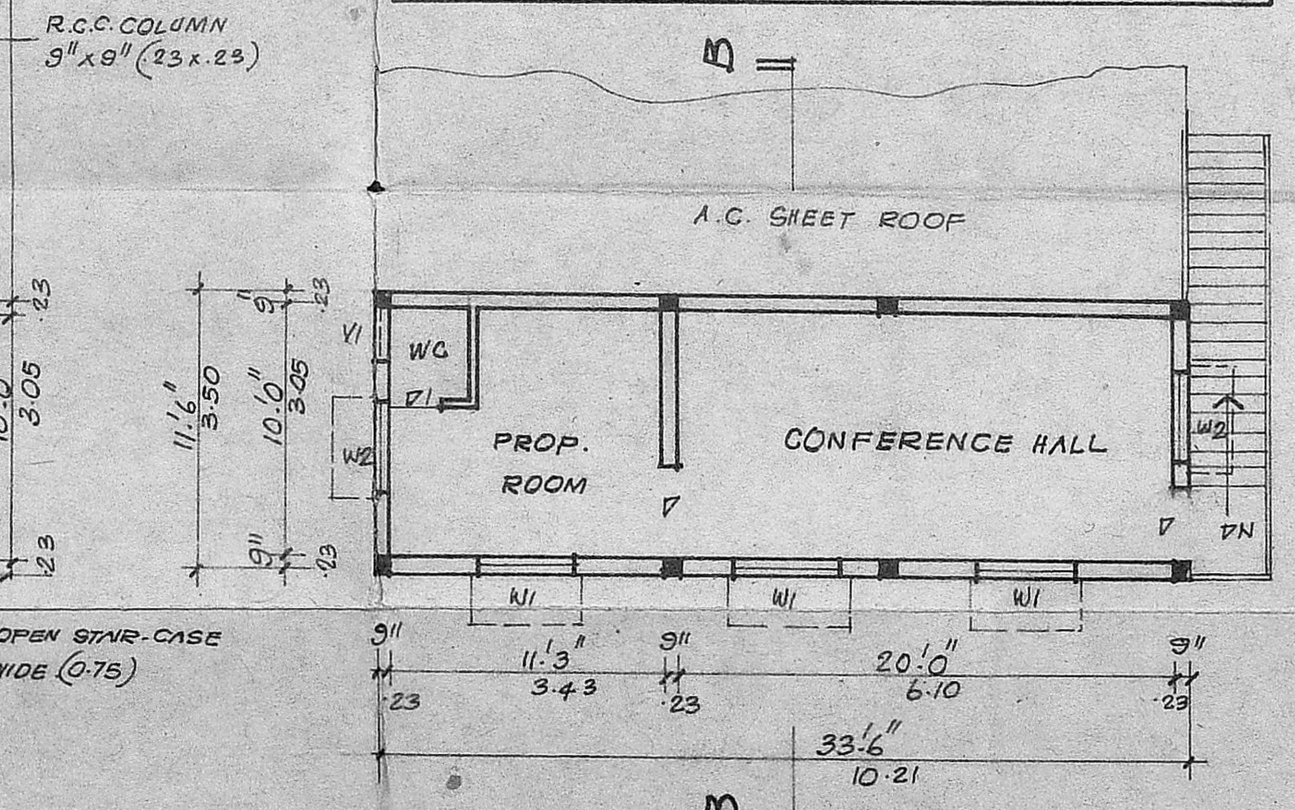


FIRST FLOOR PLAN

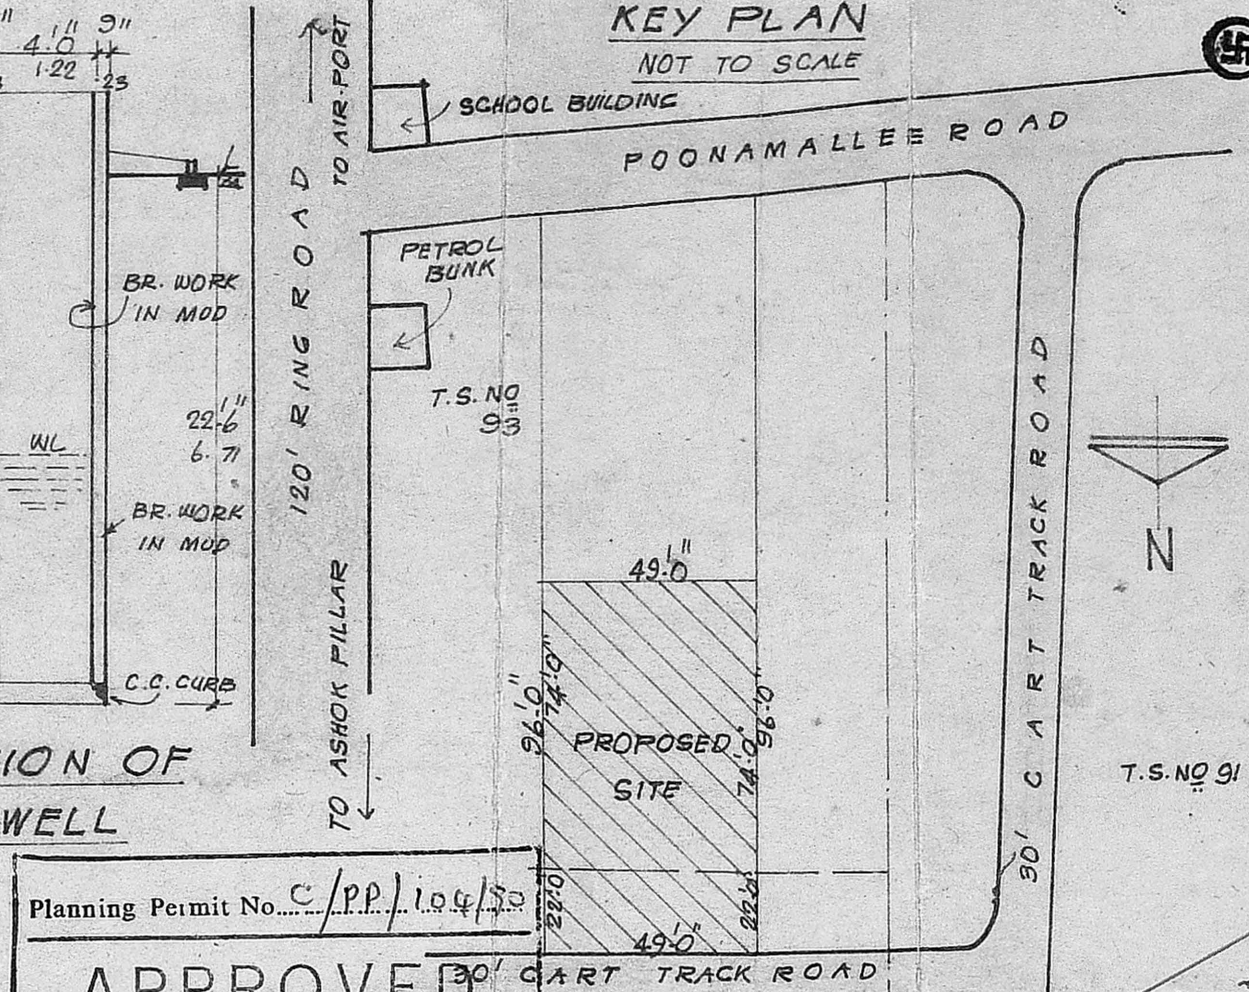


KEY PLAN

Planning Permit No. C/PP/104/53
APPROVED
 SUBJECT TO THE CONDITIONS IN THIS OFFICE LETTER.
 No. 218/199/90 - Bangalore
 FOR MEMBER SECRETARY
 MADRAS METROPOLITAN DEVELOPMENT AUTHORITY
 MADRAS - 600 008.

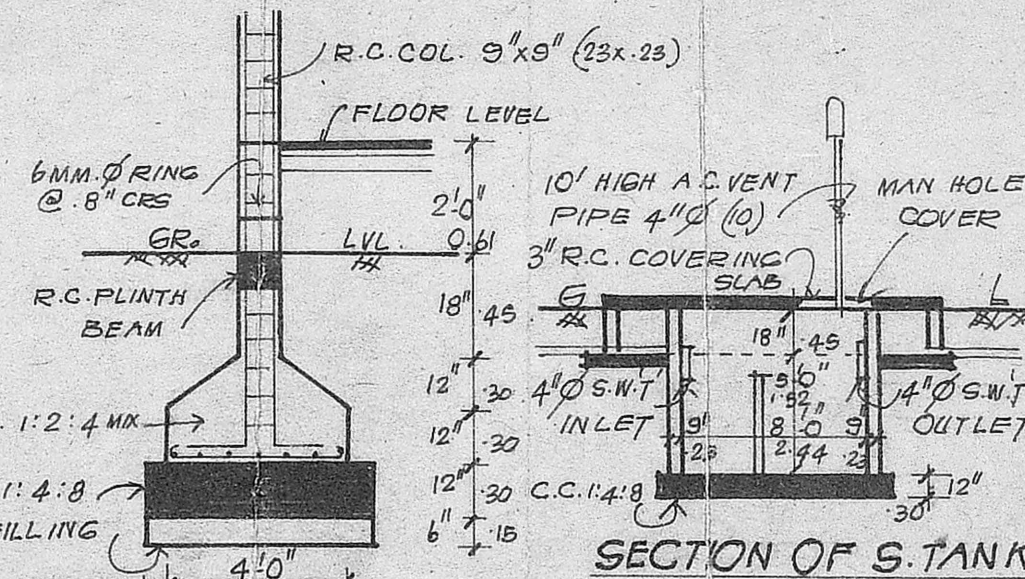

SECTION OF S. TANK

SECTION OF R.C.C. COL

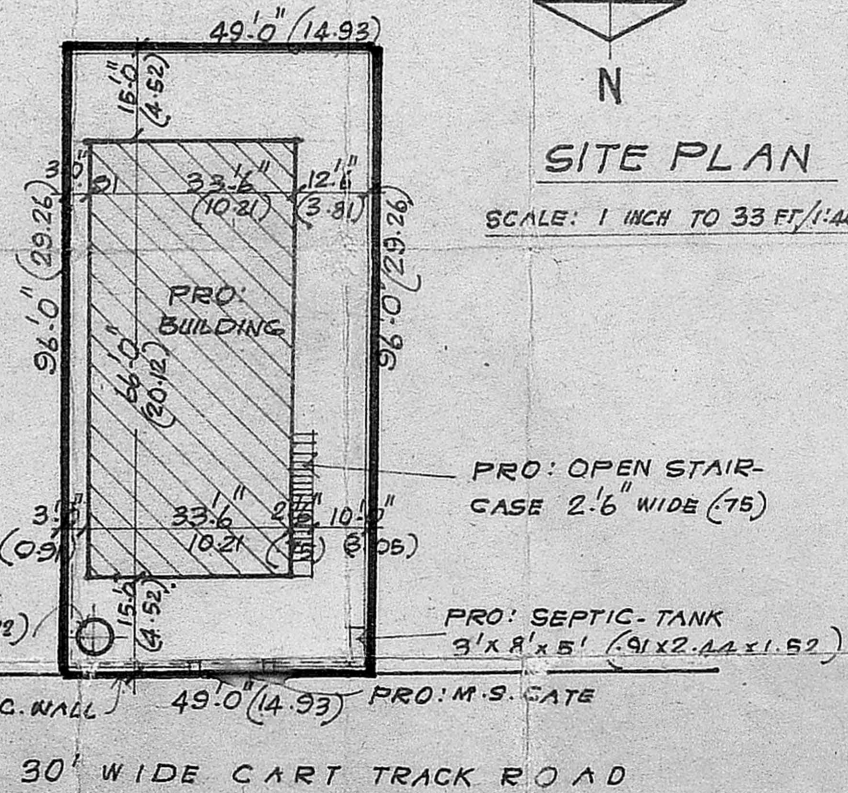

SITE PLAN

PLAN SHOWING THE PROPOSED CONSTRUCTION OF COTTAGE INDUSTRY BUILDING FOR M/S. TECHCO SHOES(P) LTD. OF MANUFACTURING OF LEATHER GOODS MAKING, BOOTS, SHOES, CHAPPALS, SLIPPERS, BED STRAPS IN T.S. NO 84 & 93, BLOCK NO 1, AT CART TRACK ROAD, EKKATTUTHANGAL, MADRAS - 600097, CORPN. DIVISION NO 146.

SCALE: 1 INCH TO 8 FEET / 1:100
SPECIFICATION
 FOUNDATION: STONE JELLY CONG IN 1:2:4 MIX
 FOR R.C.C. COL. & 1:4:8 MIX
 MASONRY: STOCK BRICK WORK IN CM 1:6 MIX
 FLOORING: IN CM 1:4; 1/2" TK OVER 4" TK.
 STONE JELLY CONG. 1:4:8 MIX
 PLASTERING: IN CM 1:4; 1/2" TK (12MM)
 ALL R.C.C. WORKS ARE TO BE IN C.C. 1:2:4
 ALL WOOD WORKS ARE OF BEST TEAK WOOD

COLOUR REFERENCE

- PROPOSALS ARE SHOWN IN
- ROADS ARE SHOWN IN
- BOUNDARY LINE SHOWN IN

SCHEDULE OF JOINERY

	FEET	METRE
RS. ROLLING SHUTTER	7'-0" x 9'-0"	2.13 x 2.74
D DOOR	3'-3" x 7'-0"	1.00 x 2.13
D1 DOOR	2'-6" x 6'-0"	0.75 x 1.83
W WINDOW	6'-0" x 5'-0"	1.83 x 1.52
W1 WINDOW	4'-0" x 4'-6"	1.22 x 1.37
W2 WINDOW	3'-0" x 4'-6"	0.91 x 1.37
V VENTILATOR	6'-0" x 2'-0"	1.83 x 0.61
V1 VENTILATOR	5'-0" x 2'-0"	1.52 x 0.61
V2 VENTILATOR	2'-6" x 2'-0"	0.75 x 0.61

For TECHCO SHOES PRIVATE LTD.
 Managing Director.

MANAGING DIRECTOR

T. G. KRISHNAMURTHY RAO,
 Civil Engineer,
 Class I Licensed Surveyor No. 370,
 CORPORATION OF MADRAS,
 C-10 SANTHI AVENUE,
 11/12, LAKE VIEW ROAD,
 WEST MAMBALAM, MADRAS-600 034.

LICENSED SURVEYOR