




elevation

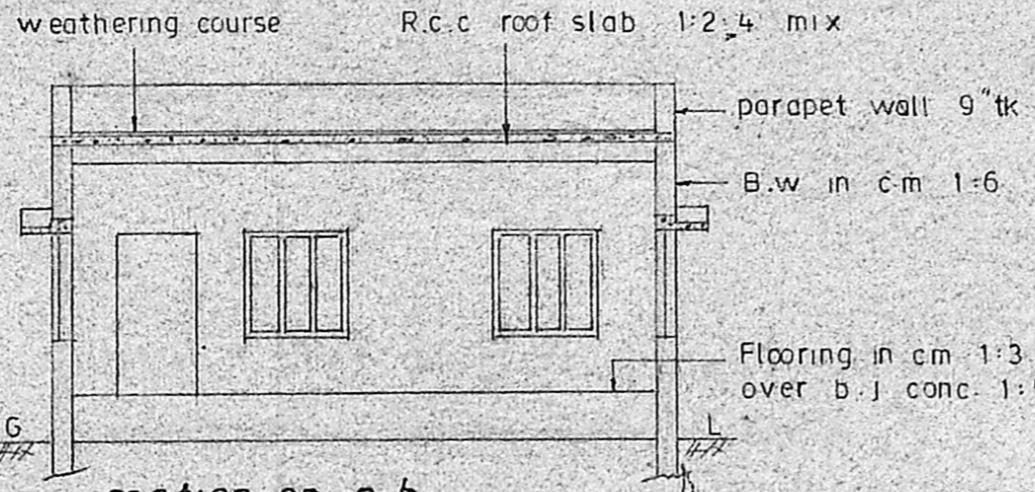


section on a b

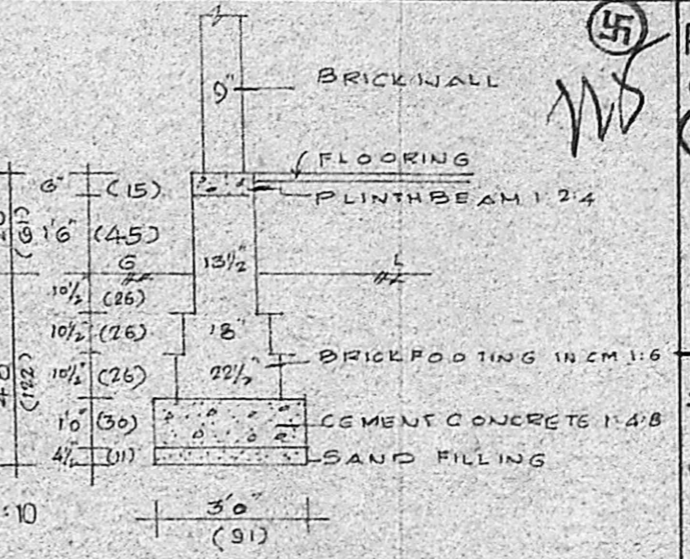

FOUNDATION DETAILS

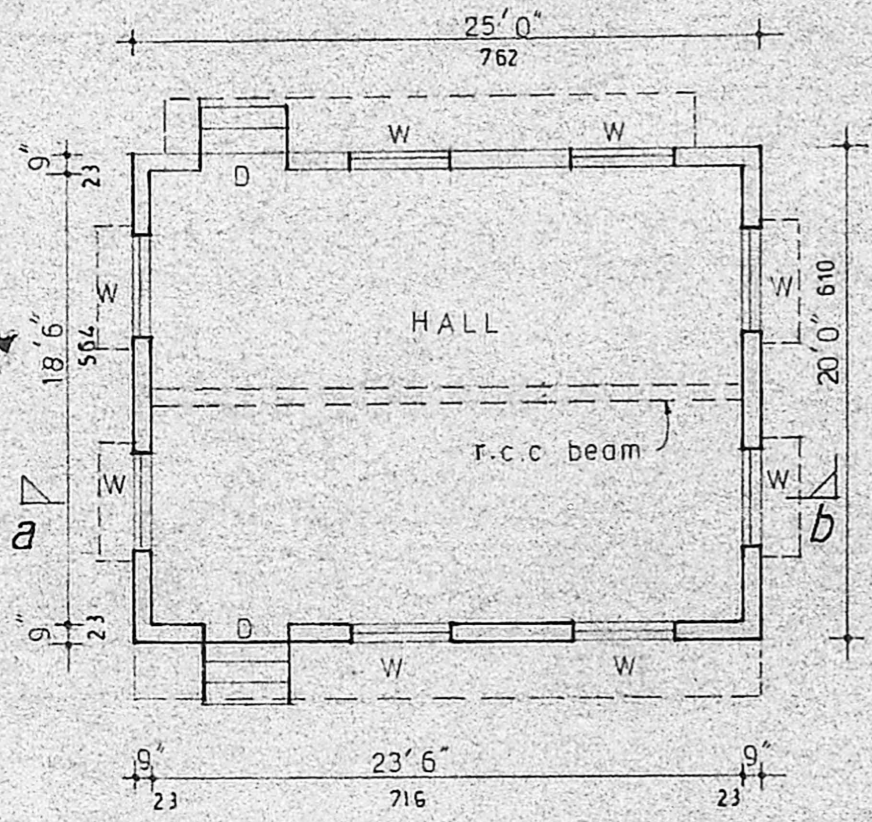


plan

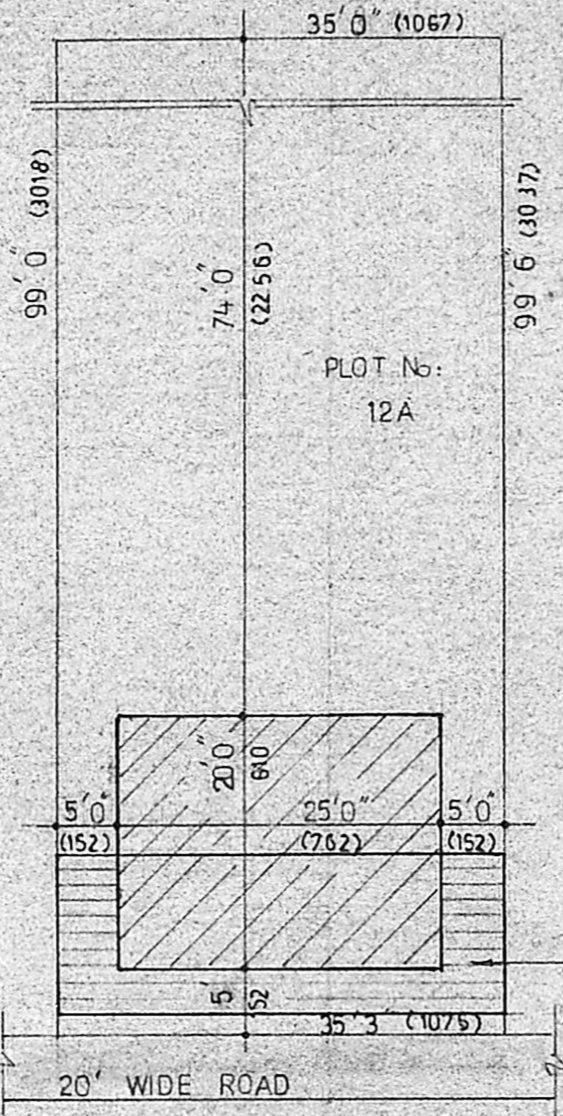

site plan

1" = 16' 0" (1:200)

Planning Clearance No. C.P.P./187/90  
**APPROVED**  
 Subject to the conditions in this office letter  
 No. C4/14645 Dt. 18/8-90  
 FOR MEMBER SECRETARY  
 MADRAS METROPOLITAN DEVELOPMENT AUTHORITY

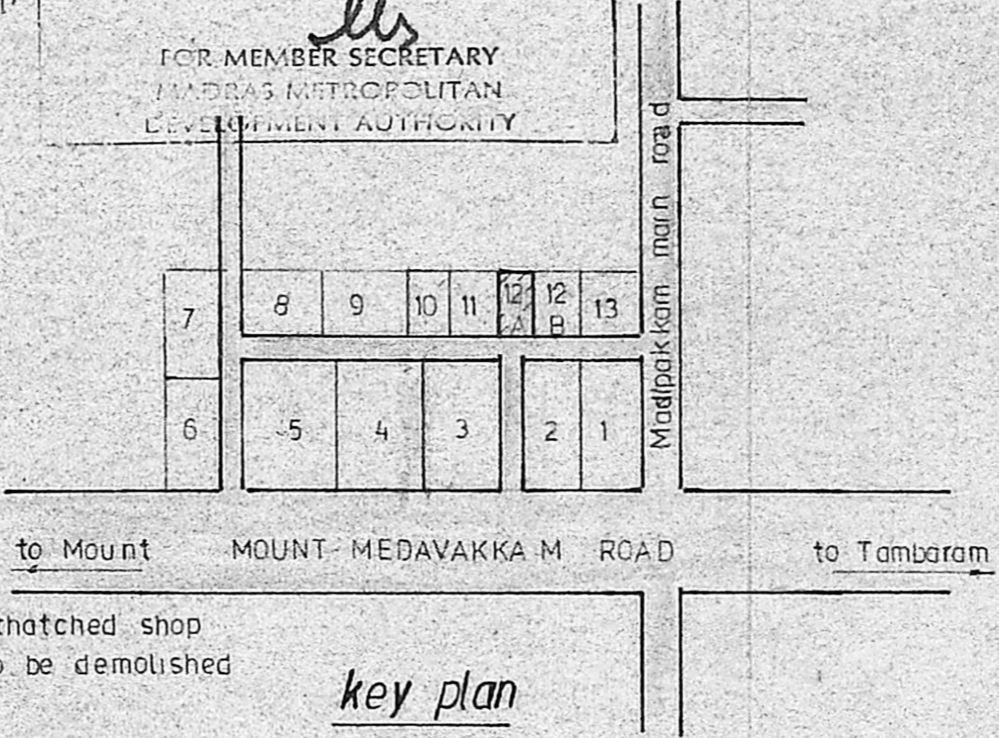

key plan

PLAN SHOWING THE PROPOSED CONSTRUCTION OF BUILDING (TUTORIAL COLLEGE) AT PLOT No.12A, S.No.87/7 & 88/7 OF THALAIKKANANCHERI VILLAGE, SAIDAPET TALUK, CHINGLEPUT DIST. SCALE: 1" = 8' 0" (1:100)

schedule of joineries

D DOOR	3' 0" X 6' 6" (91 X 198)
W WINDOW	4' 0" X 4' 0" (122 X 122)

colour index

PROPOSALS SHOWN IN \_\_\_\_\_  
 DEMOLITION SHOWN IN \_\_\_\_\_

area statement

PLOT AREA	3485 SFT (324 SQM)
PLINTH	500 " (46.50 ")

OWNER

*M. Ganga*

*M. Navar*  
 LICENCED SURVEYOR  
 MADRAKAM MADRAS 91