


PLAN SHOWING THE PROPOSED SUB-DIVISION OF
S.N. 69/1 OF MADANANDAPURAM VILLAGE, SRIPERUM-
BUDUR TALUK, CHENGLEPUT DISTRICT.

SCALE: 33 FEET TO AN INCH.

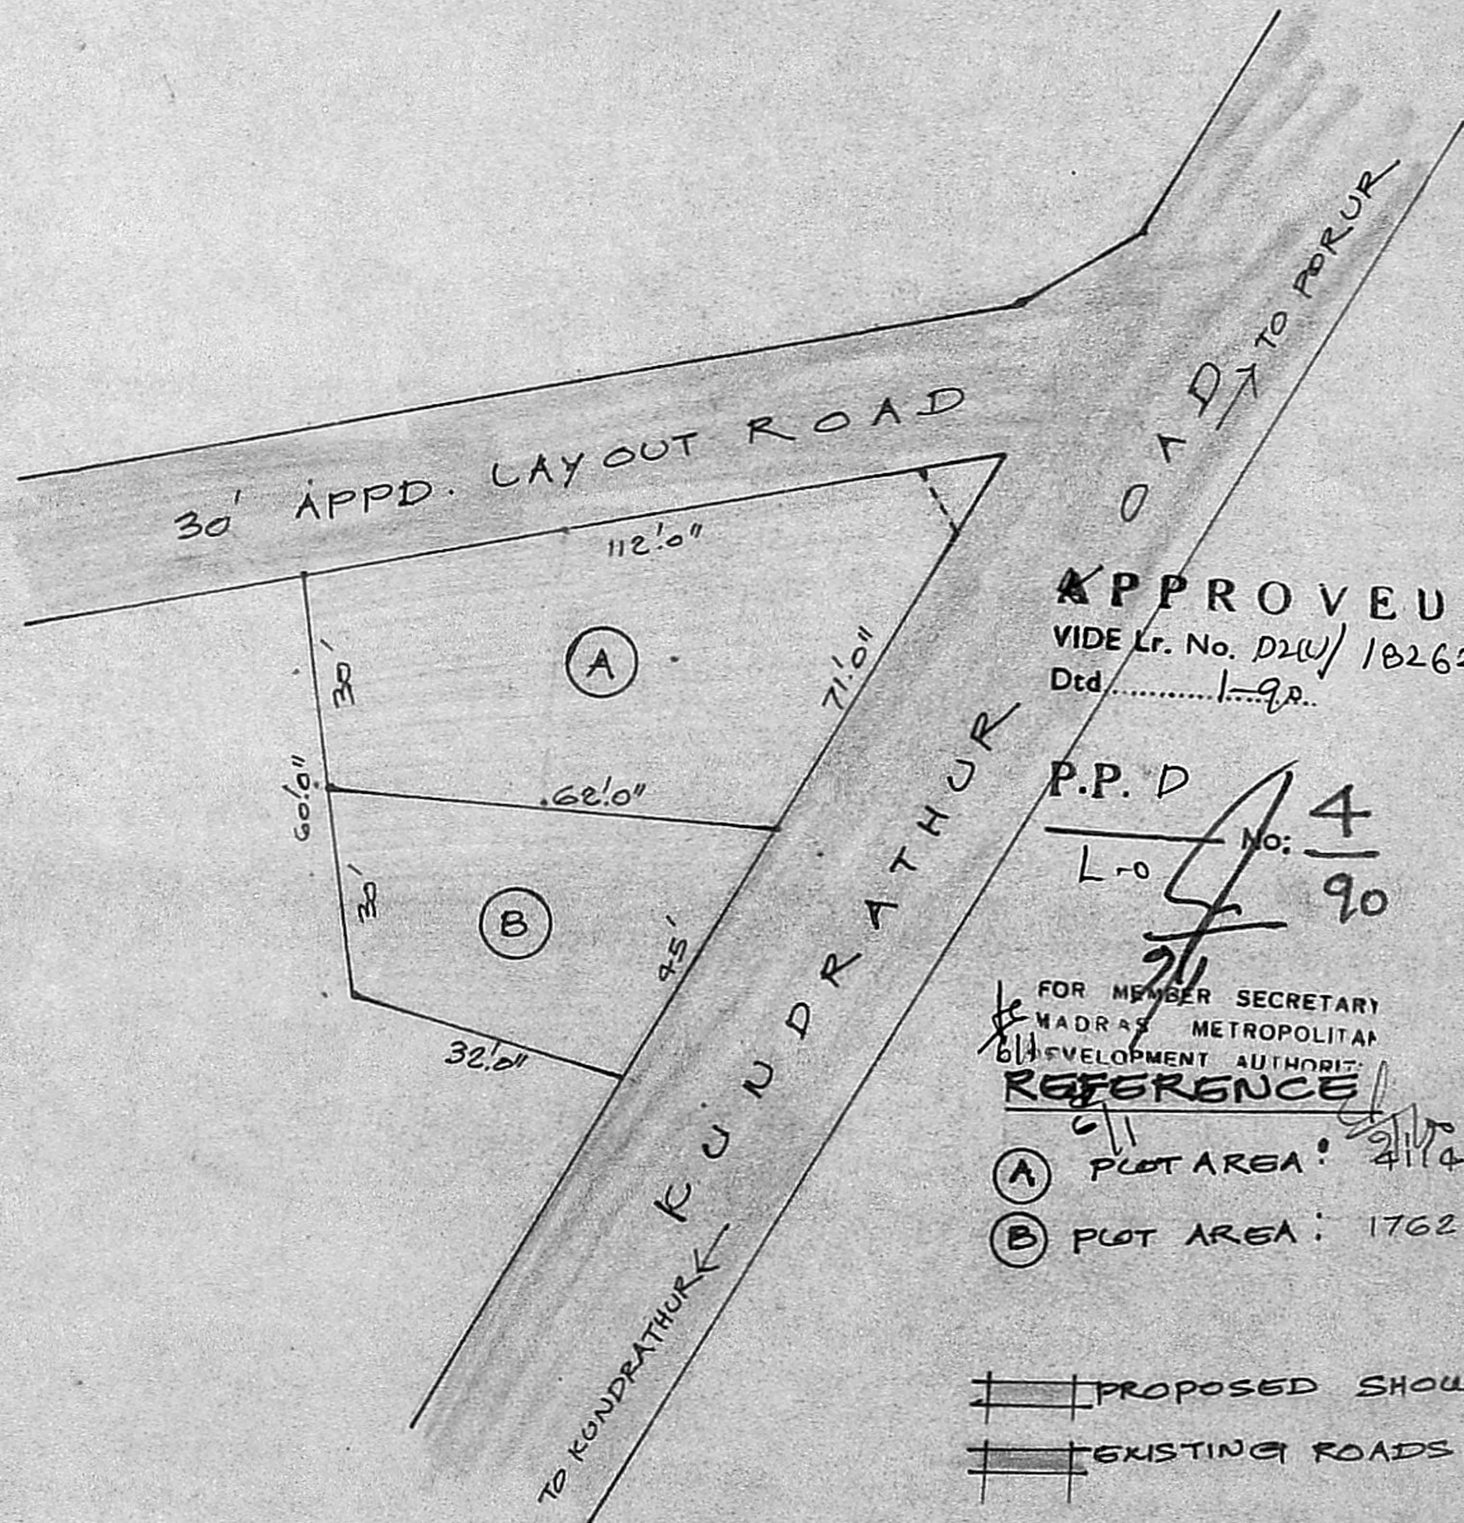

SUB-DIVISION PLAN


APPROVED
 VIDE Lr. No. D2(W)/18262/19
 Dtd. 1-9-90.

P.P. D
 No. 4
 L-0 90

FOR MEMBER SECRETARY
 MADRAS METROPOLITAN
 DEVELOPMENT AUTHORITY
REFERENCE

- (A) PLOT AREA: 4174 SFT
- (B) PLOT AREA: 1762 "

- PROPOSED SHOWN
- EXISTING ROADS SHOWN

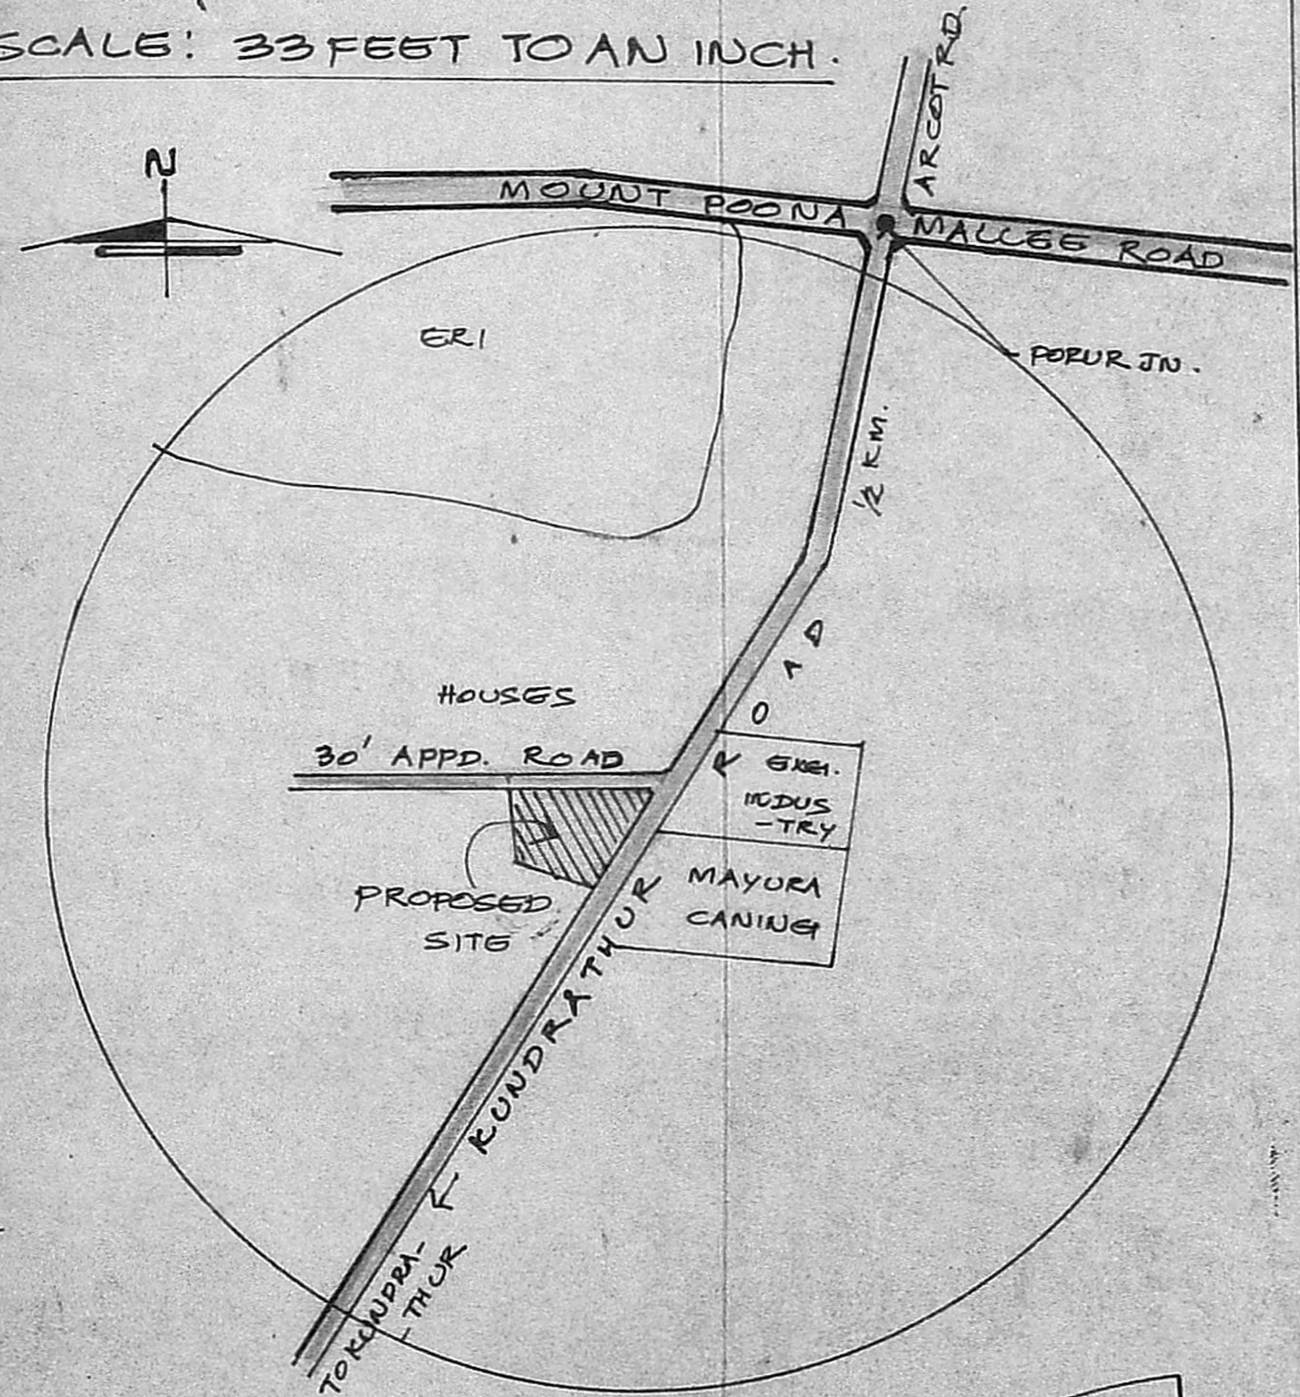

TOPO PLAN

OWNER SIGNATURE

N. JOACHIM SELVARAJ, B.E.
 Consulting Engineer,
 Licensed Surveyor,
 Class I No. 65. 34, Arcot Road
 VANDAMBAKKAM, MADRAS-600 024.
 LICENCED SURVEYOR