


SUB DIVISION PLAN

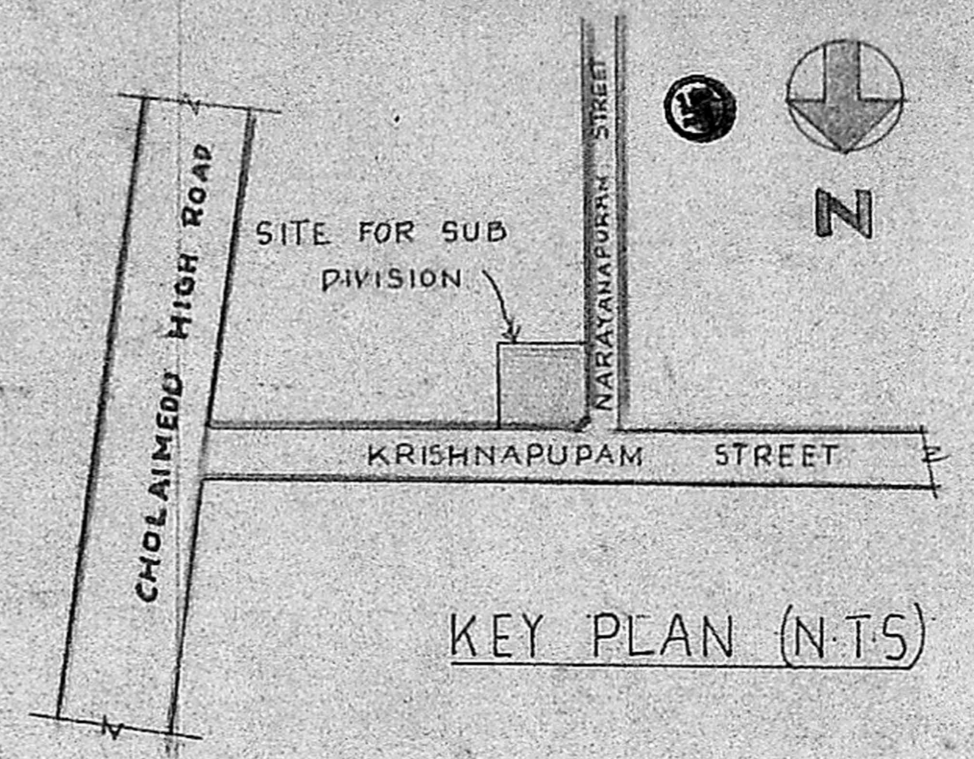

D/Layout/PP No 5055/89

AREA CALCULATION

PLOT	A	2970	sq ft
	B	1980	sq ft
	C	2640	sq ft
<b>TOTAL</b>		<b>7590</b>	<b>sq ft</b>

PLAN SHOWING THE PROPOSED SUB DIVISION IN NO. 14, OF S<sup>N</sup> 59/7 BLOCK N<sup>O</sup> 21, OF KRISHNAPURAM STREET, & NARAYANAPURAM STREET, CHOLAIMEDU DIVISION BO SCALE 1"=16'0"

COLOUR INDEX

PROPOSED		ROAD	
BOUNDARY		EXISTING	

OWNER *Parvathy Nagarajan*

*L.L.*

*A. Arunachalam*  
**ARUNACHALAM, P.E.C.E.**  
 CONSULTING CIVIL ENGINEER & CONTRACTOR  
 MADRAS CORPORATION LICENSED SURVEYOR,  
 ALANDUR MUNICIPALITY,  
 ANBATTUR TOWNSHIP,  
 LICENCE NO. 9.  
 KALA LAGNAR KARUNANIDHI ROAD  
 SALIGRAMAM : : MADRAS - 600 033  
 NEXT TO SALIGRAMAM POST OFFICE  
 LICENSED SURVEYOR