


SKETCH SHOWING THE SUB-DIVISION AT PLOT N^o 23, B.S.N^o 300/29 OF BLOCK N^o 17,

DOOR N^o 6, PERAMBUR TANK BUND ROAD, PERAMBUR VILLAGE, MADRAS.

CORPN. DIV. N^o 42.

NOTE: BUILDING SANCTIONED IN 971/60 DT. 27.2.60.

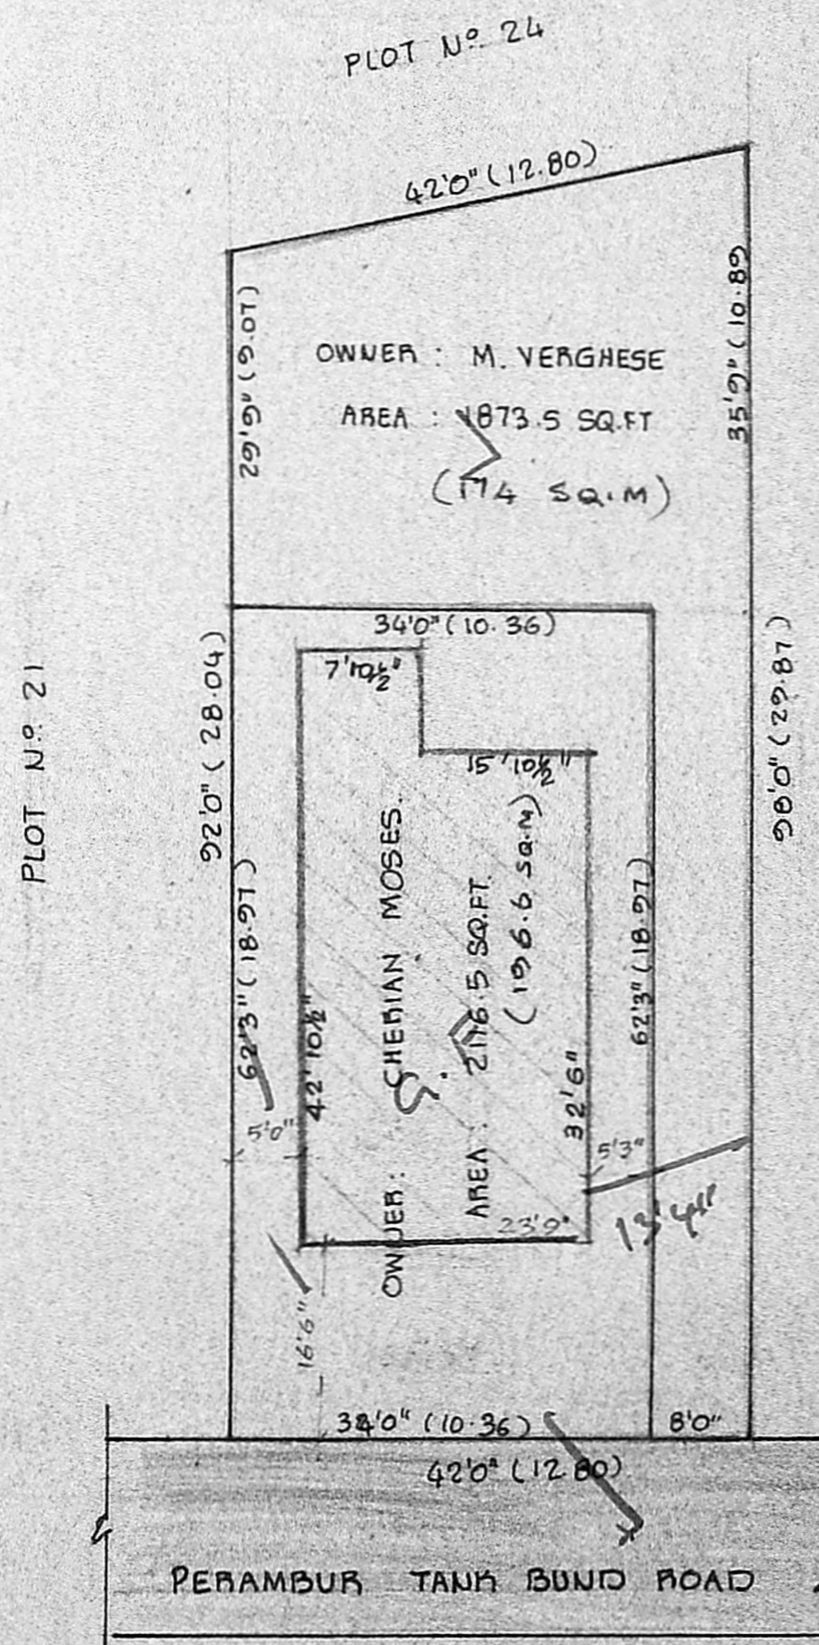


SUB-DIVISION PLAN
SCALE - 1" = 16'0" (1:200)

APPROVED
VIDE Lr. No. D2(L)/8839/89.
Dtd. 8.89.

P.P.D 191
L.O No: 89

FOR MEMBER SECRETARY
MADRAS METROPOLITAN
DEVELOPMENT AUTHORITY

M. Verghese
Cherian Moses
APPLICANTS:

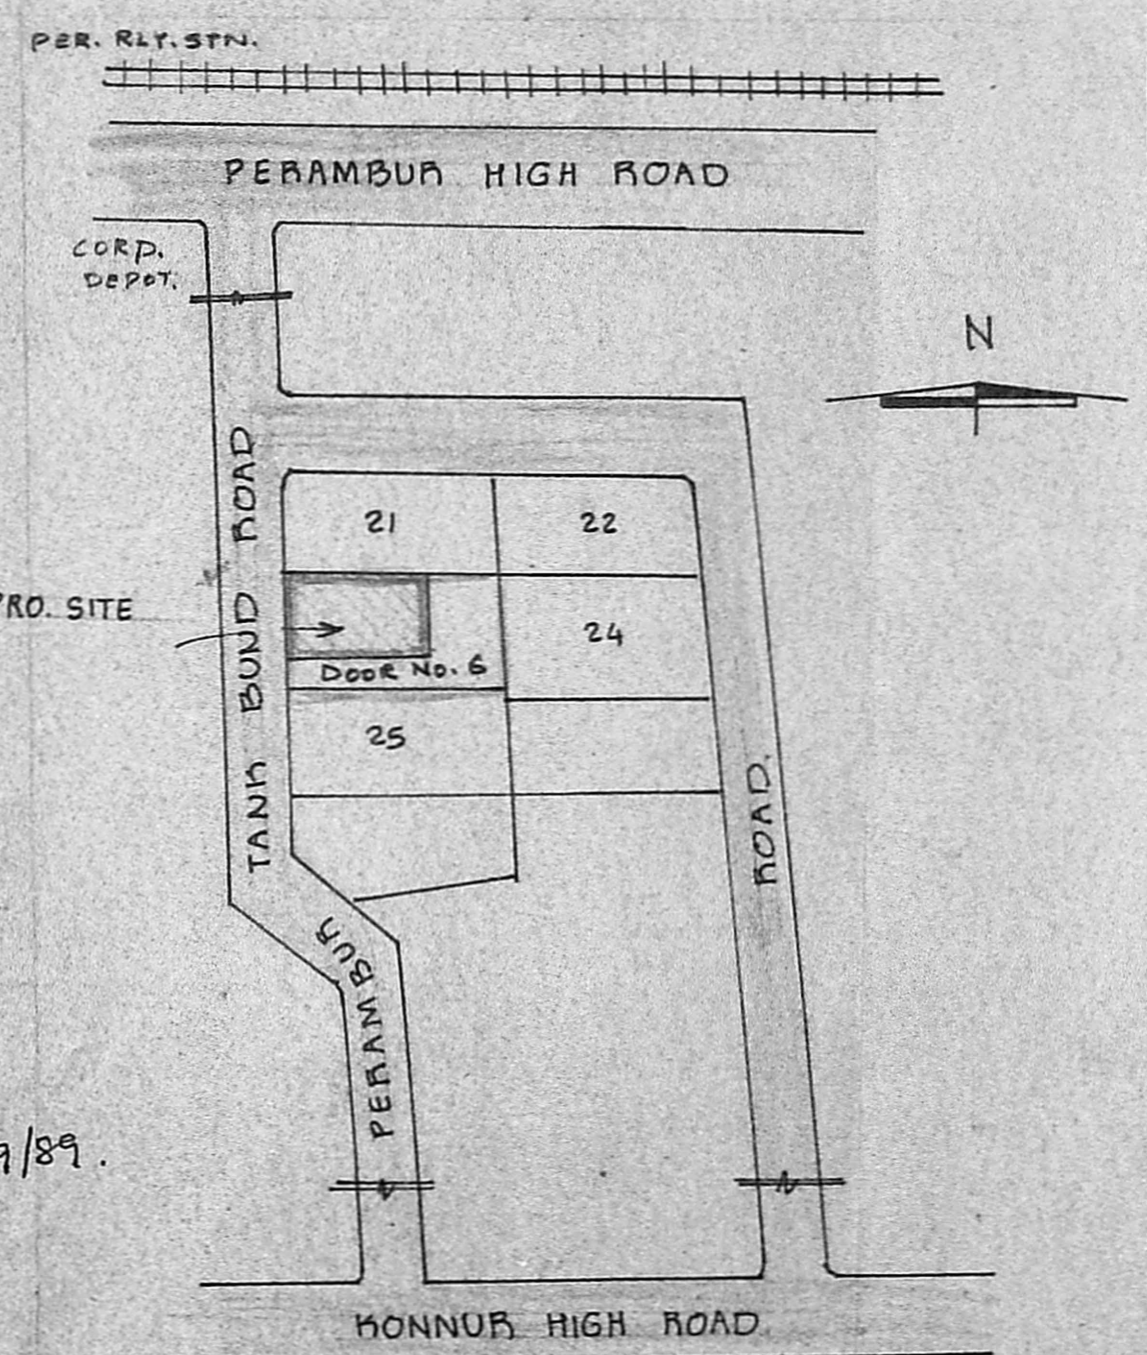

KEY PLAN (NOT TO SCALE).

V. Venkatesan

V. VENKATESAN, B.E., M.Sc. M.L.L.
CIVIL ENGINEER
Class I Licensed Surveyor No. 6
CORPORATION OF MADRAS
No. 3, Paper Mills Road, First Floor
Near Perambur Church, Madras-11

LICENSED SURVEYOR

APPLICANTS: