



FRONT ELEVATION

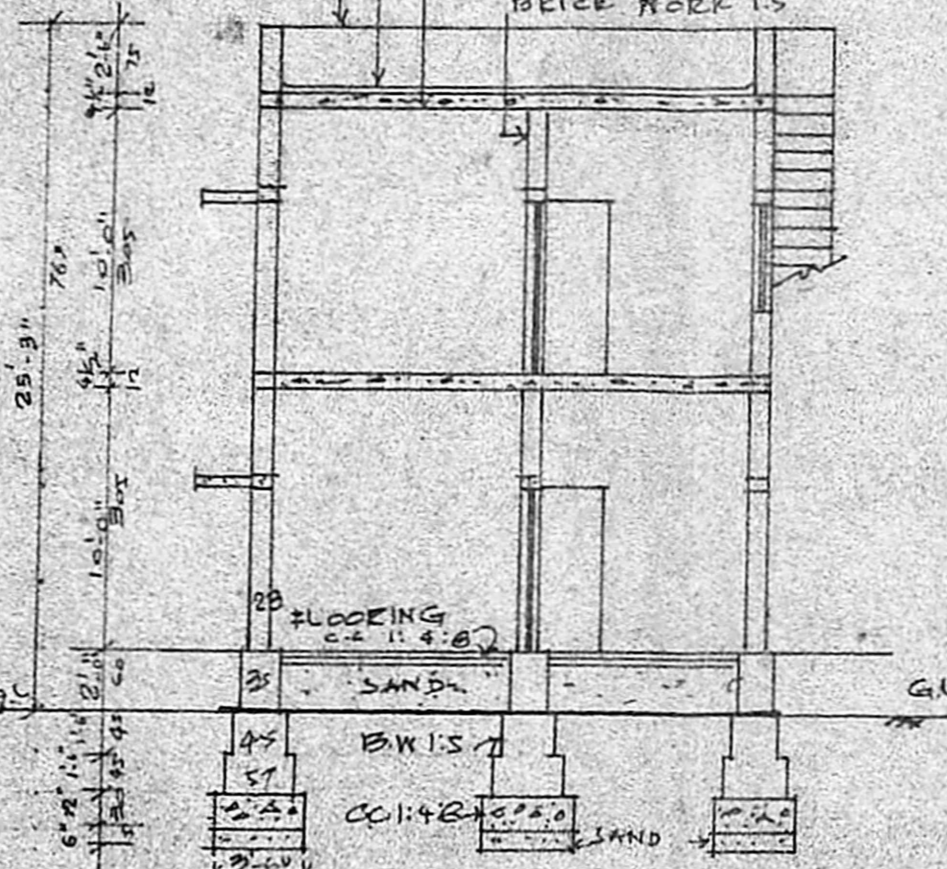


SECTION ON AA'

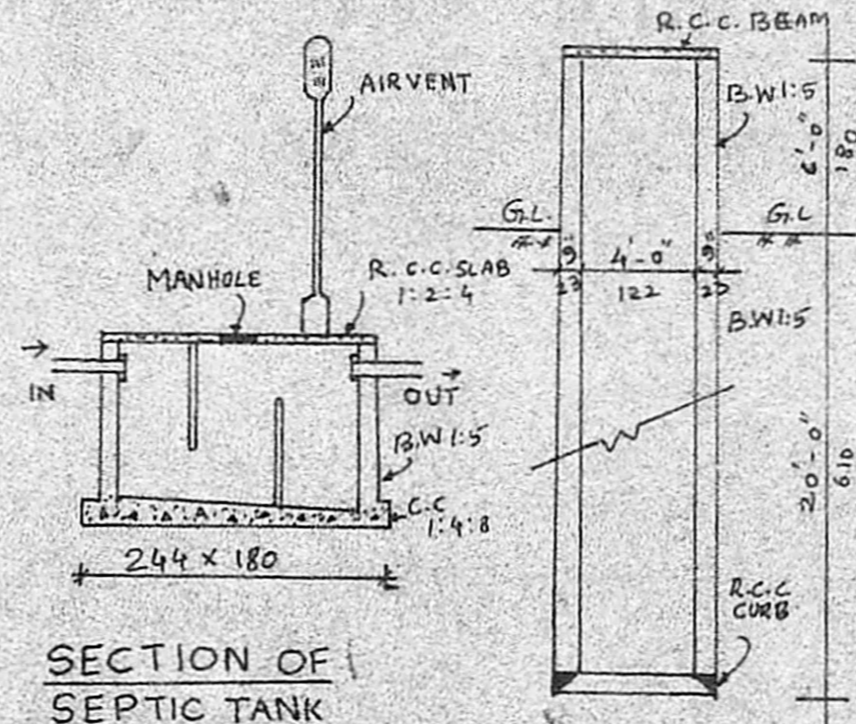


SECTION OF SEPTIC TANK


SECTION OF 4.0" Ø WELL

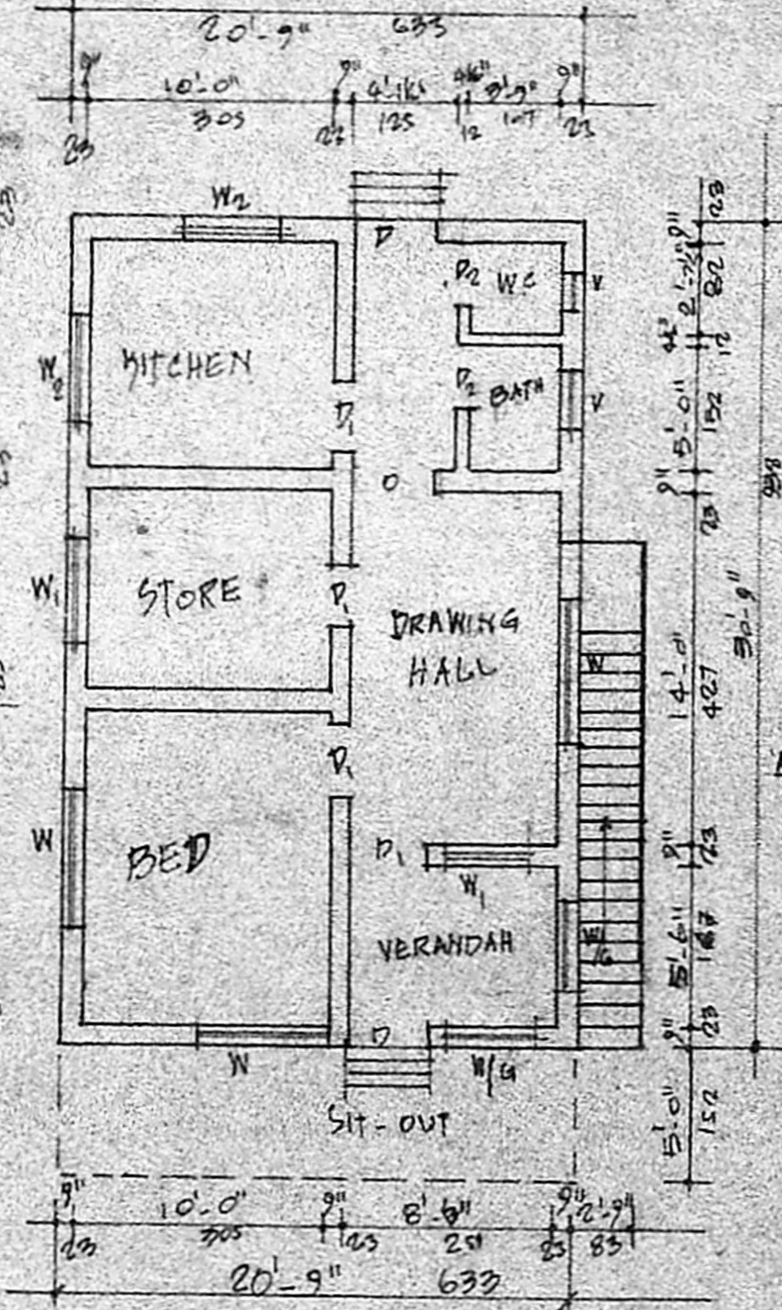

GROUND FLOOR PLAN (EXG)

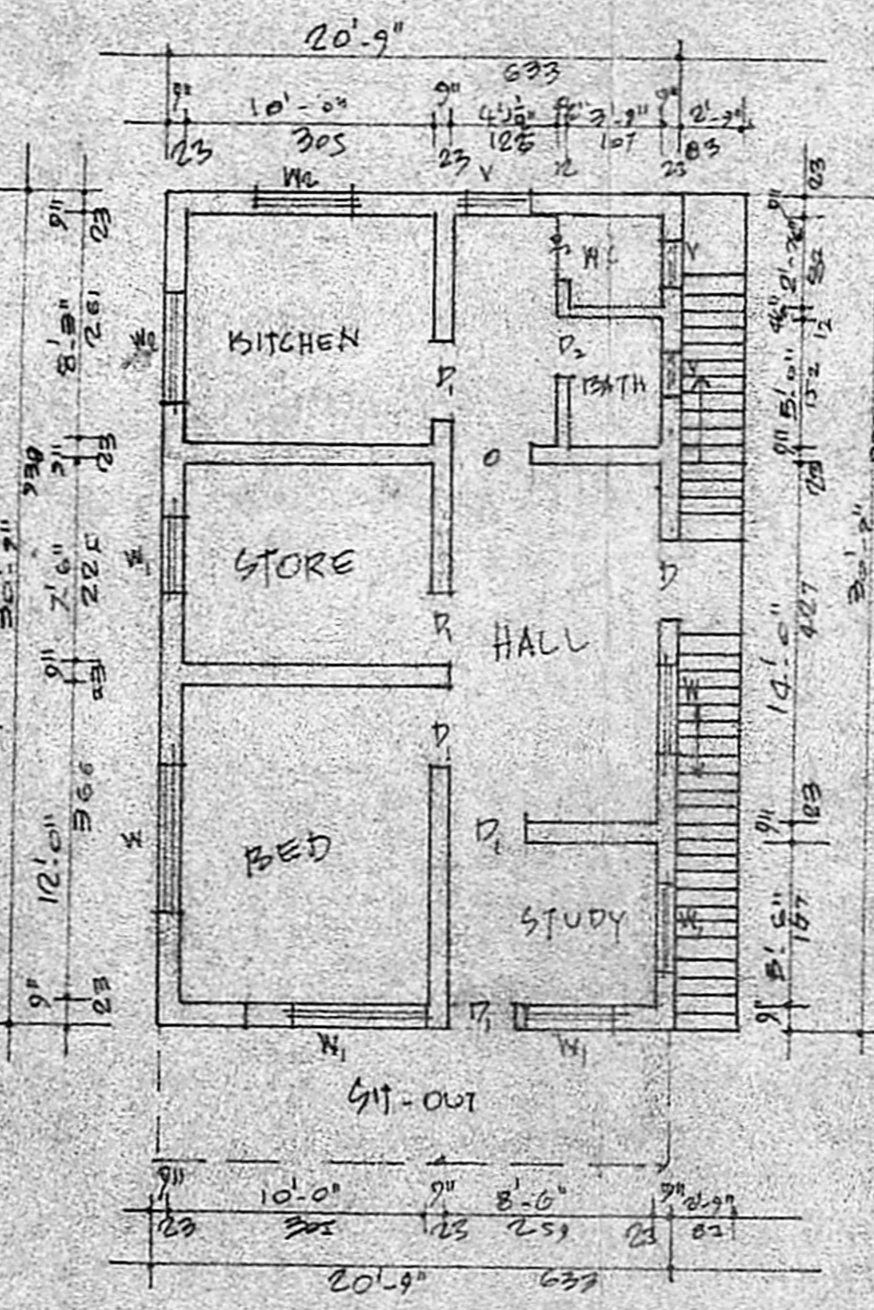


FIRST FLOOR PLAN (PRO)

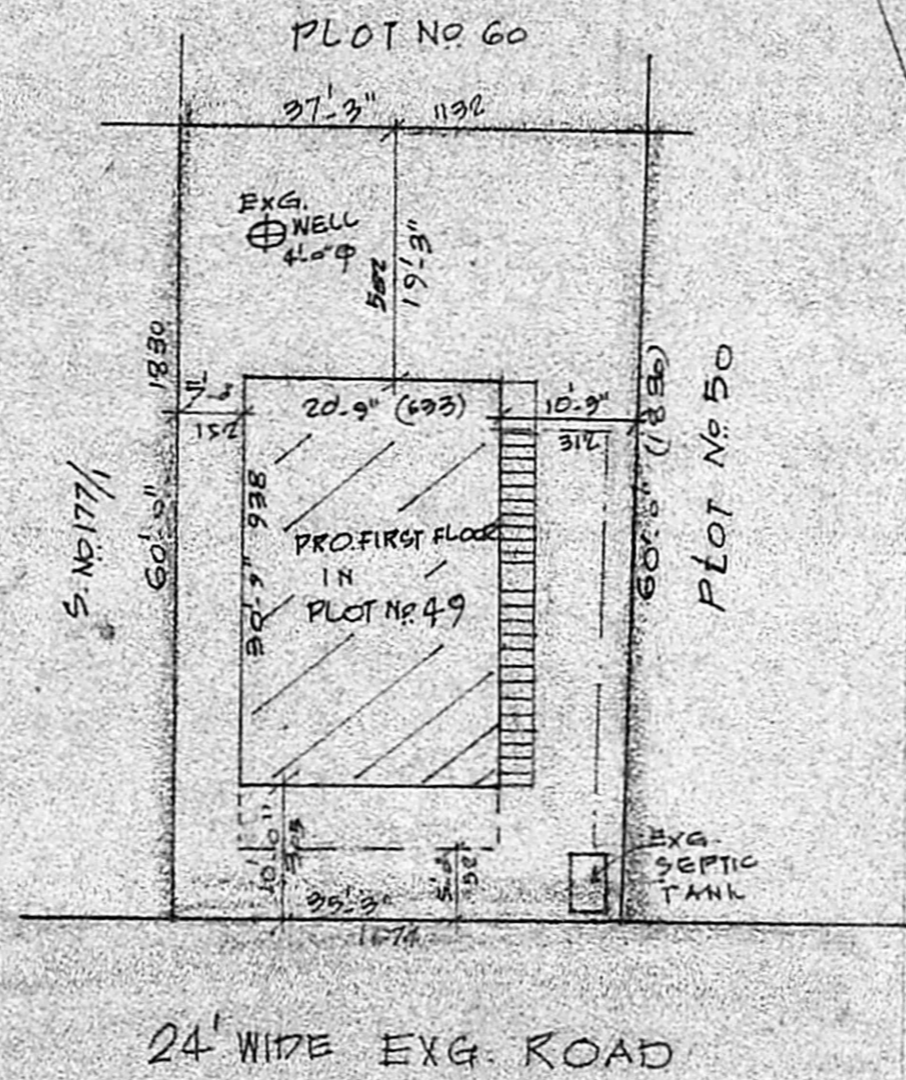

SITE PLAN
SCALE: 1:200

Planning Permit No. A/117/91
APPROVED
 SUBJECT TO THE CONDITIONS IN THIS OFFICE LETTER.
 No. A/10028/90 dt. 14.2.91
 C. R. Unnikrishnan
 FOR MEMO: ...
 MADRAS DEVELOPMENT AUTHORITY

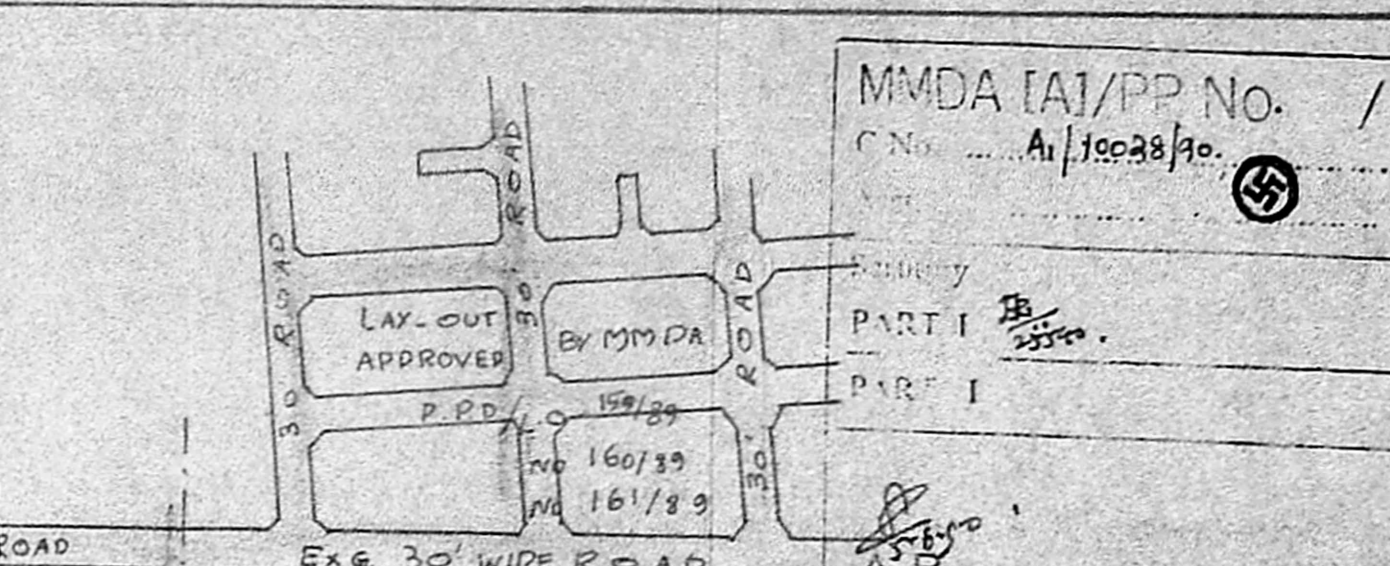

MMDA LAI/PP No. /
 C.No. A/10028/90

NOTE: IN THIS LAYOUT MMDA ALREADY APPROVED FOR PLOT NO. 62 TIDE A/4484/90 & PLOT NO. 63 TIDE A/4483/90

SCHEDULE OF JOINERY

D1 - DOOR	3'-3" x 7'-0"	100 x 210
D2 - DOOR	3'-0" x 7'-0"	91 x 210
P2 - DOOR	2'-4" x 6'-6"	75 x 195
W1 - WINDOW	3'-0" x 4'-0"	152 x 137
W2 - WINDOW	3'-6" x 4'-6"	195 x 137
W3 - WINDOW	3'-0" x 3'-0"	91 x 91
W/G - GRILL	3'-6" x 4'-6"	105 x 137
V - VENTILATOR	2'-6" x 1'-6"	75 x 45

REFERENCE

- [Symbol] SITE BOUNDARY
- [Symbol] EXG. ROADS
- [Symbol] EXG. BUILDING
- [Symbol] PROPOSED

PLOT AREA: 2175 SQFT (OR) 202 M²
 PLINTH AREA: G.FLOOR: 638 SQFT (OR) 59 M² (EXG)
 FIRST FLOOR PROPOSED: 638 SQFT (OR) 59 M²

TOPOPLAN
 NOT TO SCALE

M. Sathesh, D.C.E.P.D.T. & C.P.
 Civil Engg Consultant & Licensed Surveyor,
 TAMBARAM MUNICIPALITY
 57, THIRUVALLUVAR STREET,
 S. INACRIAM
 EAST TAMBARAM, MADRAS-600 100,
 LICENSED SURVEYOR

B. Sundari
 OWNER

PLAN OF PROPOSED 1st FLOOR AT PLOT No 49 OF PARVATHY NAGAR- S.No 178/2 OF RAJAKILPKKAM VILLAGE - SAIDAPET TALUK CHENGAI-ANNA DISTRICT, SEMBAKKAM TOWN PANCHAYAT LIMIT - SCALE: 1:100 & 200