



PLAN SHOWING THE PROPOSED CONSTRUCTION OF RESIDENTIAL BUILDING
 [FIRST FLOOR] IN S.NO 92/1 OF VILLINJAM BAKKAM VILLAGE,
 AVADI TOWNSHIP LIMIT SCALE 1:100.

NOTE: EX. G.F. PLAN
 WAS APPD IN B.A NO. 538/84 P1
 DE 10/1/85


OWNER: THIRU. JAYA BALAKRISHNAN.

BRIEF SPECIFICATIONS.

| | |
|-----------------|---|
| FOUNDATION | C.C 1:4:8 15CM TK OVER SAND FILLING |
| SUPER STRUCTURE | BRICK WORK INC. 1:1:6 |
| ROOF | R.C.C 1:2:4 4 1/2" TK WITH WEATHERING CONCRETE ON TOP |
| FLOORING | C.C 1:4:8 10CM TK OVER HARD CORE. |
| PLASTERING | C.M 1:4 12MM TK FOR WALLS |
| JOINERIES | FIRST CLASS HARD WOOD |

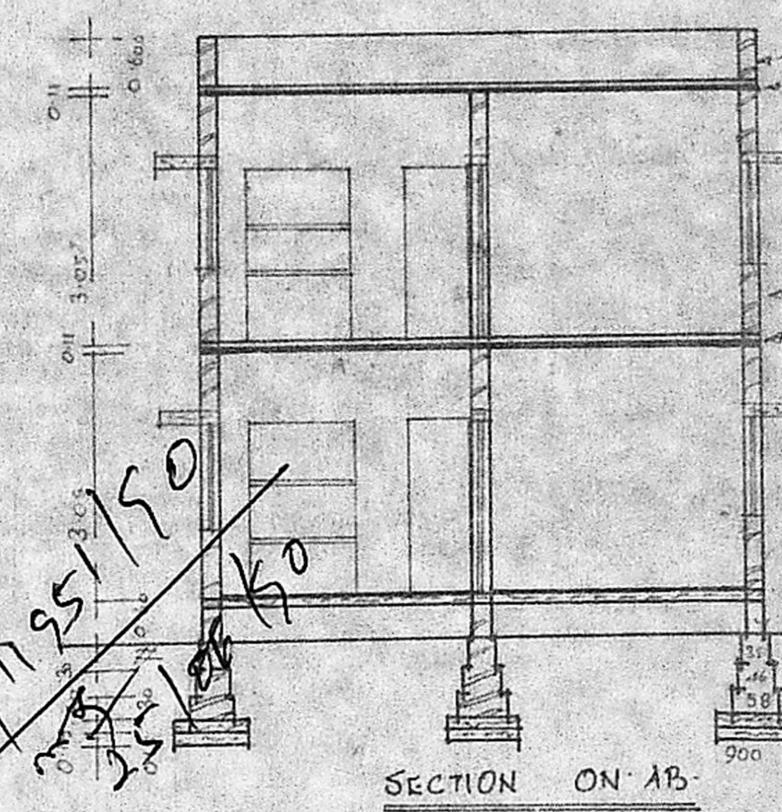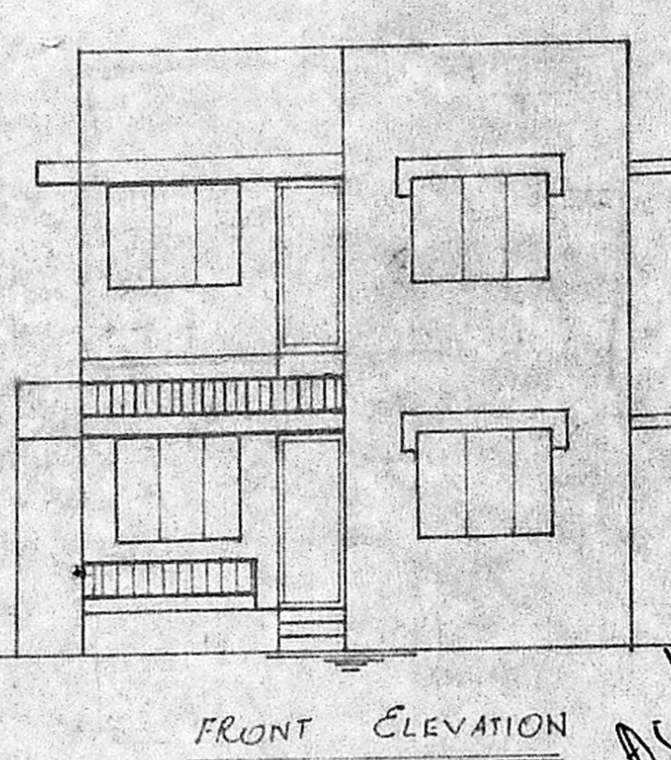

- PARAPET WALL 2.0M
- R.C.C 1:2:4 4 1/2" TK
- R.C.C SUN SHADE
- R.W INC. 1:1:6
- R.C.C 1:2:4 4 1/2" TK
- R.C.C SUN SHADE
- R.W INC. 1:1:6
- PLINTH BEAM
- C.C 1:4:8 SAND FILLING



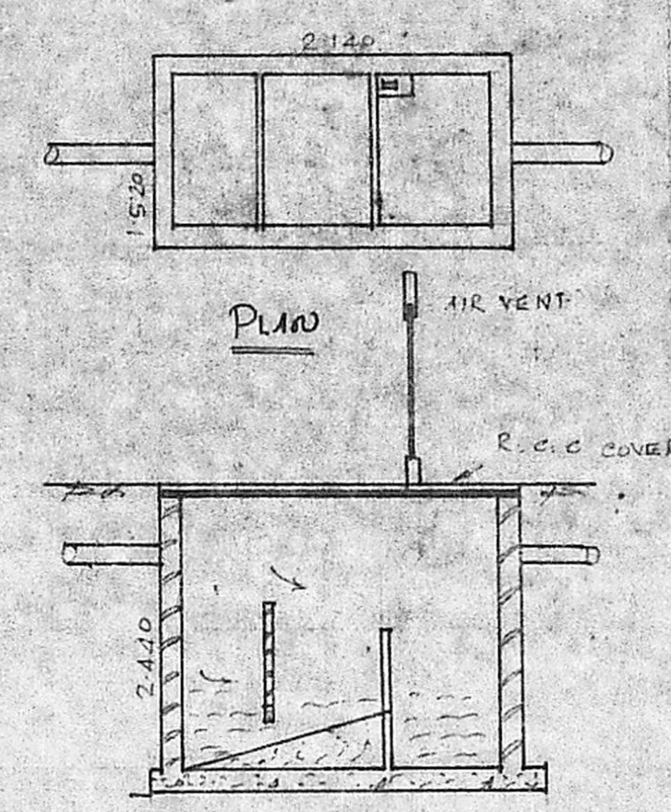


SCHEDULE OF JOINERIES.

| | | |
|------------|----------------|-----------------|
| DOOR | C.W. PANELLLED | D1: 1000 X 2000 |
| DOOR | | D2: 900 X 2000 |
| DOOR | | D3: 750 X 2000 |
| WINDOW | | W1: 1500 X 1370 |
| WINDOW | | W2: 900 X 1370 |
| VENTILATOR | | V: 900 X 600 |

AREA STATEMENT:
 AREA OF SITE: 2400.00 SQ FT OR 223.00 SQ M
 AREA OF EX. G.F. 628.00 SQ FT OR 58.40 SQ M
 AREA OF PRO. F.F. 628.00 SQ FT OR 58.40 SQ M
 COVERAGE: 26% F.S.I. 0.520

LEGEND:
 BOUNDARY SHOWN.
 PRO. CONST. SHOWN.

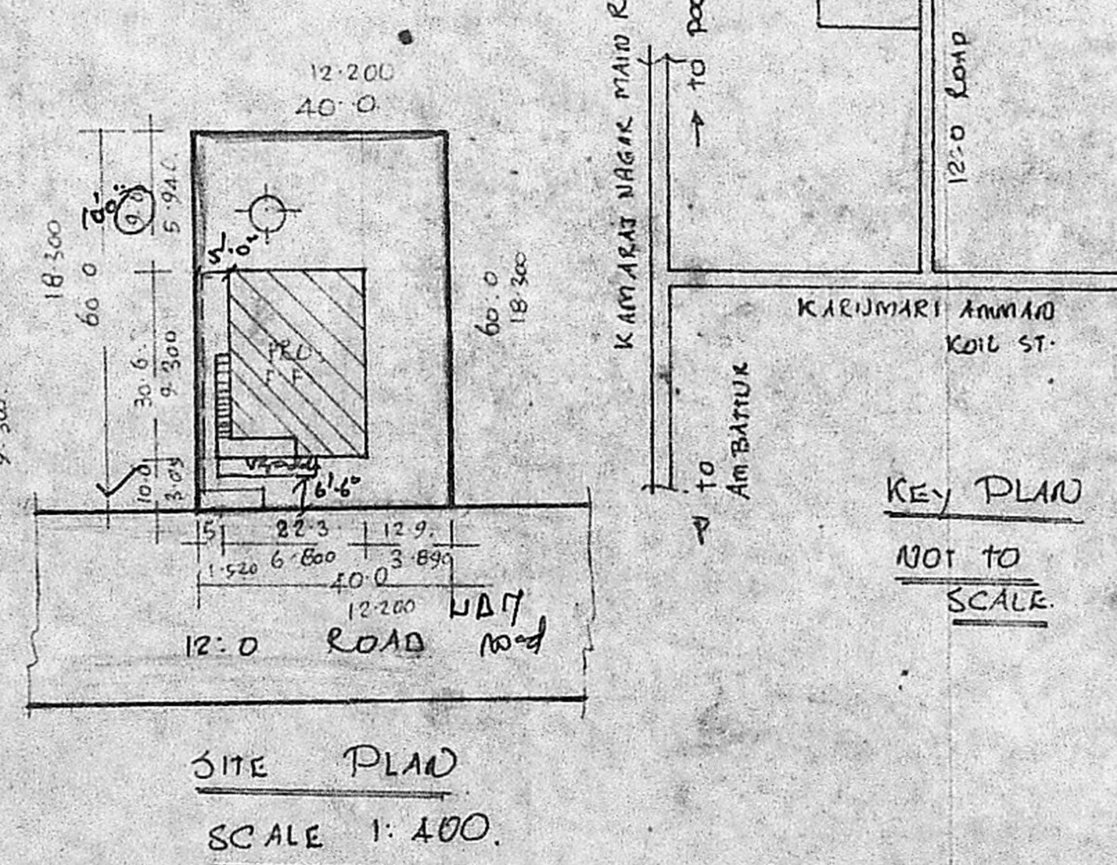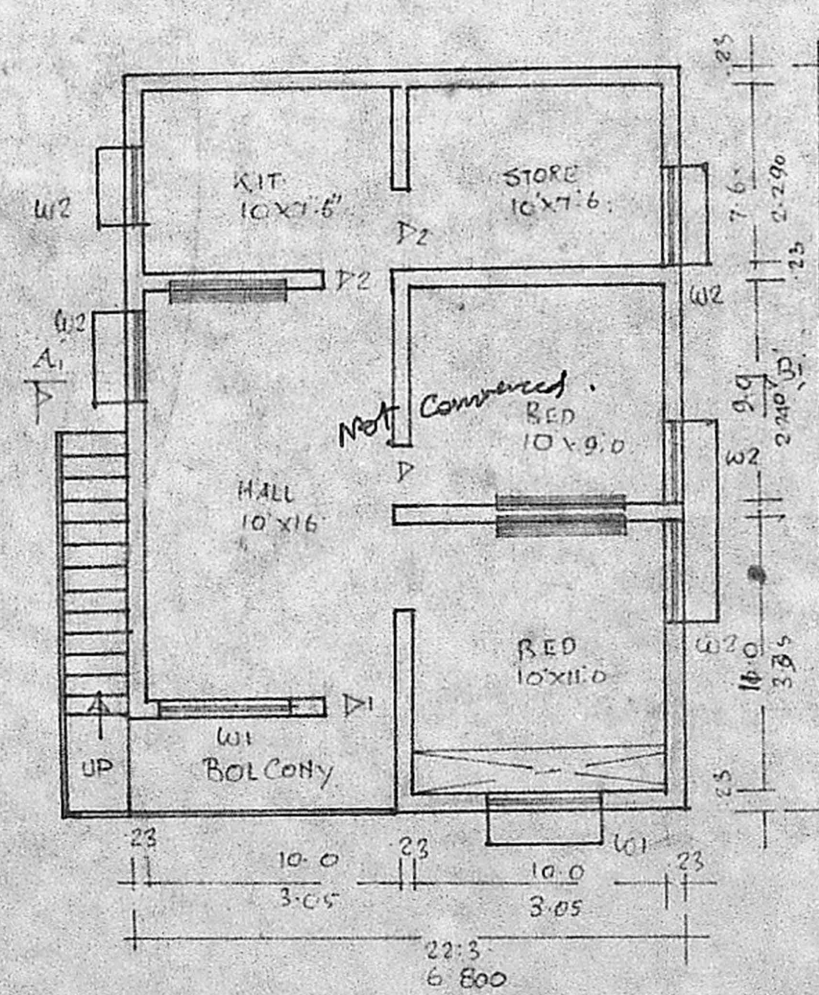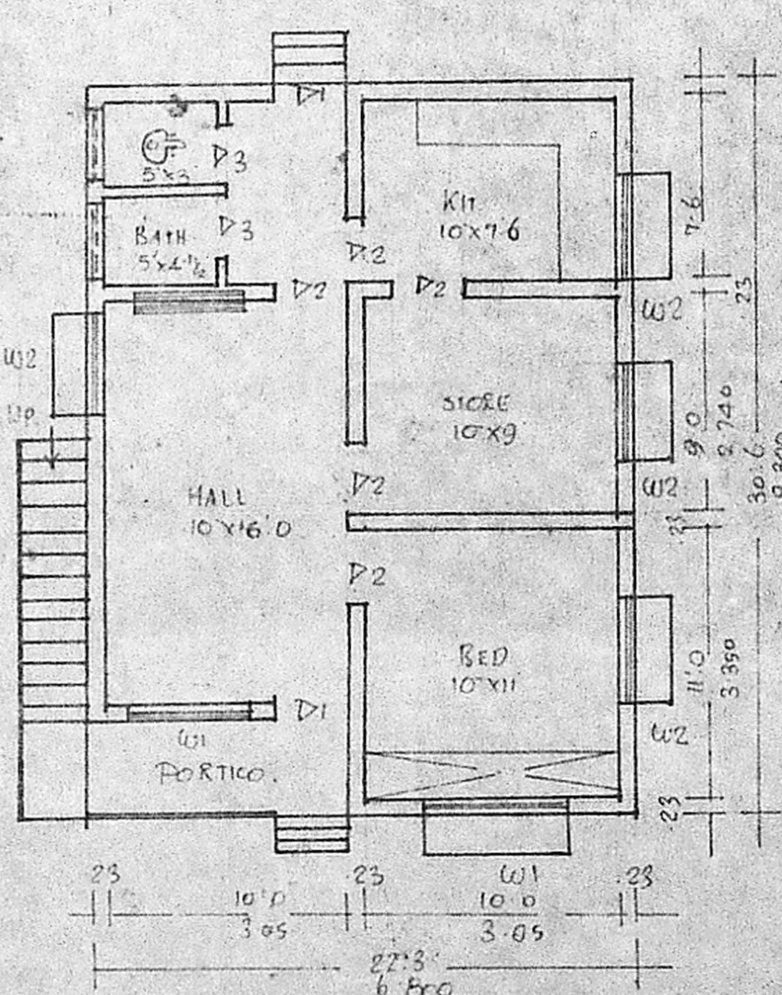

Planning Permit No. A/1297/90

APPROVED

SUBJECT TO THE CONDITIONS IN THIS OFFICE LETTER.

No. A/11951/91 Date: 10/9/90

S. Jayar 27.9.90

FOR MEMBER SECRETARY
 MADRAS METROPOLITAN
 DEVELOPMENT AUTHORITY
 600 008 MADRAS 600 008.

A. PERIASAMY D.C.E.
 LICENSED SURVEYOR
 CONSULTING ENGINEER
 LICEN. AVADI TOWNSHIP
 SUMMADRAS. 80005

S. Jayar
 OWNER