


PLAN SHOWING THE PROPOSED BUILDING IN N<sup>o</sup> 5 N.S.K. 2ND ST. R.S. N<sup>o</sup> 792/163-BLOCK N<sup>o</sup> 45.  
 PERAMBUR, DIVISION 25.


SCALE 1 CM = 1 METRE

SITE BOUNDARY ---  
 PROPOSED WORK ---  
 TO BE REMOVED ---  
 ROAD PORTION ---

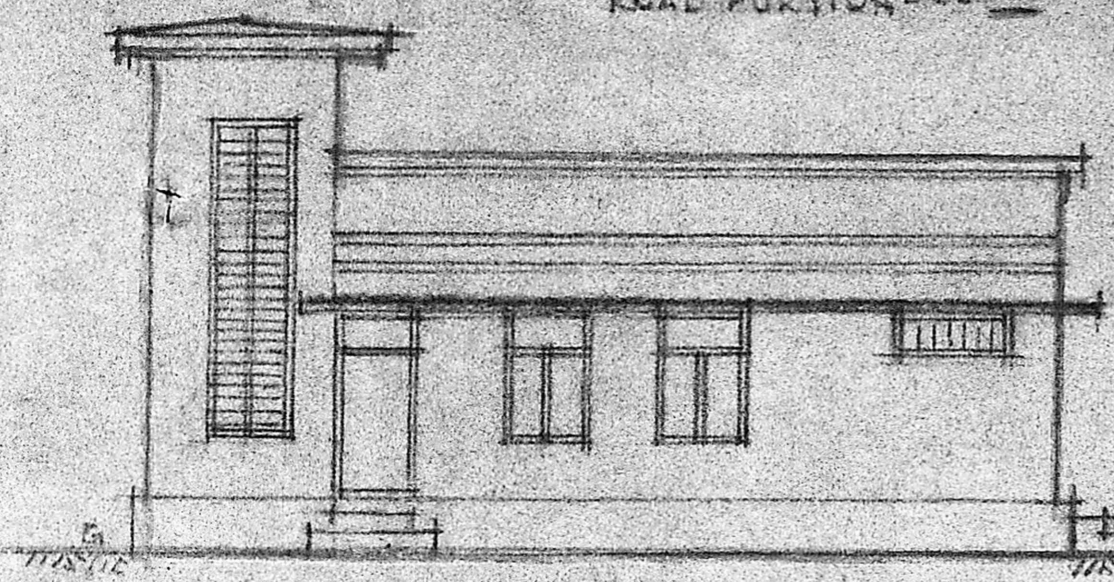


ELEVATION


- SPECIFICATION OF WORK**
1. D = DOOR --- 2' 0" x 7' 0" (0.9144 x 2.1336 M)
  2. W = WINDOW --- 3' 0" x 5' 0" (0.9144 x 1.524 M)
  3. W = WINDOW --- 5' 0" x 5' 0" (1.524 x 1.524 M)
  4. V = VENTILATOR --- 4' 0" x 1' 6" (1.2192 x 0.4878 M)
  5. 1 1/2" BRICK JELLY CONCRETE IN L.M. 1:2:4 FOR FOUNDATIONS.
  6. 3" STOCK BRICK WORK IN C.M. 1:5
  7. CEMENT PLASTERING 1 1/4" THICK FOR WALLS & FLOORING.

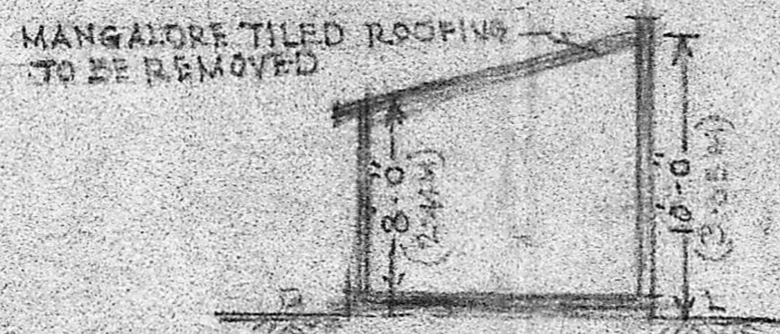


SECTION ON C-D

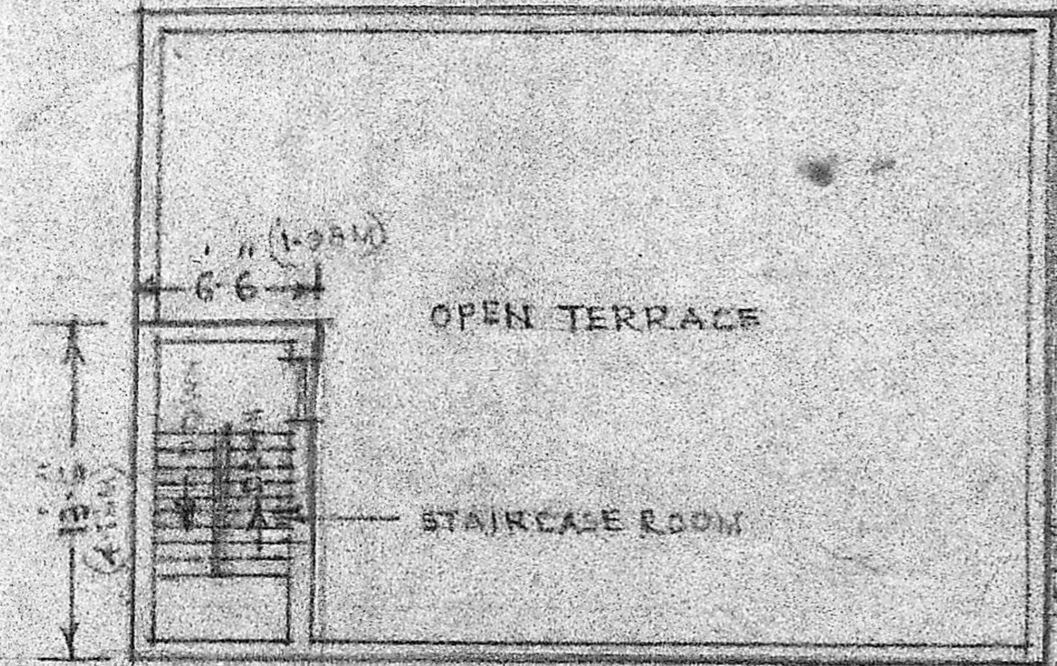


PLAN OF 1<sup>ST</sup> FLOOR

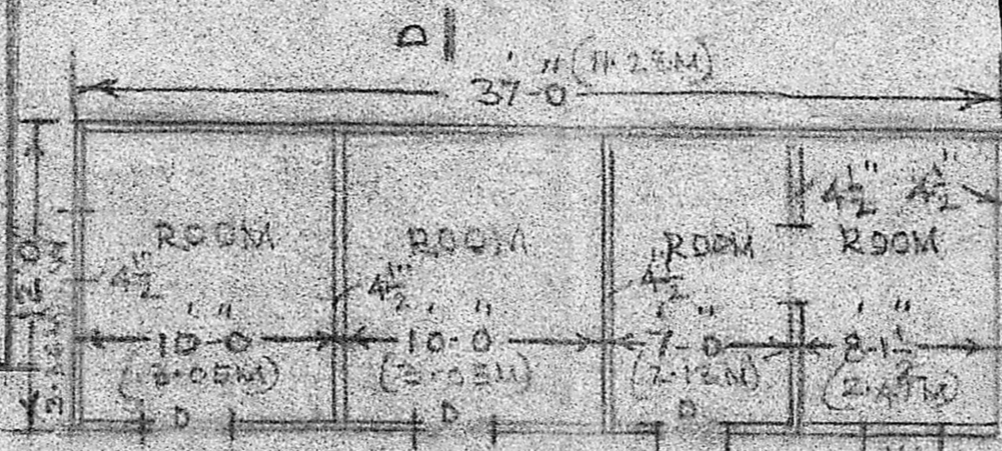

PLAN OF EXG. TILED HOUSE TO BE REMOVED

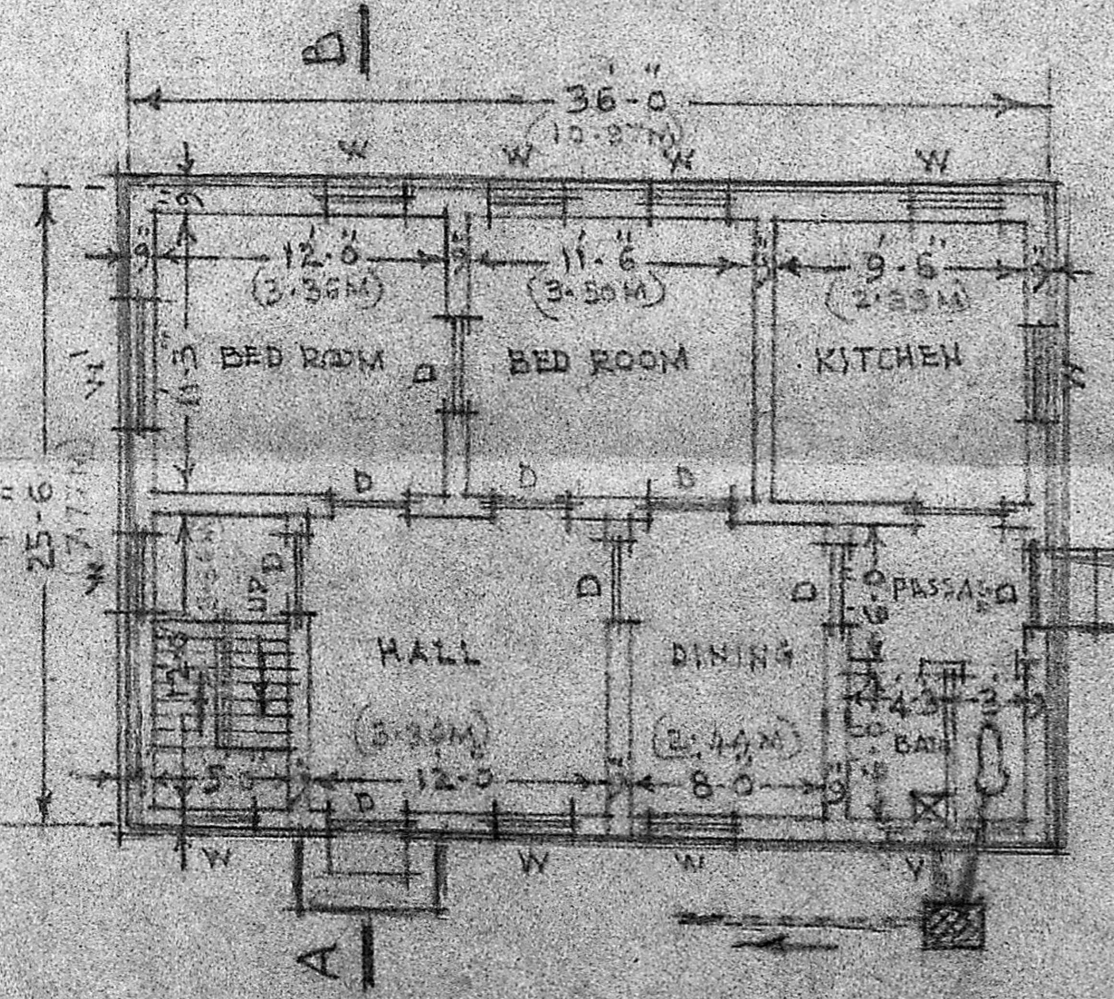



PLAN OF G. FLOOR

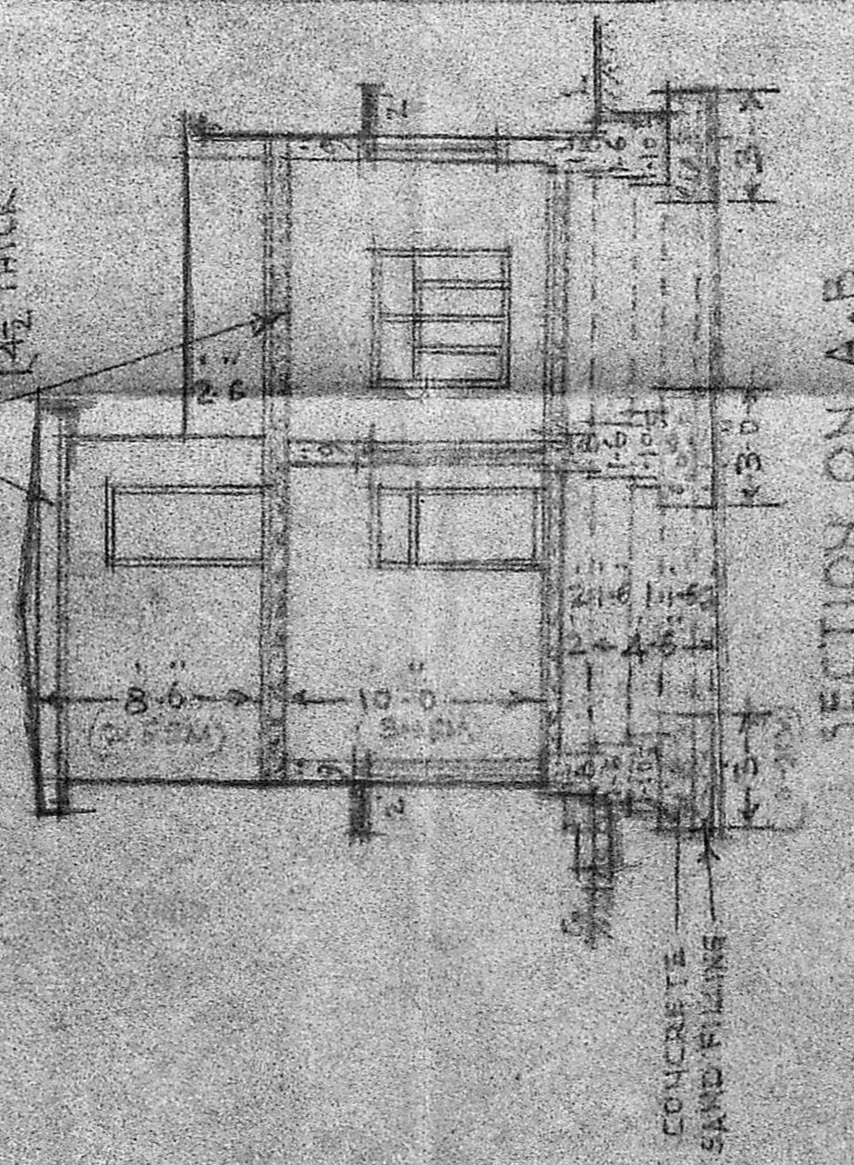


SECTION ON A-B

Planning Permit No. A/1123/90  
**APPROVED**  
 SUBJECT TO THE CONDITIONS IN THIS OFFICE LETTER.  
 No. A/12009/90 Date 5-9-90  
*S. Jayara*  
 FOR MEMBER SECRETARY  
 MADRAS METROPOLITAN  
 DEVELOPMENT AUTHORITY  
 MADRAS - 600 008.

ROUGH KEY PLAN SHOWING THE SITE  
 NOT TO SCALE

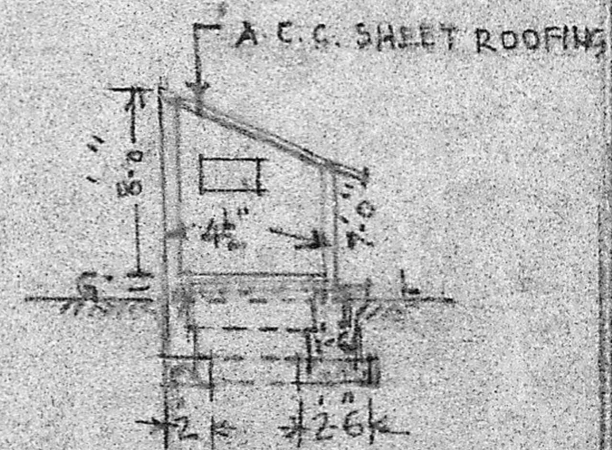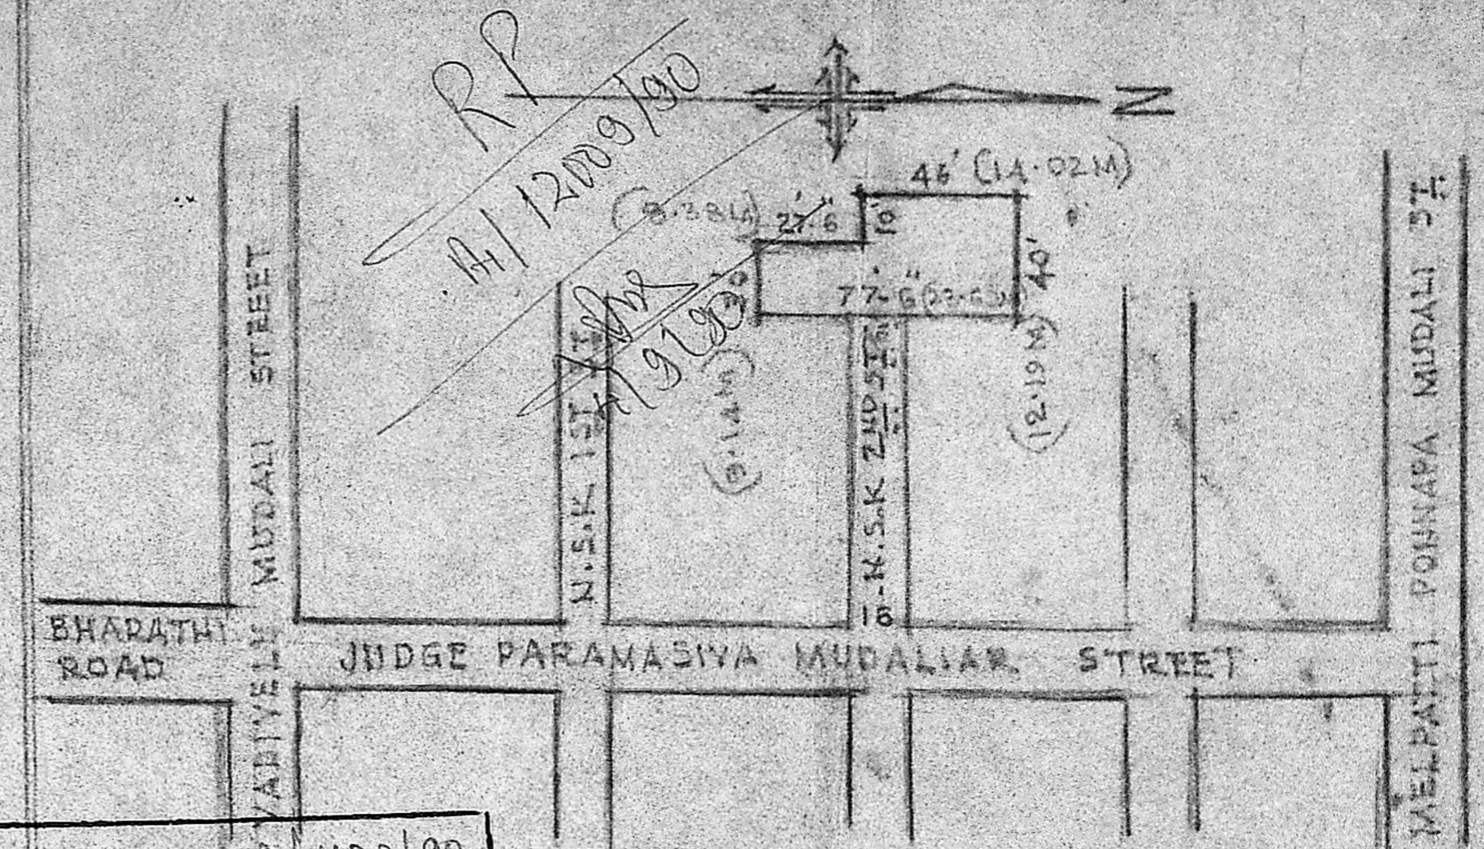

CROSS SECTION OF BATH & F.O.L. TO BE DEMOLISHED

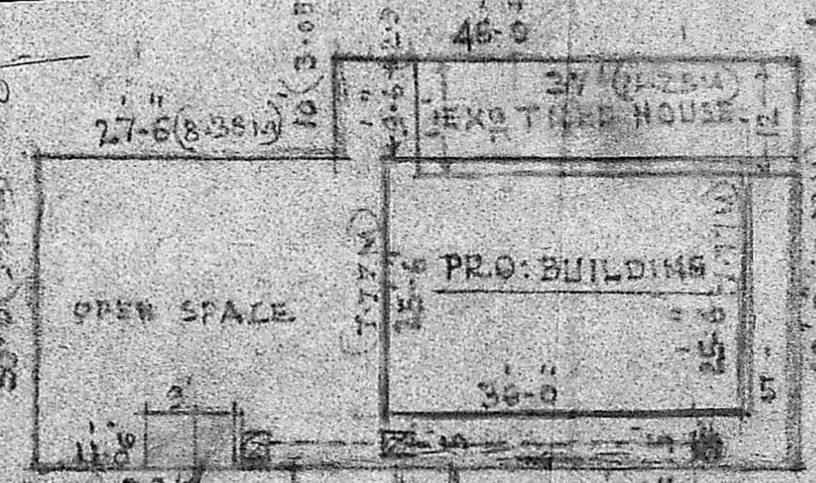

PLAN OF BATH & F.O.L. TO BE DEMOLISHED

*J. Thothadri*  
**J. THOTHADRI,**  
 Assi. Executive Engineer, (Retd.)  
 Consulting Civil Engineer & Contractor,  
 ( Regd. No: 55253 Regd. No: 515 )  
 CLASS I LICENSED SURVEYOR CORP. OF MADRAS,  
 28, Venkateshala Neikken St, Madras 2  
 L.SURVEYOR.

*V. Deepak*  
 V. Deepak  
 OWNER