



FRONT ELEVATION

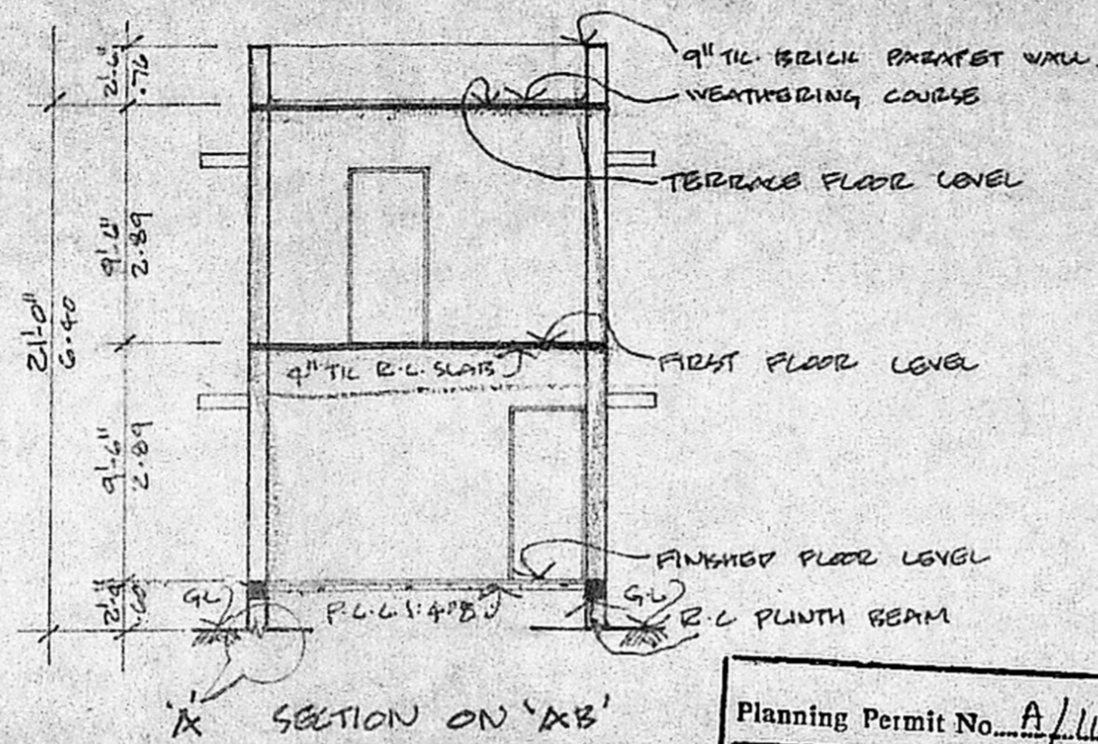


'X' SECTION ON 'AB'

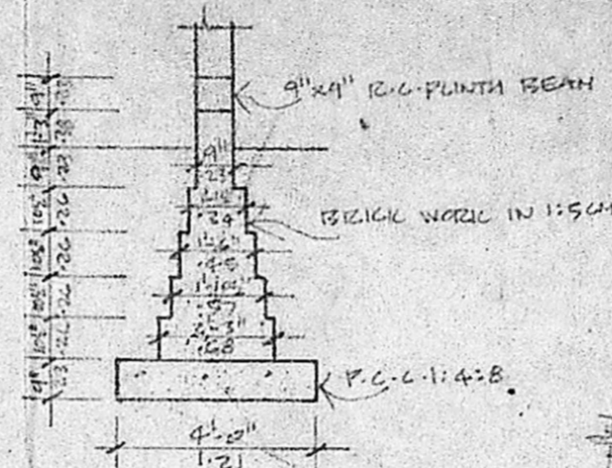


TYPICAL FOUNDATION DETAIL AT 'A'


Planning Permit No. A/1171/90
APPROVED
 SUBJECT TO THE CONDITIONS IN THIS OFFICE LETTER.
 No. A1/12227/90. Date 7-9-90
 ofc S. Jayaram
 FOR MEMBER SECRETARY
 MADRAS METROPOLITAN
 DEVELOPMENT AUTHORITY
 MADRAS - 600 008.

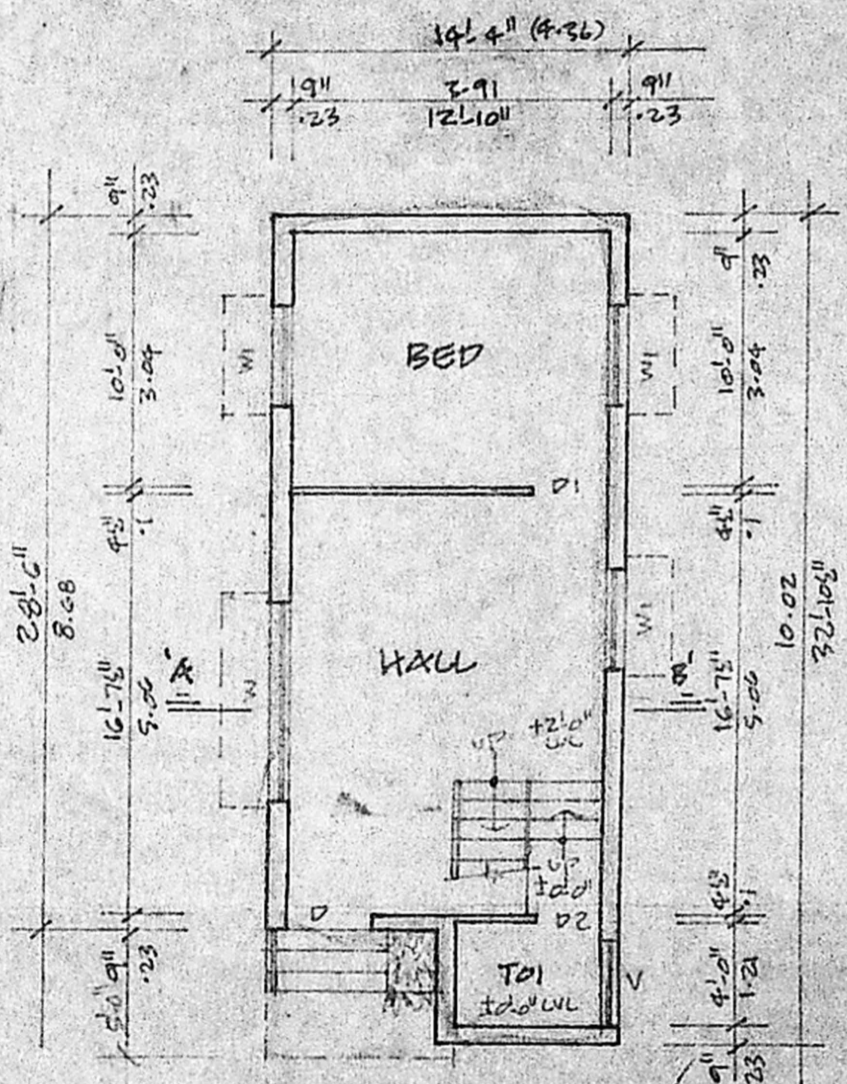


GROUND FLOOR PLAN

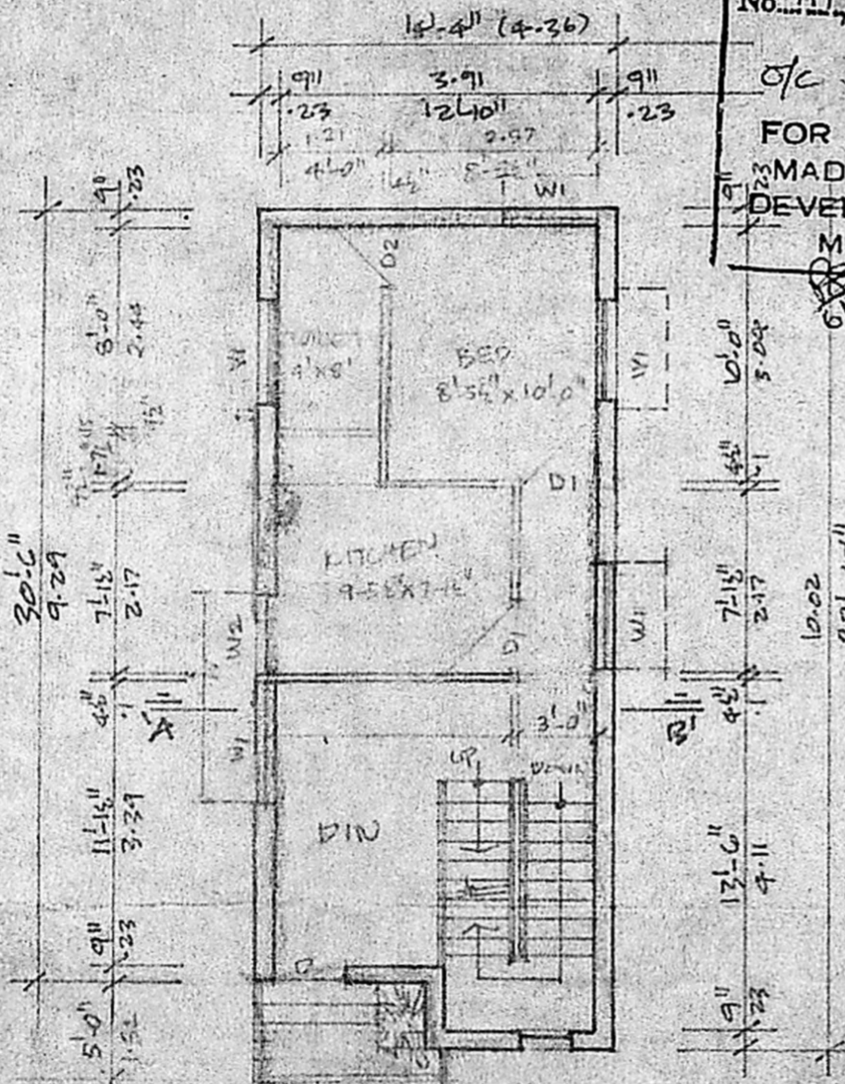

FIRST FLOOR PLAN

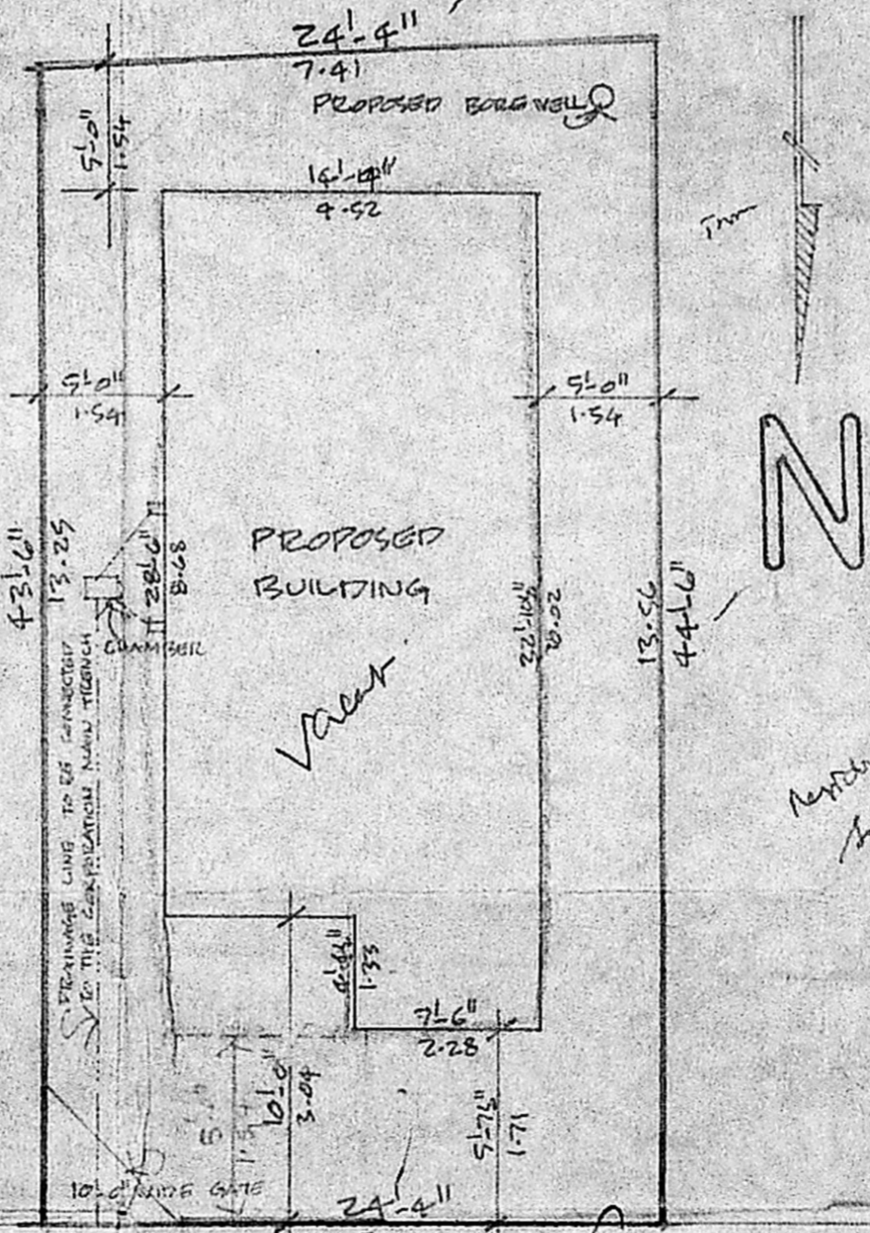

SITE PLAN (SCALE 1"=8'-0")

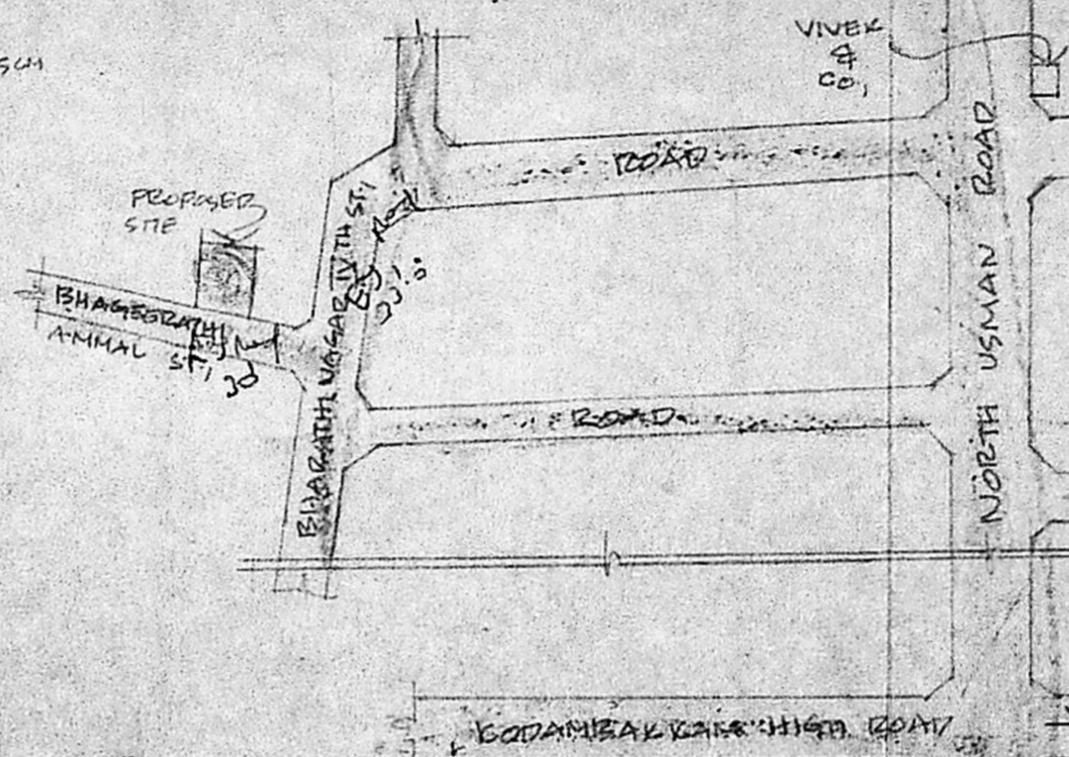

KEY PLAN
(NOT TO SCALE)

SCHEDULE OF JOINERY			
T.W. DOOR	3'-3" x 7'-0"	49 X 213	
D1	-DO-	3'-0" x 7'-0"	90 X 213
D2	-DO-	2'-6" x 7'-0"	76 X 213
W	T.W. GLAZED WINDOW	8'-0" x 4'-6"	243 X 147
W1	-DO-	4'-0" x 4'-0"	121 X 147
W2	-DO-	3'-0" x 4'-0"	91 X 147
V	T.W. GLAZED VENTILATOR	3'-0" x 2'-0"	91 X 6
V1	DO	4'-0" x 2'-0"	121 X 6

SPECIFICATION	
FOUNDATION	P.C.C. IN 1:4:8 MIX
R.C.C. DETAIL	R.C.C. IN 1:2:4 MIX FOR ROOF SLABS, LINTEL, TIE BEAMS, SUNSHADES, ETC
BRICK WORK	STOCK BRICK IN CM 1:5 MORTAR
WOOD WORK	WELL SEASONED TEAK WOOD
PLASTERING	WALLS & CEILING IN CM 1:5
PAINTING	WOOD WORK & GRILLS: LONG COAT PRIMER AND TWO COAT SYNTHETIC GUMBLE, PLASTERED SURFACES: THREE COATS CEMENT PAINT
WEATHERING COURSE	BRICK JELLY WITH LIME 3:1 WELL BEATEN WITH KADOLAI & JAGHERI WATER & ONE COURSE OF FLAT TILES IN CM 1:4 MUDG WITH CRUDE OIL

AREA STATEMENT	
TOTAL PLOT EXTENT	99.72 SQ.M
GROUND FLOOR AREA	41.05 SQ.M
FIRST FLOOR AREA	42.32 SQ.M
TOTAL BUILTUP AREA	83.37 SQ.M
FSI 0.83	COVERAGE 24.3%

PROPOSED SHOWN THUS

BOUNDARY SHOWN THUS

ROAD SHOWN THUS

DRAINAGE LINE SHOWN THUS

SCALE : 1" = 8'-0" 1:80

OWNER
P. Dharamalakshmi

SURVEYOR

K. VENKATARAJ
 CONSULTING CIVIL ENGINEER
 LICENSE SURVEYOR CLASS I / 320
 NO. 3, NEELAKHANI STREET
 NUNCIATION COLONY, MADRAS - 600 011

PROPOSED RESIDENTIAL BUILDING AT NO. 6, BHAGEERATHI AMMAL ST., T. NAGAR, MADRAS-17.

PLAN, SECTION, ELEVATION, SITE PLAN AND KEY PLAN

Counting plan
 7/9/90
 A/11275/90

47102