

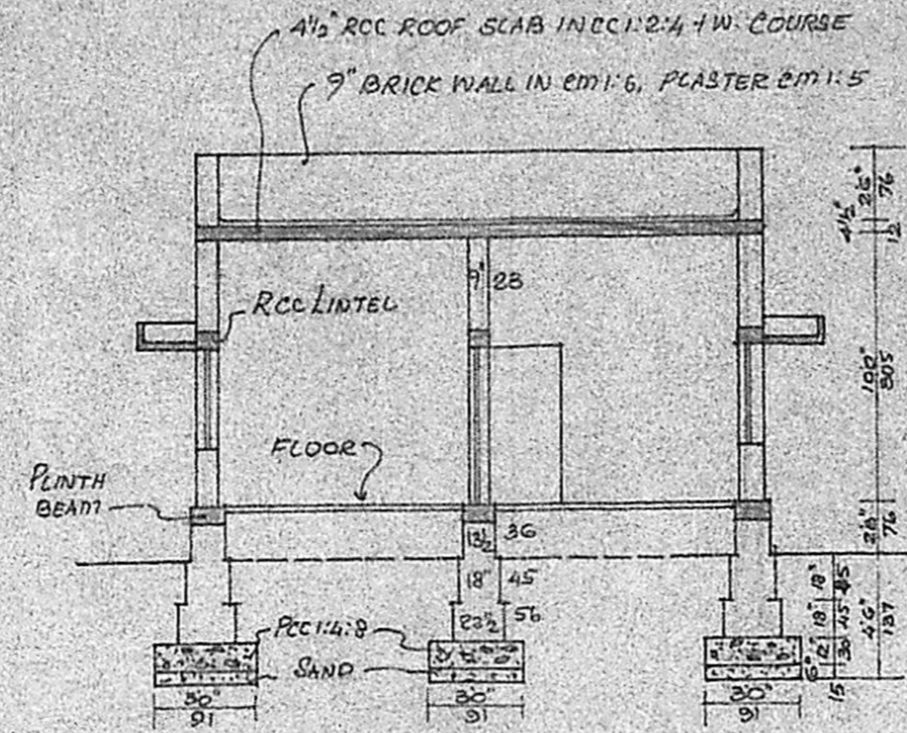




ELEVATION

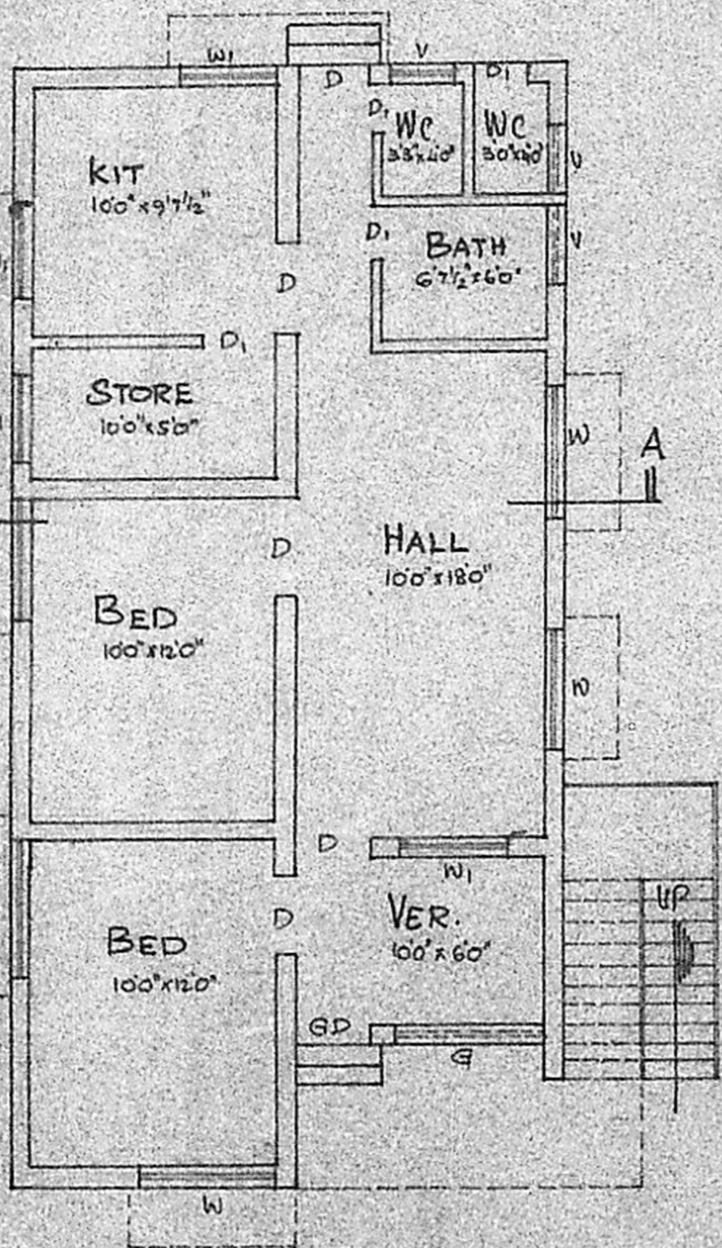

SECTION ON AA

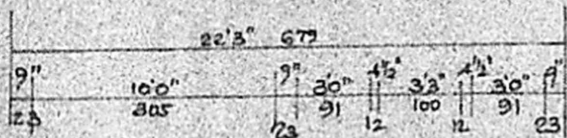



PLAN

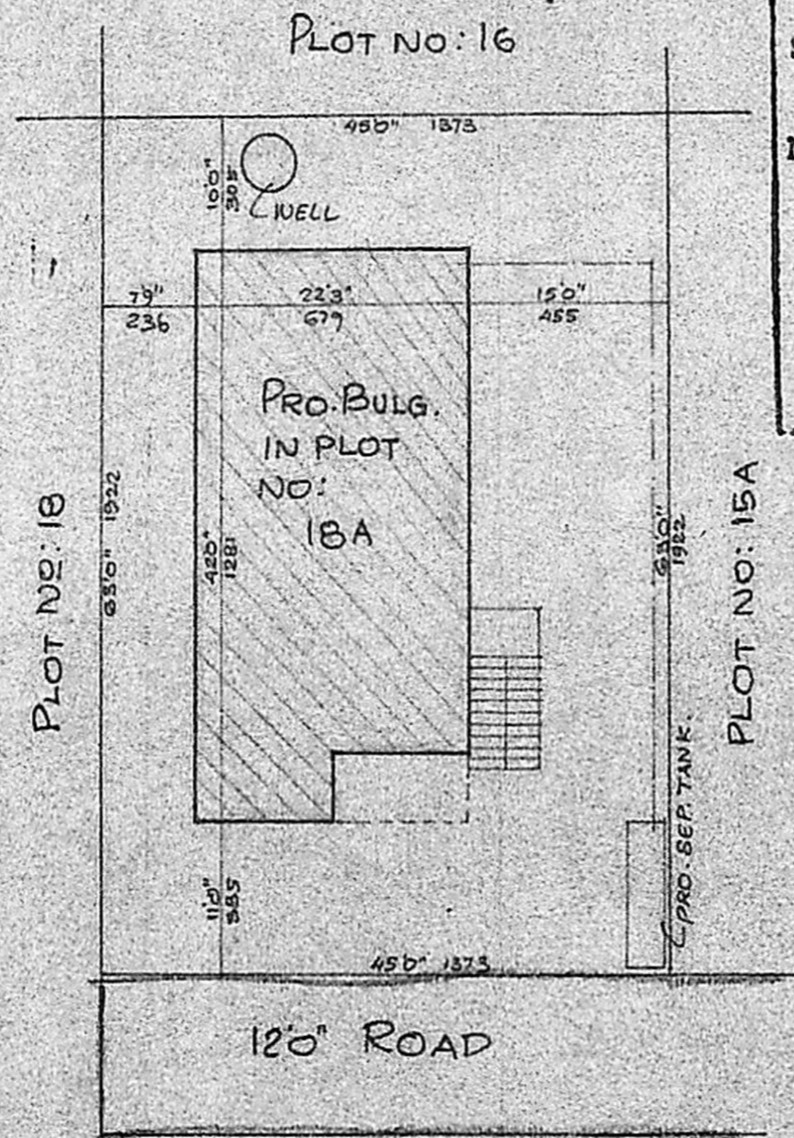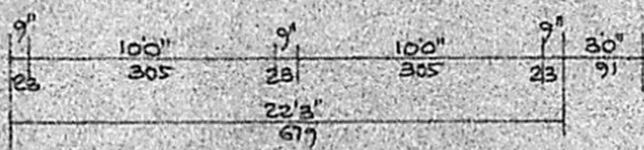

SITE PLAN

SCALE 1" = 160' (1:200)

Planning Permit No. A/607/90  
**APPROVED**  
 SUBJECT TO THE CONDITIONS IN THIS OFFICE LETTER.  
 No. A1/13453/90 Date 31/5/91  
 FOR MEMBER SECRETARY  
 MADRAS METROPOLITAN  
 DEVELOPMENT AUTHORITY  
 MADRAS - 600 008.

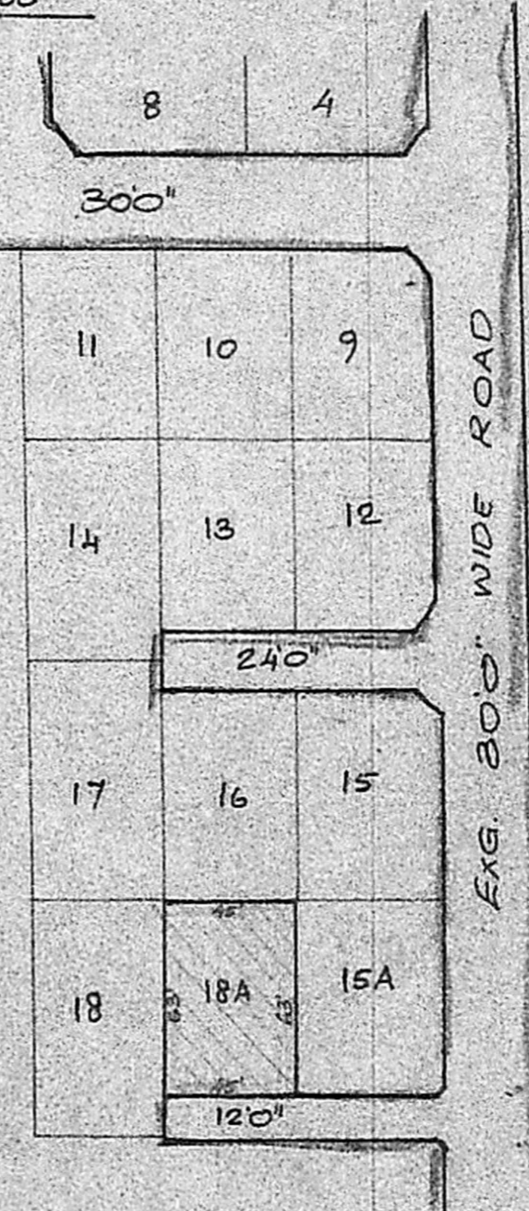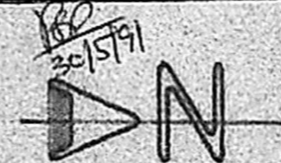

KEY PLAN

(NOT TO SCALE)

APPD. BY MMDA IN P.P(S)/L.O NO: 62/79

PROPOSED DWELLING IN PLOT NO: 18A, S. NO: 2/182 OF Thomas Nagar, ULLAGARAM VILLAGE SAIDAPET TALUK. Ullagaram Puzhuthivakkam Town Panchayat.

JOINERIES

G.D.	GRILL DOOR	32' x 70"	100 x 213
D	DOOR	20' x 66"	91 x 200
D	DOOR	26' x 66"	76 x 200
G	GRILL	50' x 40"	151 x 120
W	WINDOW	46' x 40"	127 x 120
W <sub>1</sub>	WINDOW	30' x 40"	91 x 120
V	VENTILATOR	30' x 20"	91 x 60

AREA OF	SQ. FT	SQ. M
PLOT	2835	263.87
PLINTH	881	81.84
CARPET	730	67.82

SCALE 1" = 80' (1:100)

*(Signature)*  
OWNER

*(Signature)*

M. SUBRAMONIA PILLAI,  
 Licensed Surveyor Rec. No-11920/84/F1  
 ALANDUR MUNICIPALITY,  
 Res: Plot No: 99-A, Thilagar Avenue Main St.,  
 NEAR LAKE, MADIPAKKAM-600 091.

SURVEYOR