
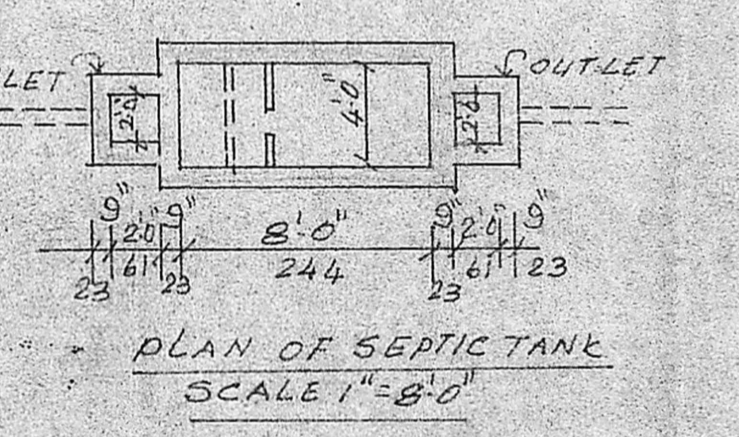
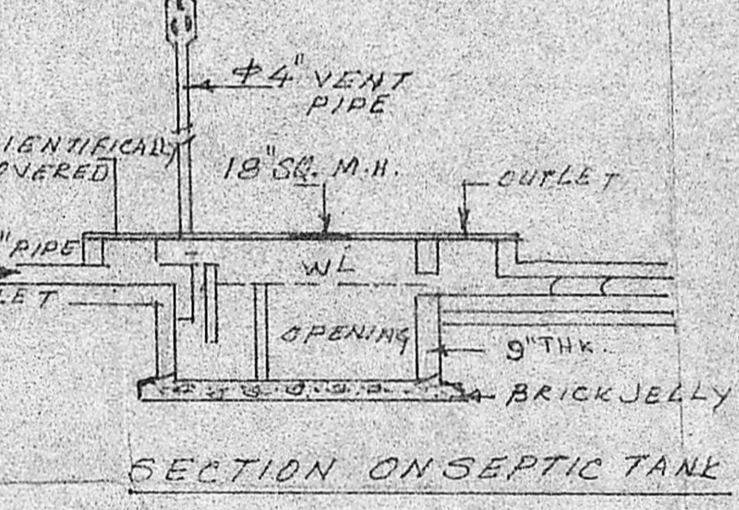


Planning Permit No. A/1250/90  
**APPROVED**  
 SUBJECT TO THE CONDITIONS IN THIS OFFICE LETTER.  
 No. A/1250/90 Date 19.5.90  
 S. Jayaram  
 FOR MEMBER SECRETARY  
 MADRAS METROPOLITAN  
 DEVELOPMENT AUTHORITY  
 MADRAS - 600 008.

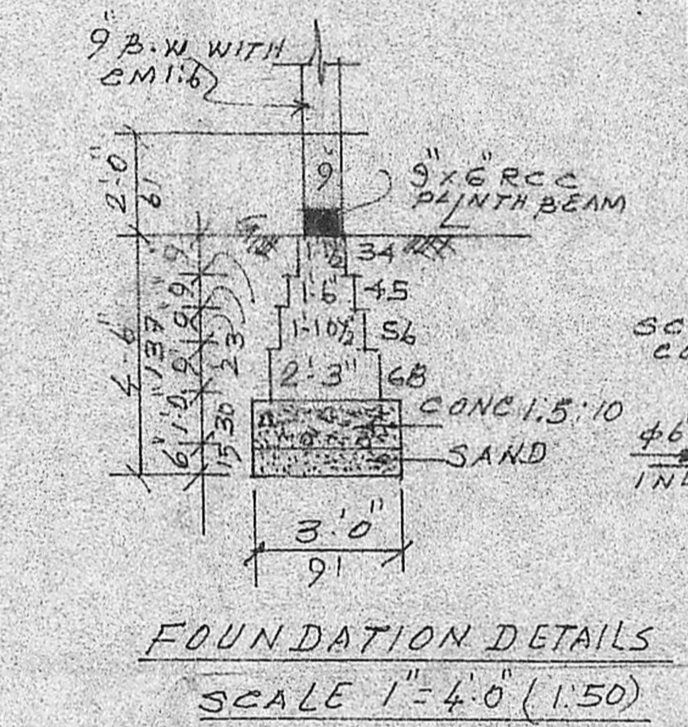

**REFERENCE:**

|                       |               |           |
|-----------------------|---------------|-----------|
| D DOOR                | 3'-3" x 7'-0" | 99 x 213  |
| D <sub>1</sub> DOOR   | 3'-0" x 7'-0" | 91 x 213  |
| D <sub>2</sub> DOOR   | 2'-6" x 7'-0" | 75 x 213  |
| W WINDOW              | 6'-0" x 4'-6" | 183 x 137 |
| W <sub>1</sub> WINDOW | 5'-0" x 4'-6" | 152 x 137 |
| W <sub>2</sub> WINDOW | 4'-0" x 3'-0" | 122 x 91  |
| W <sub>3</sub> WINDOW | 2'-9" x 3'-0" | 82 x 91   |
| V VENTILATOR          | 3'-0" x 2'-0" | 91 x 61   |

**PLOT AREA:** 1800 sft 167.22 m<sup>2</sup>  
**PRO. GROUND FLOOR:** 820 sft 76.1 m<sup>2</sup>  
**PRO. MEZZANINE & FIRST FLOOR:** 820 sft 76.1 m<sup>2</sup>  
**TOTAL:** 1640 sft 152.2 m<sup>2</sup>

PLAN SHOWING THE PROPOSED DWELLING HOUSE FOR  
 Mrs. S. ANANDHI IN DOOR No. 4, PLOT No. 27 B L.P. No. 80/49 S.No. 19/3 & 4  
 AT 17<sup>th</sup> STREET, NANGANALLUR VILLAGE, SAIDAPET TALUK,  
 sub division approved vide no 1045/81/S1 dt. 27-2-81. Madras: 600 061.

Scale: 1" = 8' 0" 1:100

PROPOSED BUILDING SHOWN THUS   
 BOUNDARY SHOWN THUS   
 ROAD SHOWN THUS

**RCC**  
 Phone: 44078a  
**R. Mohan Rao, D.C.E.**  
 LICENSED SURVEYOR  
 Corporation of Madras  
 REG. No. 14  
 AMBATTUR TOWN SHIP  
 ALANBUR MUNICIPALITY  
 Consulting Engineer & Contractor  
 Office: 16, Madley Road  
 T. NAGAR, MADRAS-600 007  
 Licensed Surveyor

S. Anandhi  
 OWNER