



PLAN SHOWING THE PROPOSED CONSTRUCTION OF BUILDING IN NATHAM S.NO: 382/2,
 PLOT: 15. THANDURAI VILLAGE MADRAS-TRIVELLORE, HIGH ROAD PATTABIRAM, AVADI TOWNSHIP LIMIT.
 OWNER: THIRUMATHY P. SORNAKKLI AMMAL
 W/O. THIRU. PONMUOI
 SCALE 1:100.

Rev. Plan
 15.10.90 • A/14365/90
 d

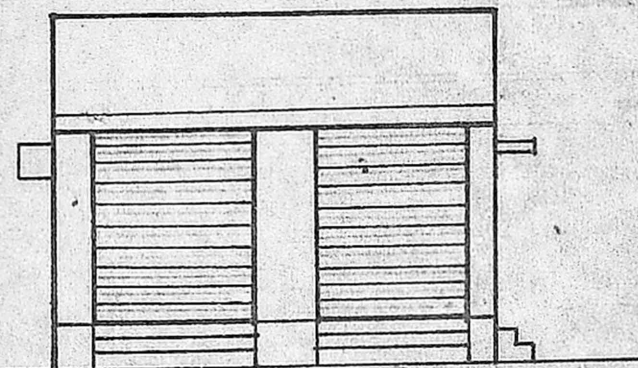


FRONT ELEVATION

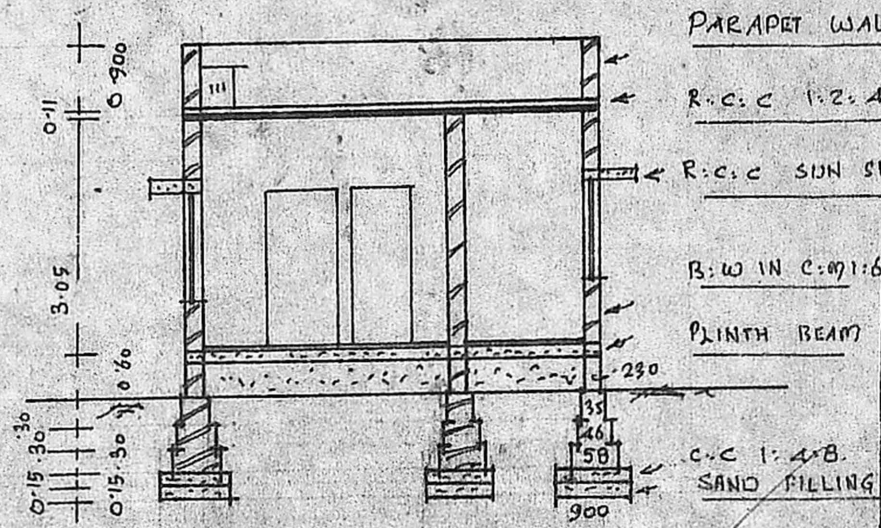


SECTION ON AB

Planning Permit No. A/1502/90
APPROVED
 SUBJECT TO THE CONDITIONS IN THIS OFFICE LETTER.
 No. A/14365/90 I. No. 20-11-90
d. Jayaraj
 30.11.90
 FOR MEMBER SECRETARY
 MADRAS METROPOLITAN
 DEVELOPMENT AUTHORITY
 MADRAS - 600 008.

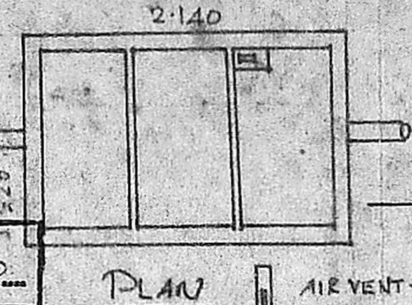

PLAN

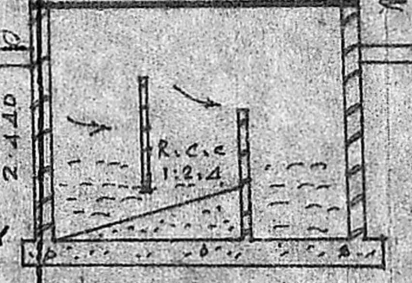

SECTION OF ST



SECTION OF WELL

BRIEF	SPECIFICATIONS
FOUNDATION	C.C 1:4:8 15cm TH
SUPER STRUCTURE	OVER SAND FILLING
ROOF	BRICK WORK IN C:09:1:6 R.C.C 1:2:4 4 1/2" TH WITH WEATHERING COVERS ON TOP
FLOORING	C.C 1:4:8 10cm TH OVER HARD CORE
PLASTERING	C:09:1:6 12mm TH FOR WALLS
JOINERIES	FIRST CLASS HARD WOOD

SCHEDULE OF JOINERIES


DOOR	C.W. PANELLED D1: 1000 X 2000
DOOR	D2: 900 X 2000
DOOR	D3: 750 X 2000
WINDOW	W1: 1500 X 1370
WINDOW	W2: 900 X 1370
WINDOW	V: 900 X 600
VENTILATOR	
ROLLING SHUTTER	R.S. 2140 X 2140

AREA STATEMENT:


AREA OF SITE: 2220.00 SQ. FT. OR 206.00m²
 AREA OF CONST: 723.00 SQ. FT. OR 67.00m²
 COVERAGE: 33% F.S.T. 0.330

LEGEND:


BOUNDARY SHOWN
 PRO. CONST SHOWN

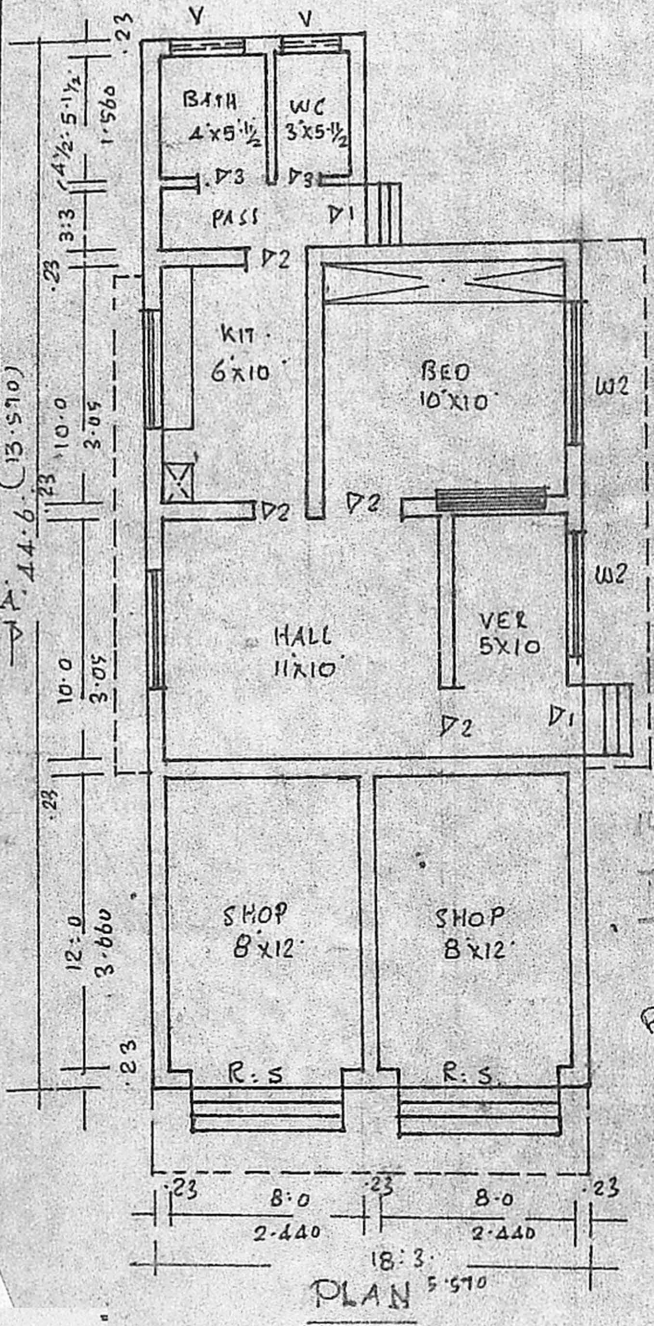

PLAN

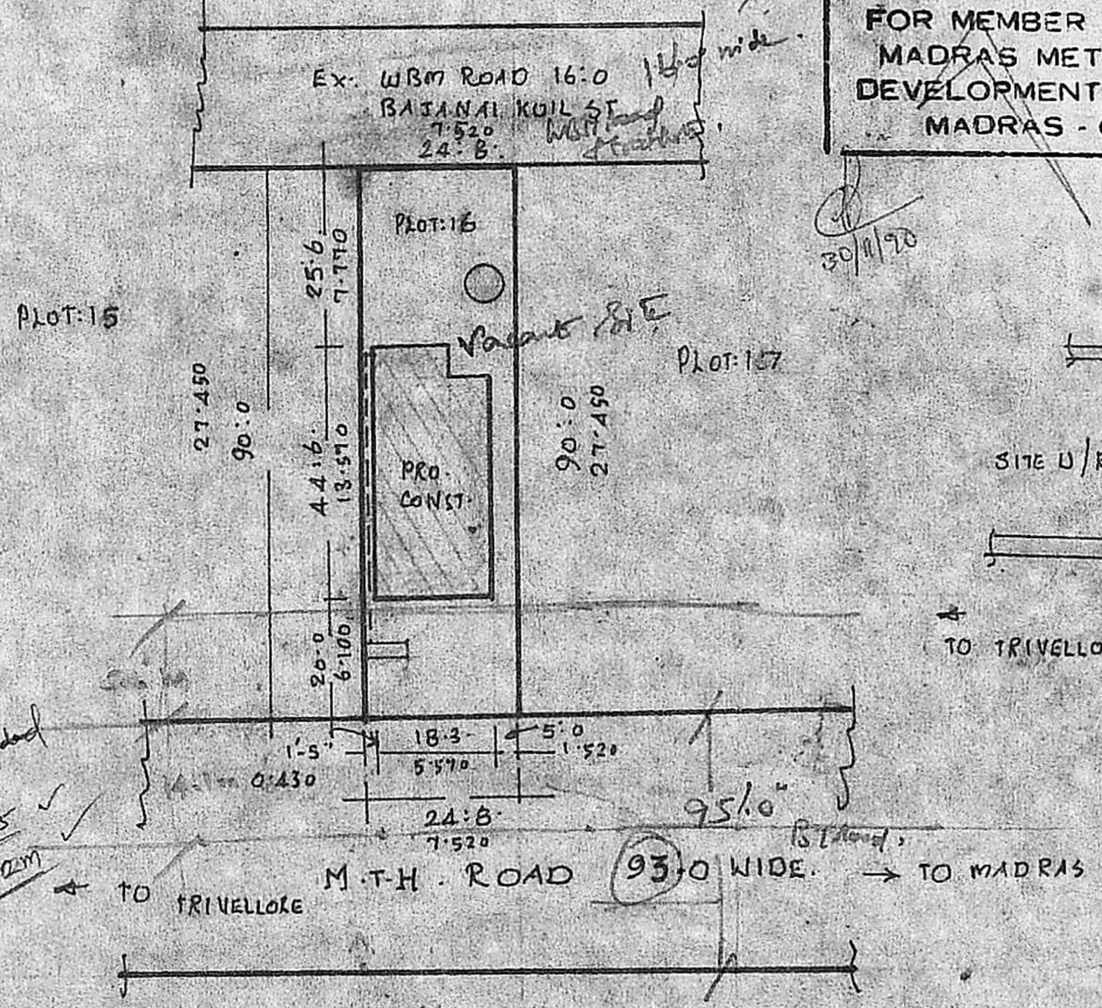

SITE PLAN
 SCALE 1:400

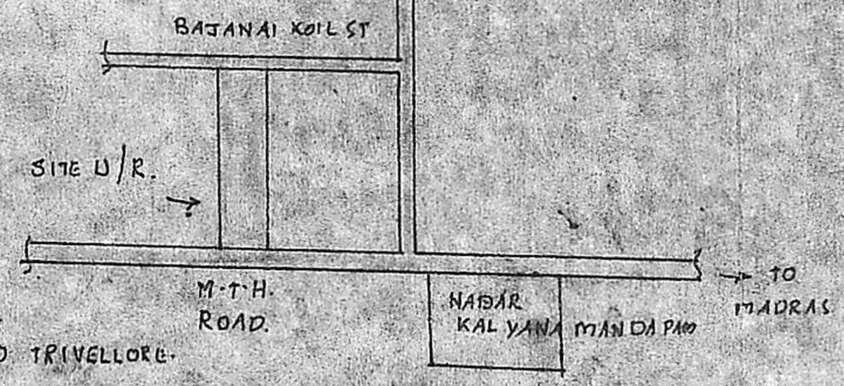

KEY PLAN
 NOT TO SCALE.

OWNER

K. PERIASAMY D.C.E.
 LICENSED SURVEYOR
 CONSULTING ENGINEER
 AVADI TOWNSHIP
 MADRAS - 600006

சென்னை மாநகராட்சி அமைச்சர் அலுவலகம்