

PLAN SHOWING PRO: DWELLING BUILDING IN PLOT NO. 13

D.K. NAGAR (LAYOUT OF HOUSE SITES) @ MADURAVAYAL

VILLAGE NO. 99, MADRAS. MADURAVAYAL TOWN PANCHAYAT LIMITS

① BETWEEN METTUKUPPAM & DHIDEER NAGAR

S. No. 252 (PE)


SCALE - 1" = 8' (1cm = 1m)

COL. REF. -


PLOT LINE. _____

PRO: _____
ROADS: _____


FOR KEY PLAN LAYOUT PLAN ENCLD.

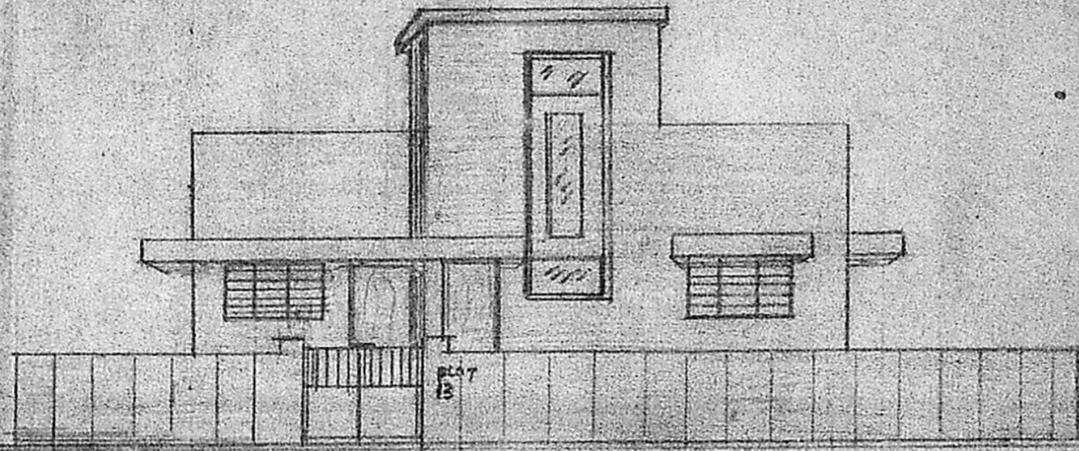

FRONT VIEW

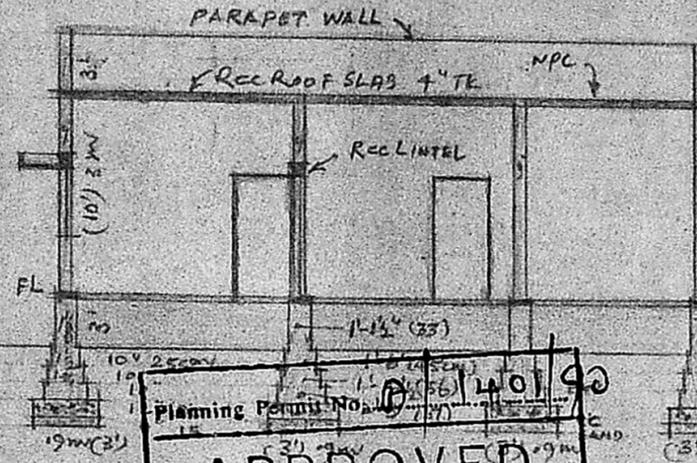

Planning Permit No. A.L/15956/90
APPROVED
SUBJECT TO THE CONDITIONS IN THIS OFFICE LETTER.
No. A.L/15956/90 25/10/90
S. Jayan 25.10.90
FOR MEMBER SECRETARY
MADRAS METROPOLITAN
DEVELOPMENT AUTHORITY
MADRAS 600 008

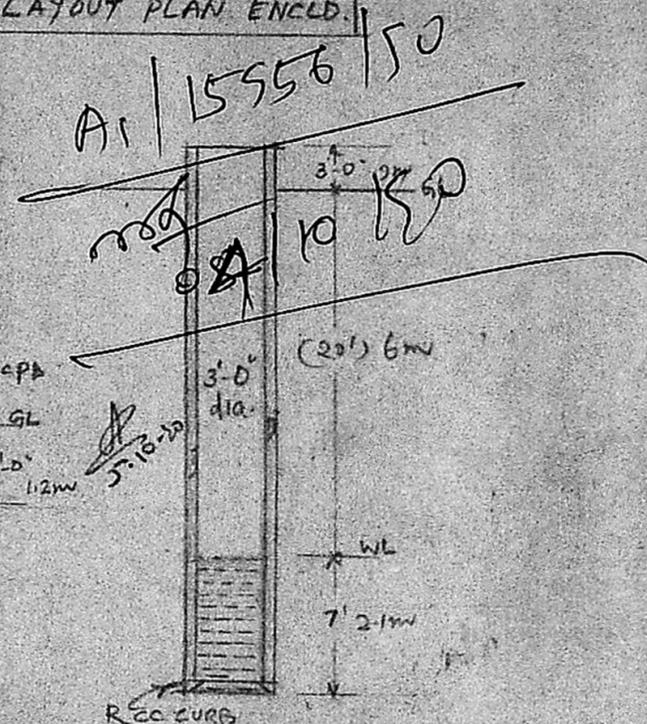

WELL SECTION

REFERENCE


- SAND FILLING, OVER IT C.C. 1:4:8 WITH 1/2" BGM
- (3") B' WORK IN C.M. 1:6, RCC PLINTH BEAM (4")
- 11cm TR, RCC BEAM IN PORCH 9" x 9", RCC SUN SHADE, LOFT (2") SCWTK, ROOF SLAB (4") 10cm TR, ETC. IN 1:2:4 C.C. MIX. WITH 3/4" BGM & NECESSARY REINFORCEMENT. C.W. DOOR & WINDOWS PANELLED TYPE
- D₁ (3'-6" x 6'-6") 1.05m x 1.95m
- D₂ (3'-0" x 6'-6") 0.90m x 1.95m
- D₂ (2'-0" x 6'-0") 0.60m x 1.80m
- W₂ (3'-0" x 4'-0") 0.90m x 1.20m
- W₃ (4'-6" x 4'-0") 1.35m x 1.20m
- W₄ (6'-0" x 4'-0") 1.80m x 1.20m
- V (3'-0" x 1'-6") 0.45m x 0.45m

- N. S. Devayane
- M. Balachandran
- [Signature]
- [Signature]
- M. Venkatesh

D. S. Parthasarathy,
Civil Engineer Licenced Surveyor No. 31
CORPORATION OF MADRAS,
4, Chengalvaraya Maistry St.,
RAMALINGAPURAM, MADRAS-12

OWNER



ENGINEER

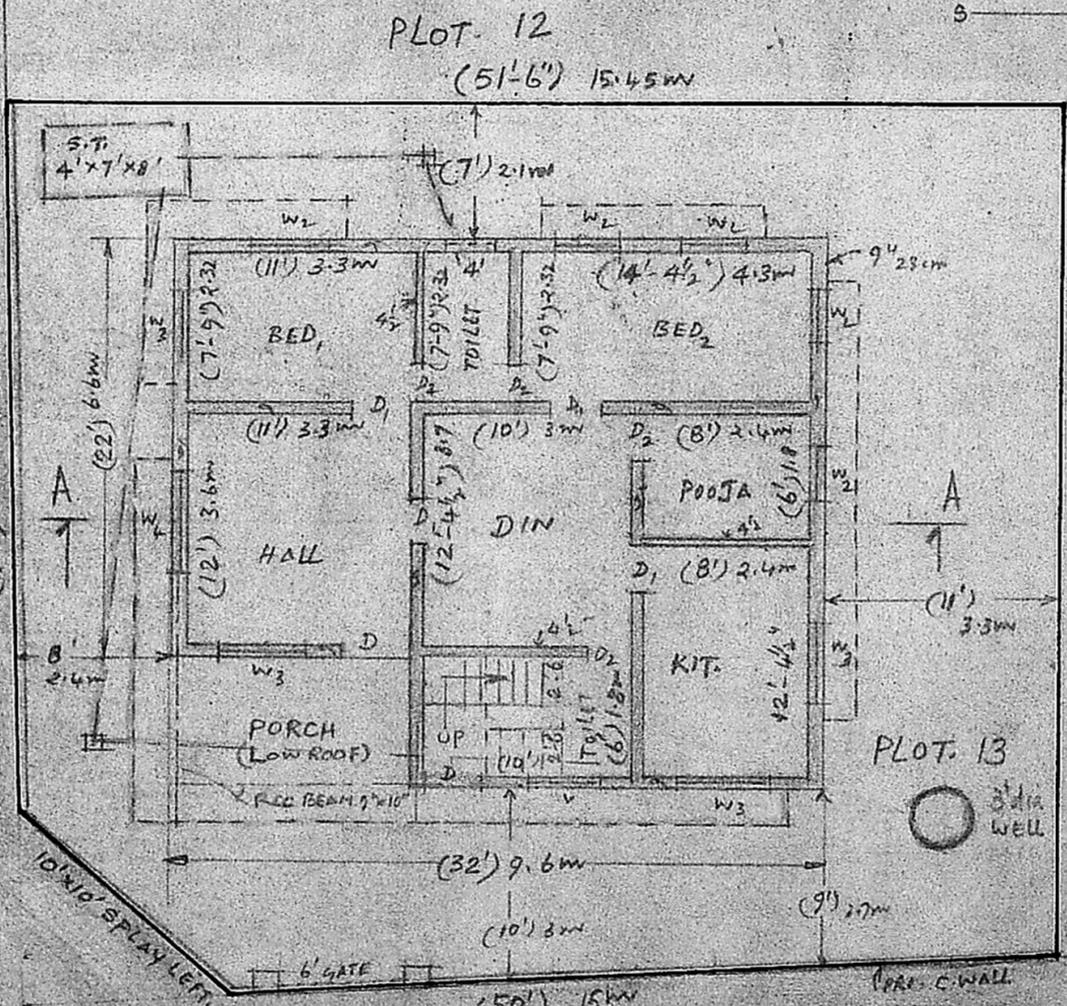

PLAN-CUM-SITE PLAN

PLOT 7

C. WALL SECTION

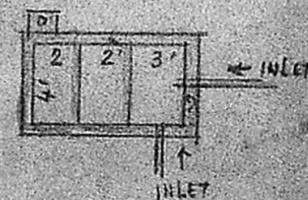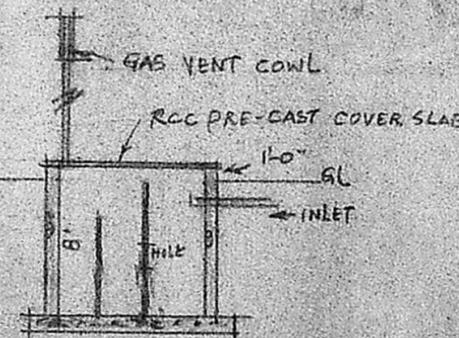

(4' x 7' x 8') 1.2m x 2.1m x 2.4m
SIZE SEPTIC TANK DETAILS

L = 2258 sq ft
P.A. = 840 sq ft