



FRONT ELEVATION

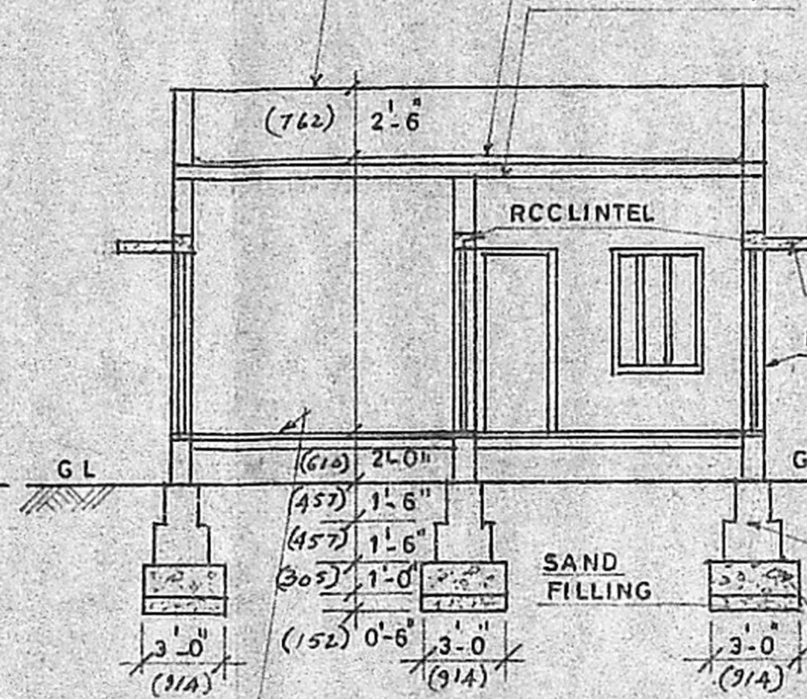


SECTION A-A

FLOORING WITH CM 1:3 OVER PCC 1:4:8 LAID OVER 3" TH. SAND FILLING


Planning Permit No. A/1595/90
APPROVED
 SUBJECT TO THE CONDITIONS IN THIS OFFICE LETTER.
 No. P.U. 15987/90 L.No. 30-XI-90
 O/C C.R. Vimala
 30/11/90
 GROUND LEVEL FOR MEMBER SECRETARY
 MADRAS METROPOLITAN
 DEVELOPMENT AUTHORITY
 MADRAS 600008

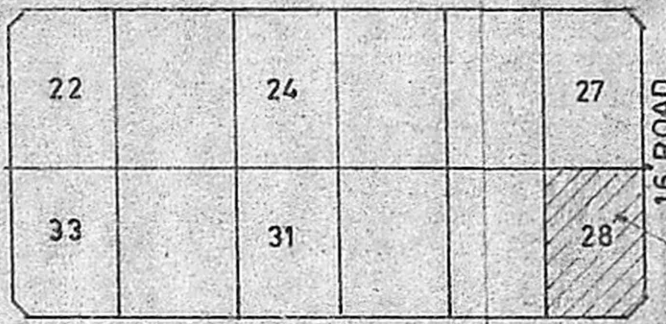

KEY PLAN (Not to scale)

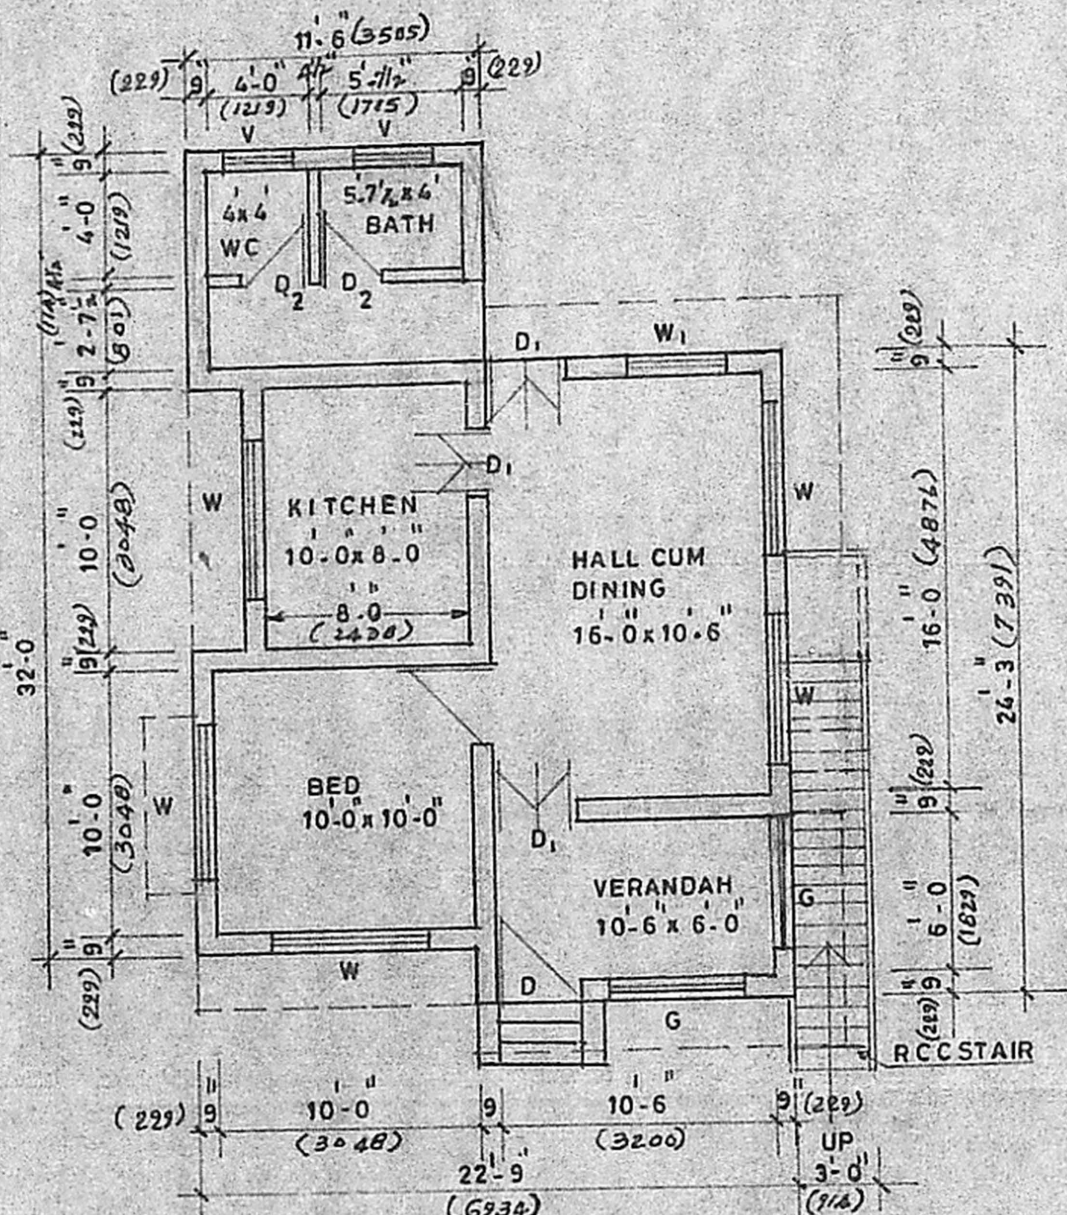


PLAN

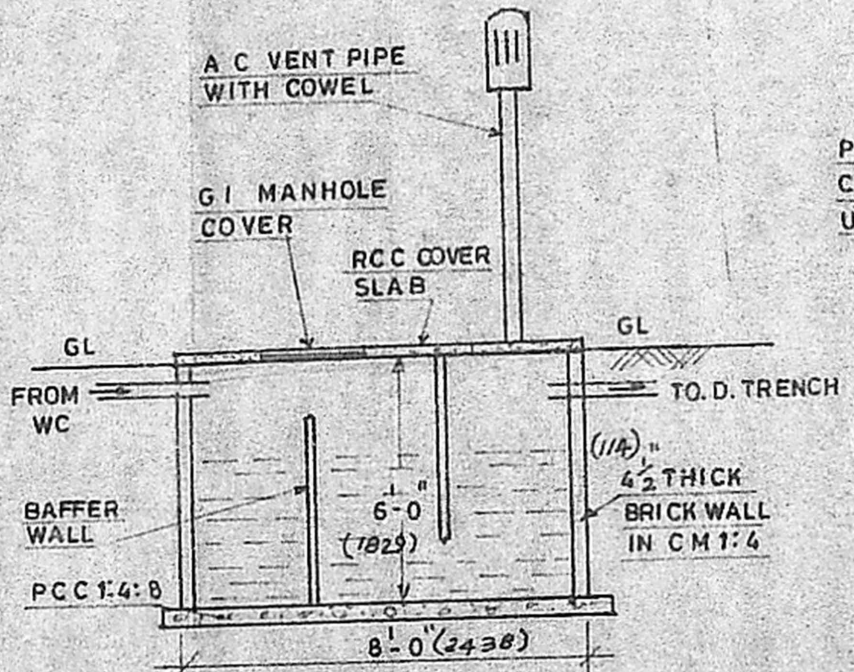


CROSS SECTION

SEPTIC TANK DETAILS

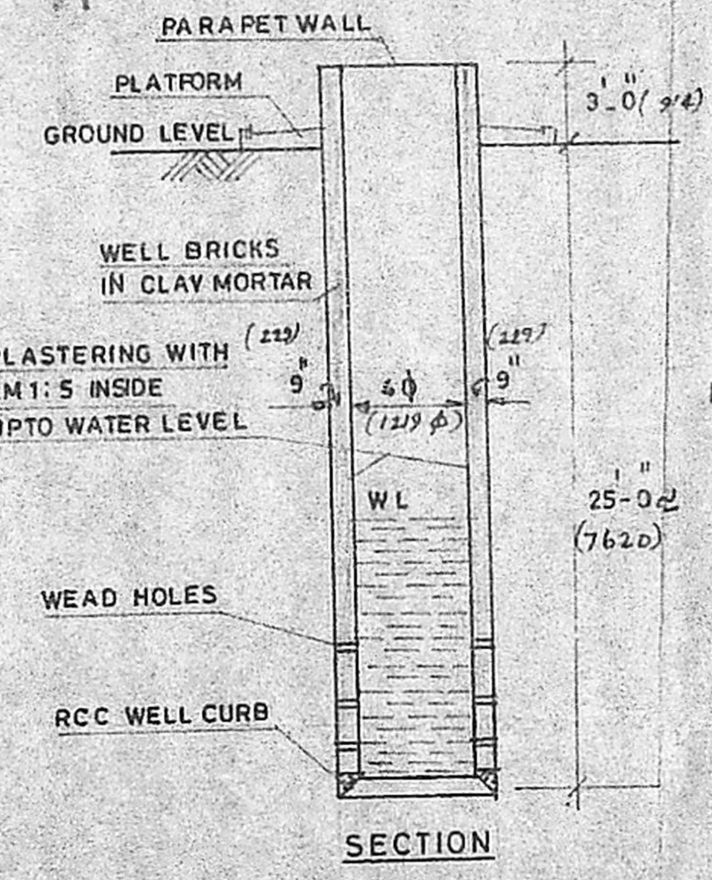


SECTION

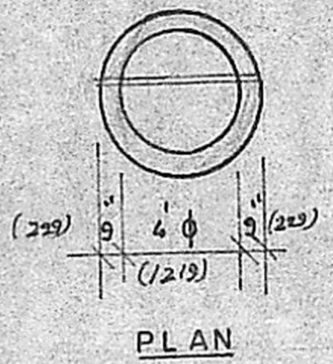

PLAN

WELL DETAILS

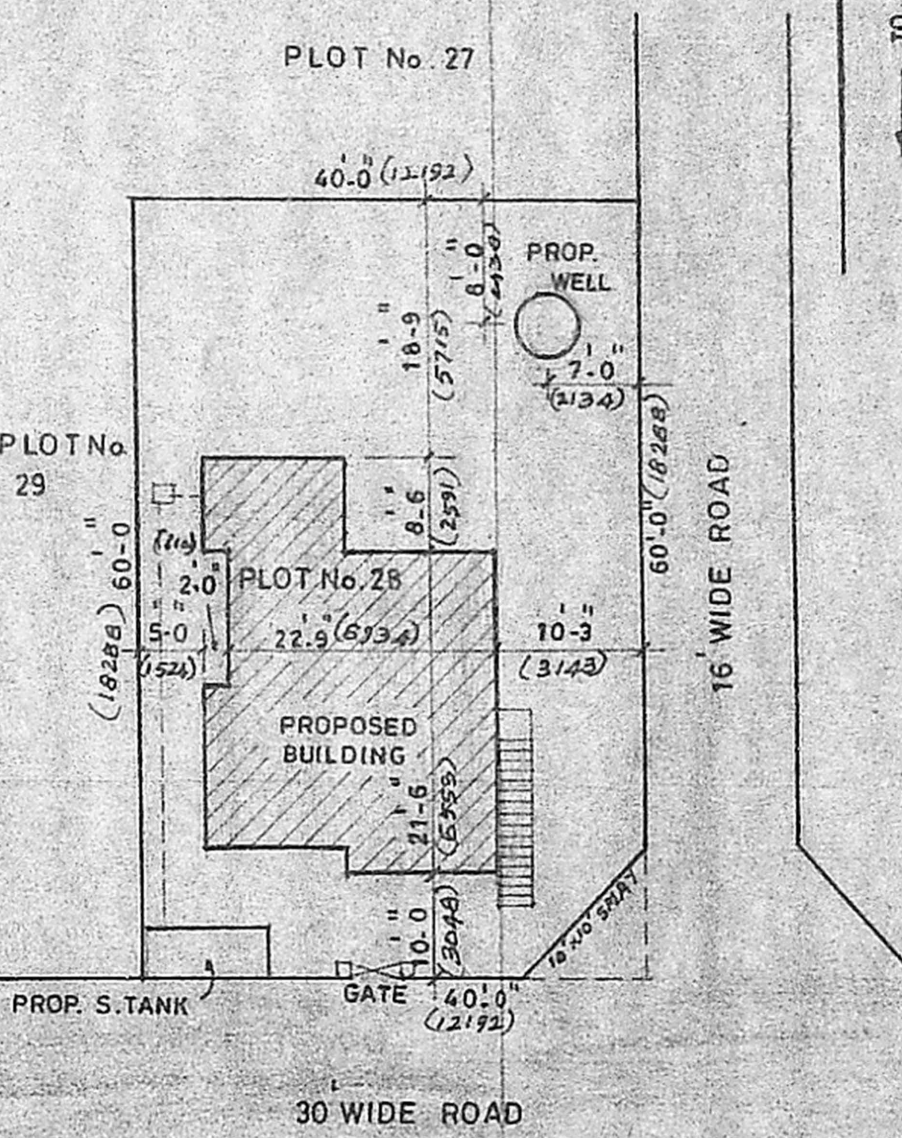

SITE PLAN

(scale 1" = 16')

PLAN SHOWING THE PROPOSED CONSTRUCTION OF A RESIDENTIAL BUILDING IN PLOT No.28 AT MANIKKODI SRINIVASA NAGAR LAYOUT IN S.No.18,19,20,30 &31 OF SEEVARAM VILLAGE, PERUNGUDI PANCHAYAT, CHENGAI ANNA DIST. SAIDAPET TALUK

LEGEND

1. D	DOOR	3'-3" x 7'-0"	(990 x 2134)
2. D ₁	DOOR	3'-0" x 7'-0"	(914 x 2134)
3. D ₂	DOOR	2'-11" x 6'-0"	(662 x 1981)
4. W	WINDOW	6'-0" x 4'-6"	(1829 x 1372)
5. W ₁	WINDOW	6'-0" x 2'-6"	(1829 x 635)
6. V	VENTILATOR	3'-0" x 1'-6"	(914 x 457)
7. CB	CUPBOARD	6'-0" x 7'-0"	(1829 x 2134)
8. G.	GRILL	5'-0" x 4'-6"	(1524 x 1372)

Plot area : 2400 sft. (223.05 m²)
 Plinth area: 612 sft. (56.78 m²)
 Open space: 1788 sft. (166.12 m²)
 Scale : 1 Inch = 8 ft. (1:100)

LICENSED SURVEYOR

R. Jayanthan
 R. Jayanthan, L.C.E.,
 Licensed Surveyor
 Class II L. No. 183

OWNER

S. Balaraman