

Planning Permit No. A/154/90


APPROVED

SUBJECT TO THE CONDITIONS IN THIS OFFICE LETTER.

No. A/16074/90

J. Jayara

FOR MEMBER SECRETARY
MADRAS METROPOLITAN
DEVELOPMENT AUTHORITY
MADRAS - 600 008.

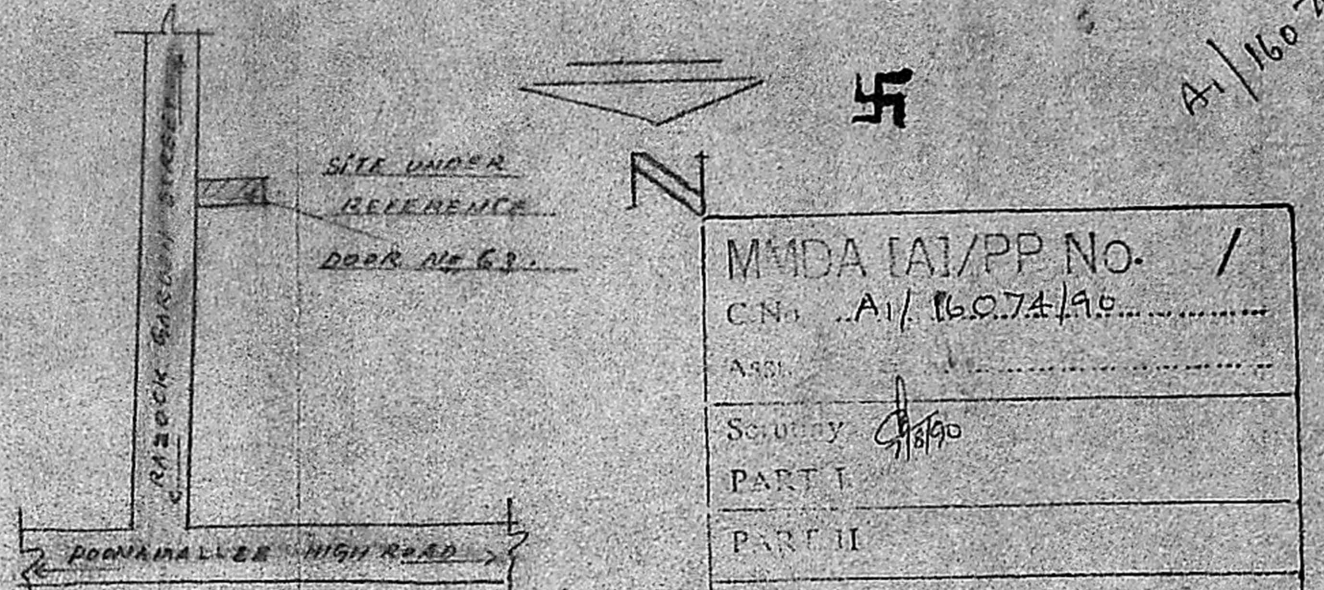

MMDA (A)/PP No. /
C.No. A/16074/90
Area
Security
PART I
PART II

TOPD PLAN (NOT TO SCALE)




PLAN OF PRO. BUILDING AT PLOT NO/6 DOOR NO. 53

TRAZACK GARDEN ST., BLOCK NO/ 15, T.S. NO. 43

ARUMBARKAM VILLAGE, MADRAS CORPORATION

DIVISION NO/ 77, FOR MRS. W. SUMATHI.

Scale: (1"=8'0") 1:100

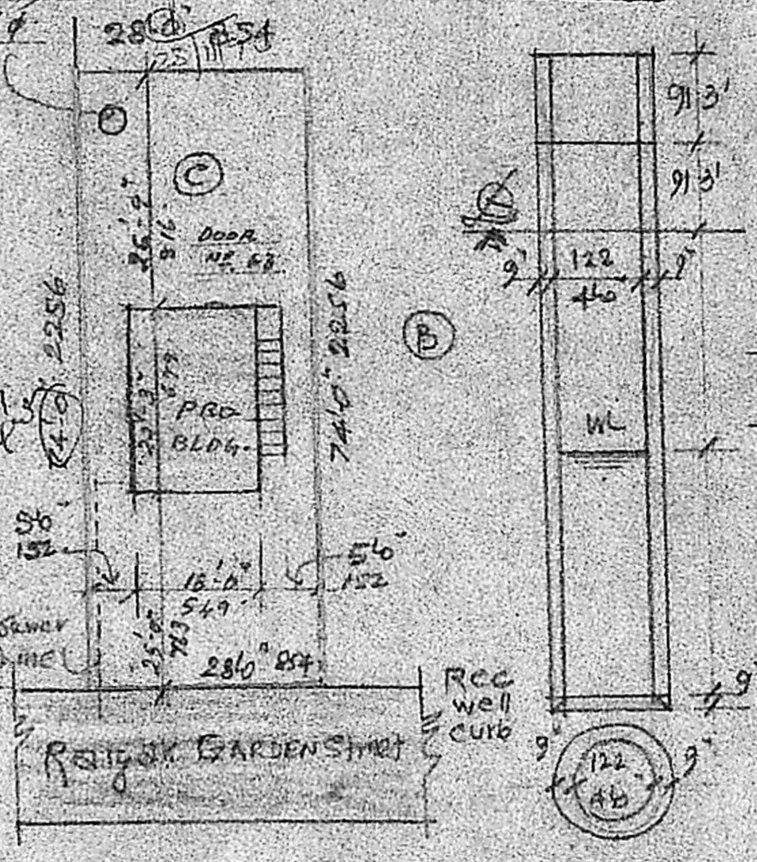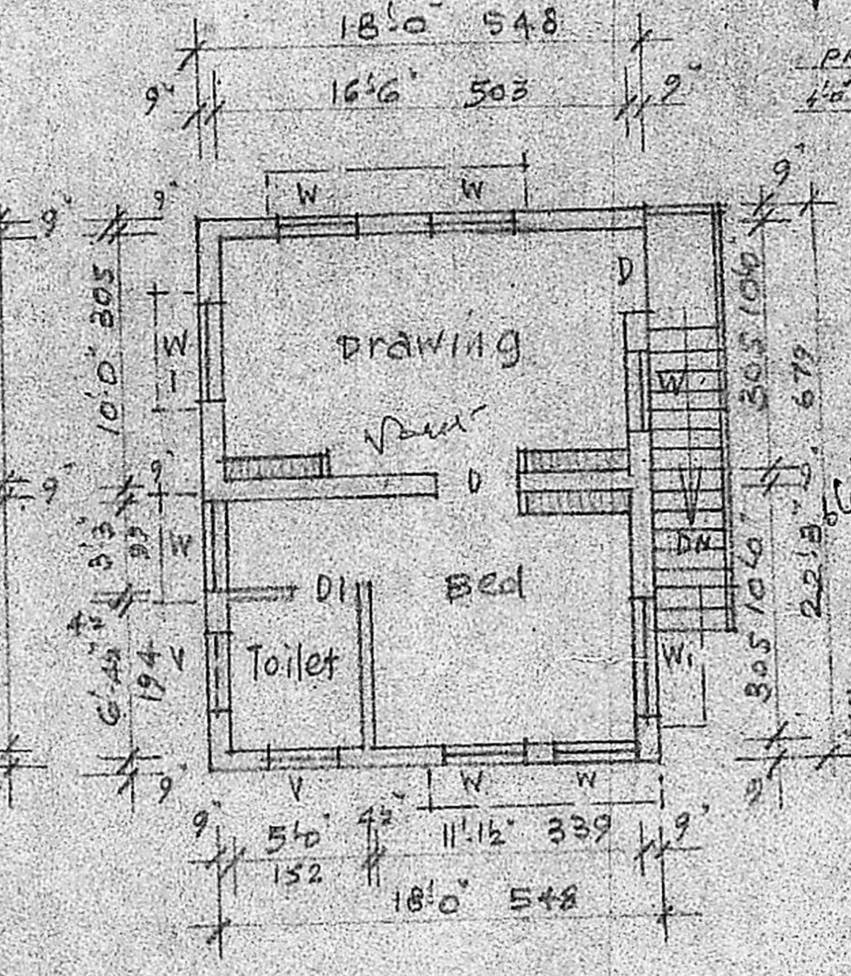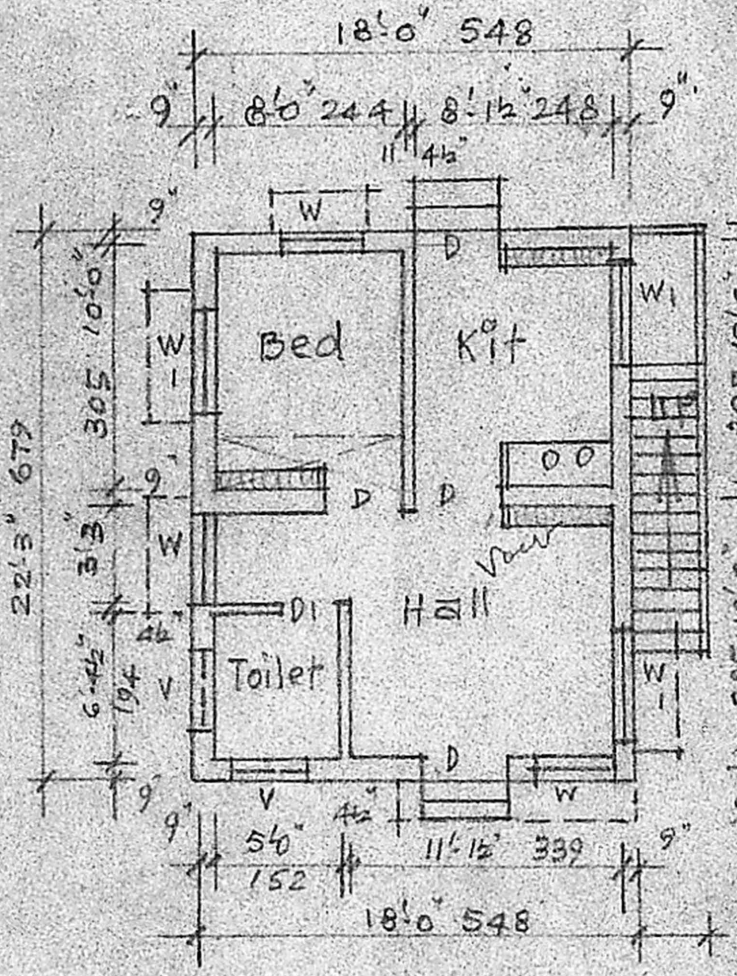

REFERENCE

D Door	3'3" x 6'6"	99x198	W window	3'0" x 4'6"	91x137
DI "	2'6" x 6'6"	76x198	M	5'0" x 4'6"	151x137
V Ventilator	2'6" x 2'6"	91x91			

Plot Area	2092 - sq ft
Plinth Area	GF - 401 - sq ft
Open Space	1691 - sq ft

V. Sumathi
OWNER

A. ARUNACHALAM, D.C.E.
CORPORATION LICENSED SURVEYOR
ALANDUR AMTATTUR TOWNSHIP (L.S. NO. 9)
2, RAJAPUR KARUNANIDHI ROAD
MADRAS