



PLAN SHOWING THE PROPOSED RESIDENTIAL CONSTRUCTION IN PLOT NO. SURVEY NO. 34/1-A OF MANAPAKKAM VILLAGE, SRIPERUMPUDUR TALUK CHINGALPET (DIST.)


SCALE 1"=80" (OR) 1:100

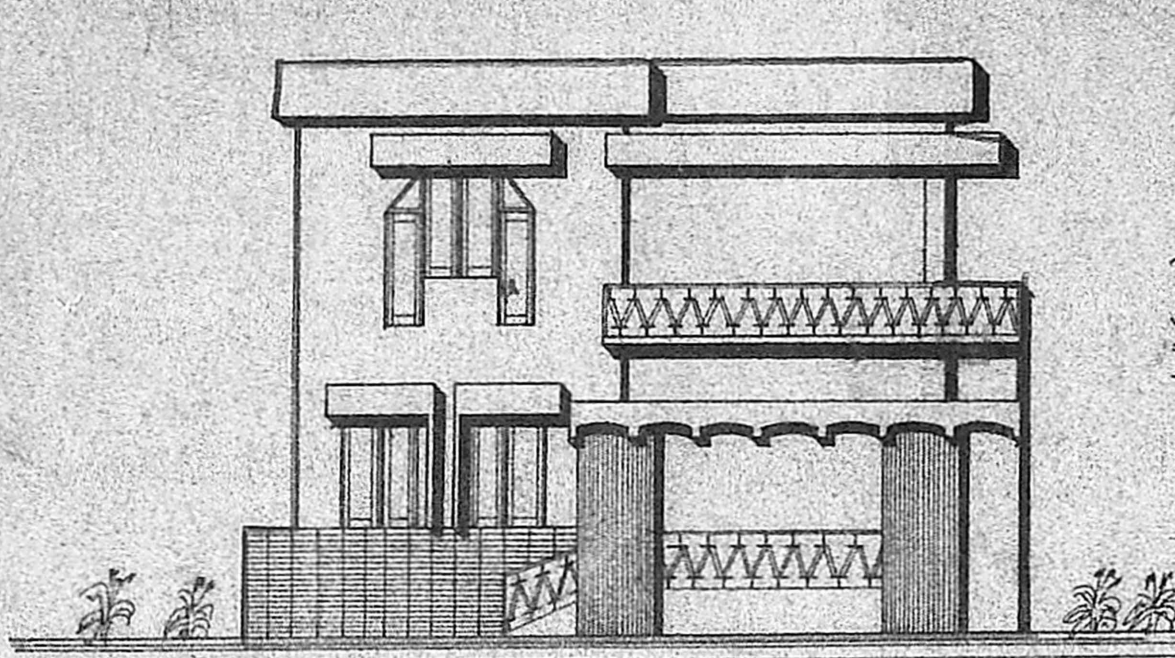


FRONT ELEVATION

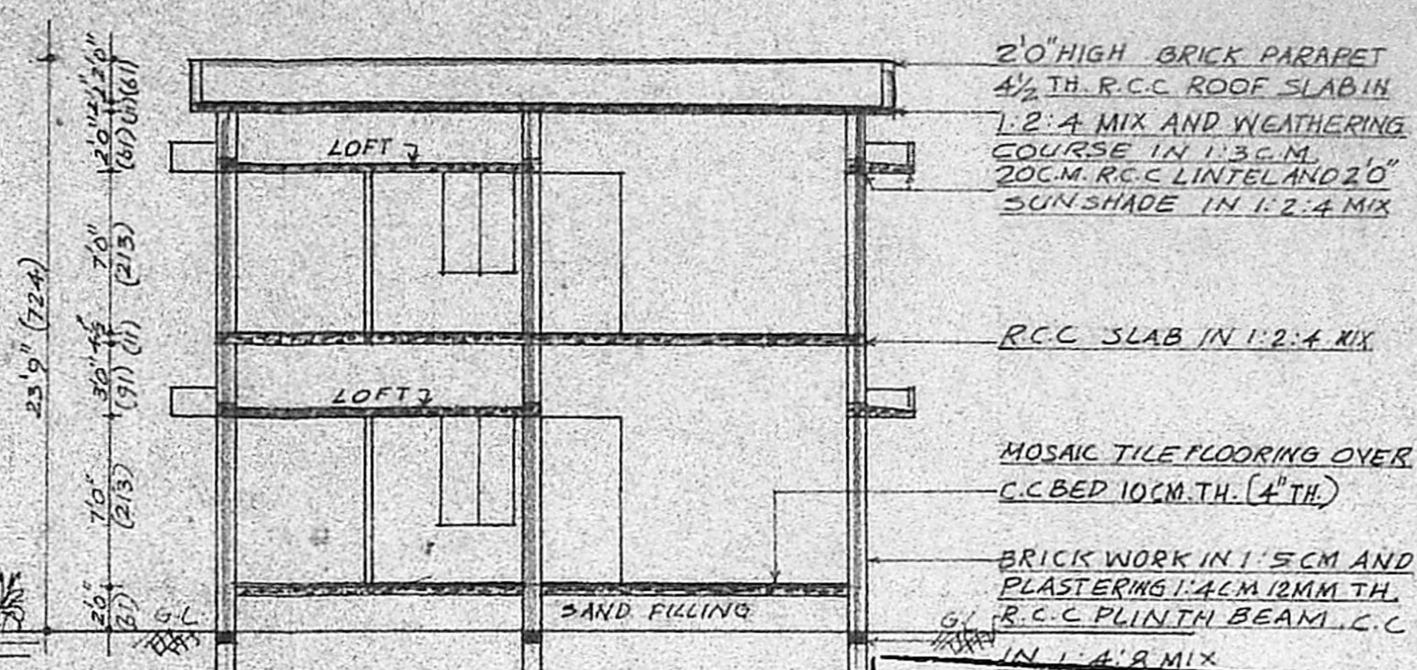


SECTION ON A-A

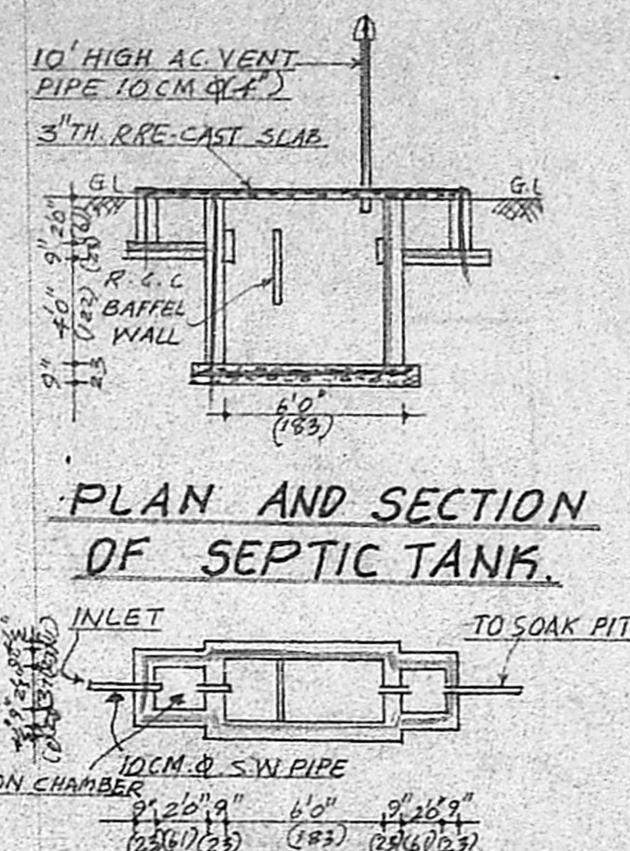


PLAN AND SECTION OF SEPTIC TANK

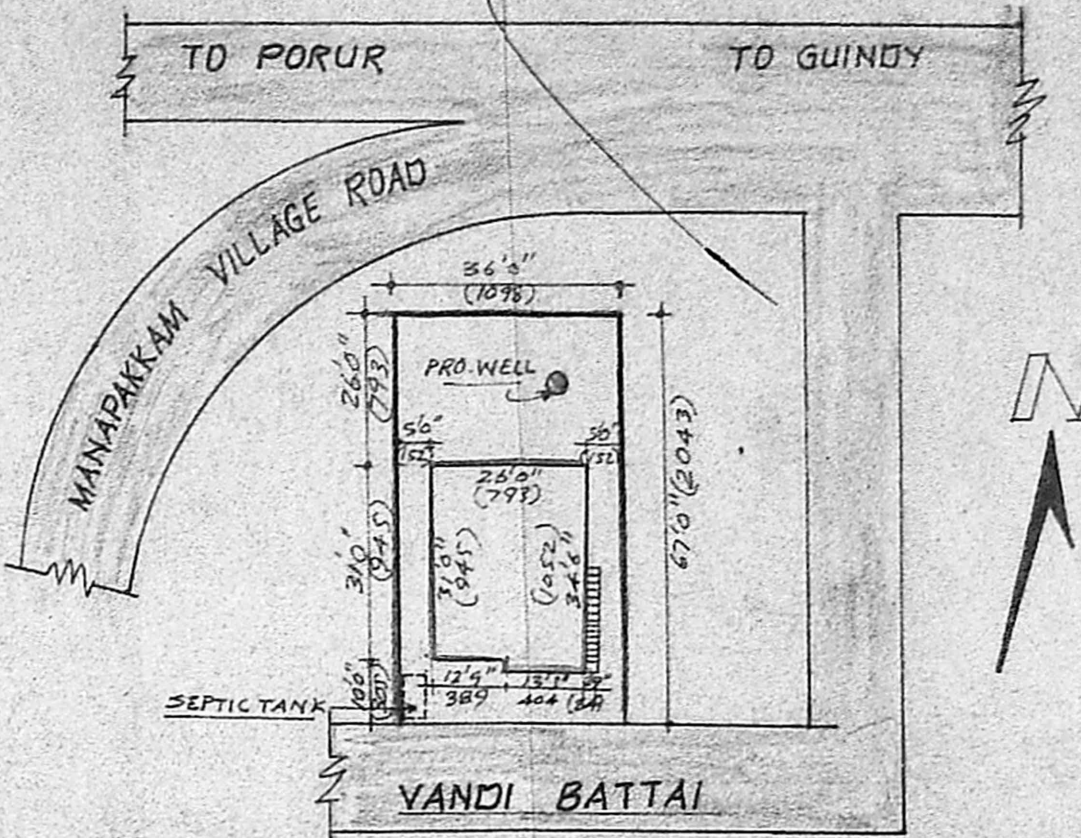

SITE PLAN WITH KEY
SCALE OF SITE 1"=320"

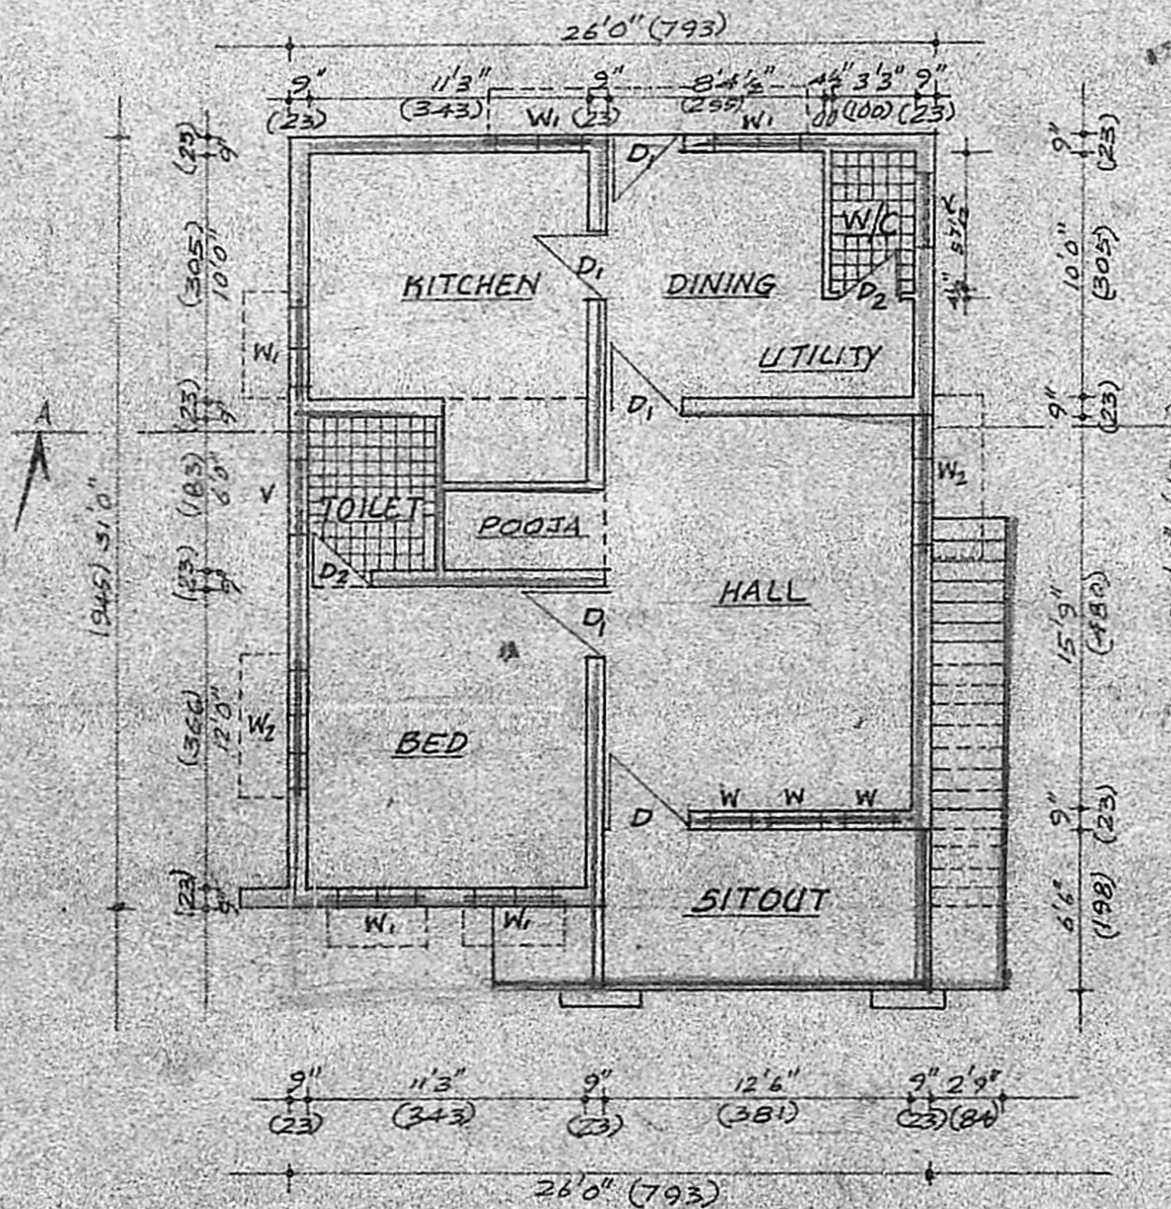


GROUND FLOOR PLAN

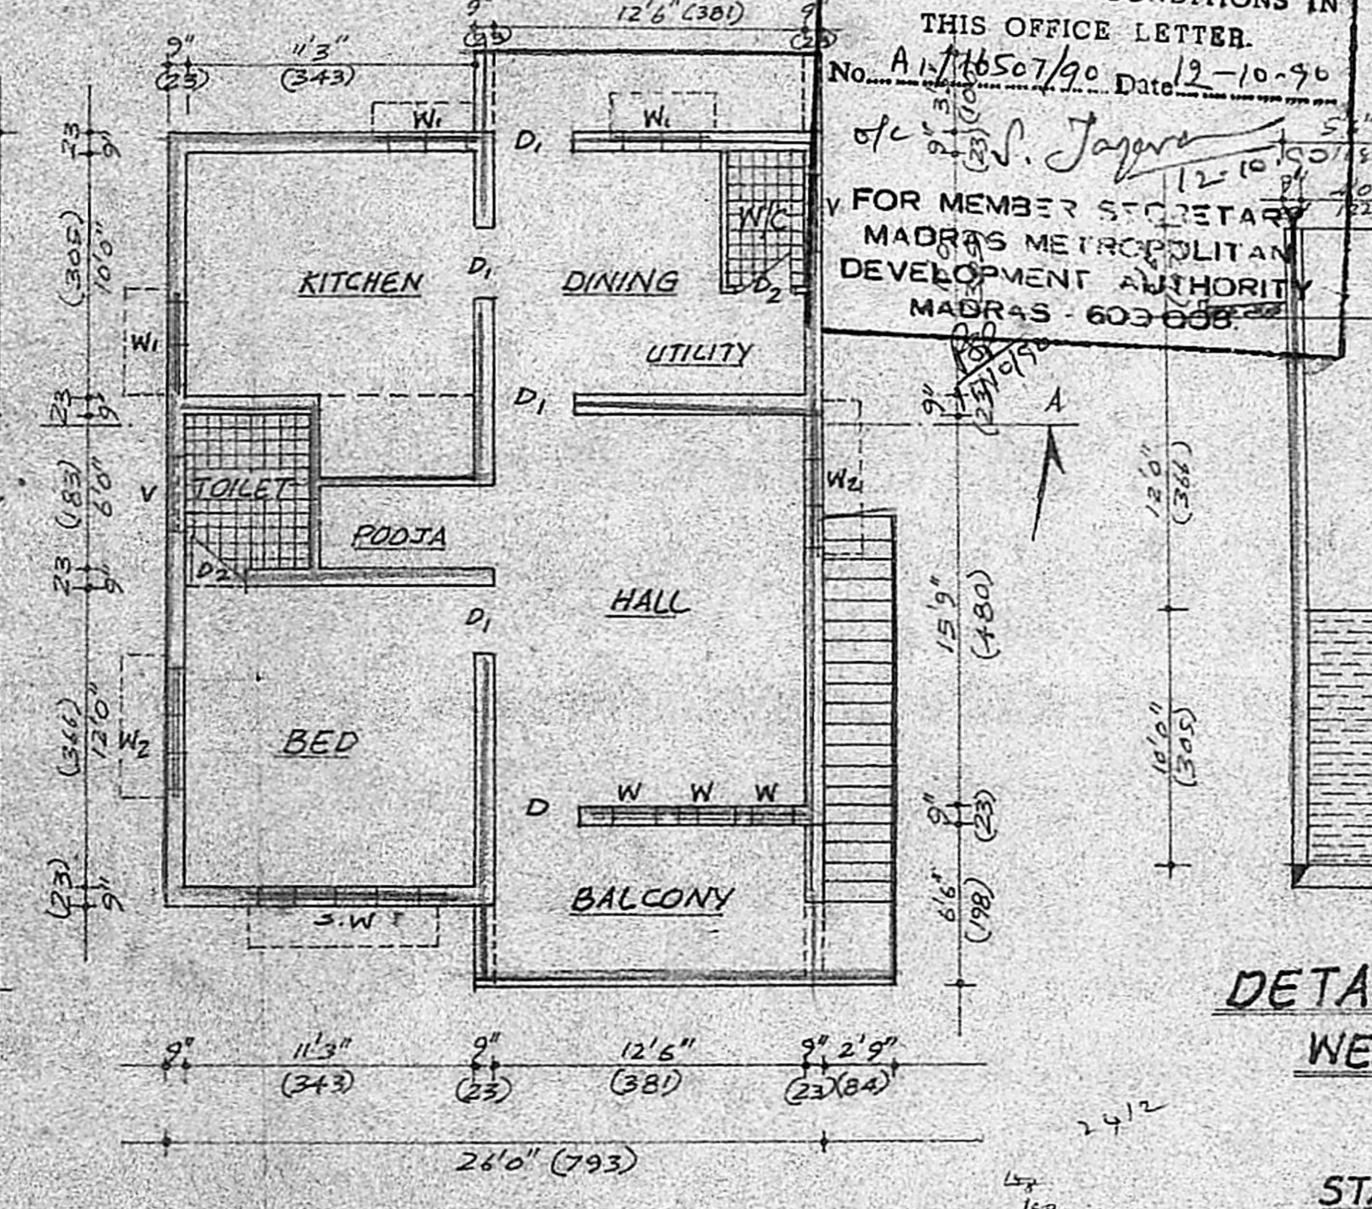


FIRST FLOOR PLAN

Planning Permit No. A/1354/90
APPROVED
SUBJECT TO THE CONDITIONS IN THIS OFFICE LETTER.
No. A/11650/90 Date 12-10-90
For Member Secretary
MADRAS METROPOLITAN DEVELOPMENT AUTHORITY
MADRAS - 600 008

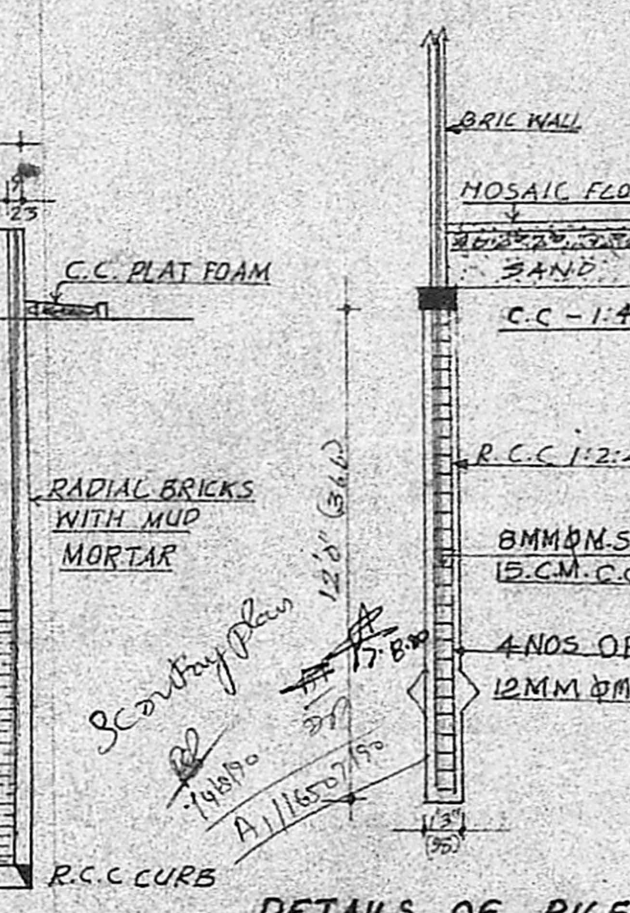

DETAILS OF WELL

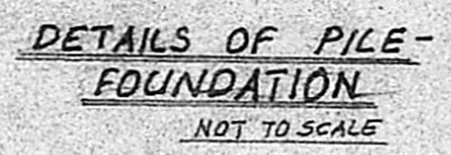

DETAILS OF PILE-FOUNDATION
NOT TO SCALE

STAIRCASE DETAILS

RISE	: 7" - 17.5CM
TREAD	: 10" - 26CM
WIDTH	: 2'9" - 84CM
AREA	: 52 SFT 4.83M ²

SCHEDULE OF JOINERY

D	FLUSH DOOR	3'3" x 7'0" (OR) 98 x 213
D1	FLUSH DOOR	3'0" x 7'0" (OR) 91 x 213
D2	FLUSH DOOR	2'6" x 5'6" (OR) 76 x 198
W	GLAZED WINDOW	1'6" x 5'6" (OR) 46 x 168
W1	GLAZED WINDOW	3'0" x 4'6" (OR) 91 x 137
W2	GLAZED WINDOW	4'6" x 4'6" (OR) 137 x 137
S.W	SHOW WINDOW GLAZED	4'6" x 4'6" (OR) 137 x 137
V	VENTILATOR	3'0" x 1'6" (OR) 91 x 46

AREA DETAILS

AREA OF PLOT	2412 SFT 224.1M ²
PLINTH AREA G RD FLOOR	853 SFT 79.24M ²
1 ST FLOOR	853 SFT 79.24M ²

COLOUR INDEX

PROPOSALS	[Symbol]
ROADS	[Symbol]
BOUNDARY	[Symbol]

ALL DIMENSIONS ARE SHOWN IN BRACKETS ARE IN CENT METERS.

OWNER Jayamala Sivakumar.
K. VENUGOPAL
AEB (Rtd)
CONSULTING CIVIL ENGINEER
LICENSE SURVEYOR CLASS I
CORPORATION OF MADRAS
3, NEELAKANDAN STREET
NUNGAMBAKKAM (LAKE AREA)
MADRAS-600 038
LICENSED SURVEYOR.