

PLAN SHOWING THE PROPOSED CONSTRUCTION OF RESIDENTIAL BUILDING IN S.No: 642-1 PLOT: 4
 No: 58 THIRIMULLAIVOYAL VILLAGE, AVADI TOWNSHIP LIMIT SCALE 1:100
 OWNER: V. RAMACHANDRAN

BRIEF SPECIFICATIONS.


FOUNDATION C.C 1:4:8 15CM TK OVER SAND FILLING
 SUPER STRUCTURE BRICK WORK IN C.M 1:6
 ROOF R.C.C 1:2:4 15CM TK WITH WEATHERING COURSE ON TOP.

FLOORING C.C 1:4:8 10CM TK OVER HARD CORE
 PLASTERING C.C 1:4:8 5MM TK FOR JOINERIES
 JOINERIES FIRST CLASS HARD WOOD


SCHEDULE OF JOINERIES.

DOOR T.W DOOR PANELLED D1: 1000x2000
 DOOR D2: 900x2000
 DOOR D3: 150x2000
 WINDOW W1: 1500x1370
 WINDOW W2: 900x1370
 VENTILATOR V: 600x450


AREA STATEMENT:
 AREA OF SITE: 1800.00 sqm or 167.00 m²
 AREA OF CONST: 700.00 sqm or 65.00 m²
 COVERAGE 40% F.O.I. 0.400

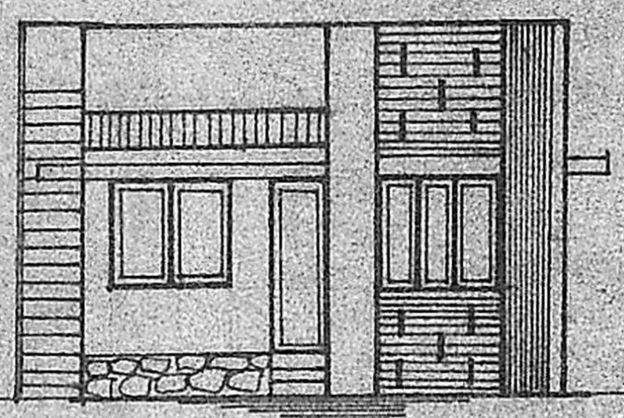

FRONT ELEVATION

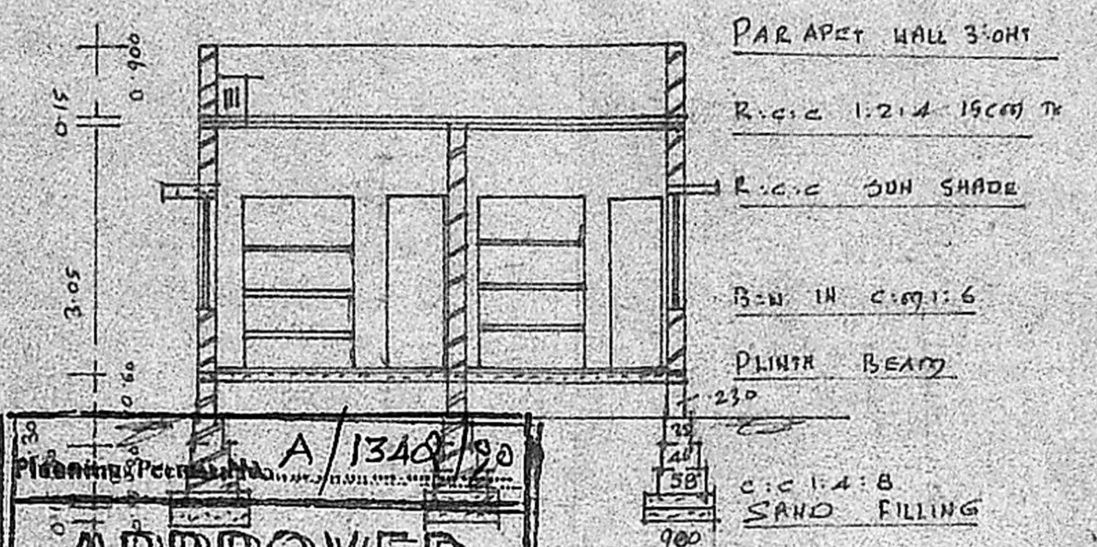


PARAPET WALL 3'0" HT
 R.C.C 1:2:4 15CM TK
 R.C.C SUN SHADE
 B.W IN C.M 1:6
 PLINTH BEAM
 C.C 1:4:8 SAND FILLING

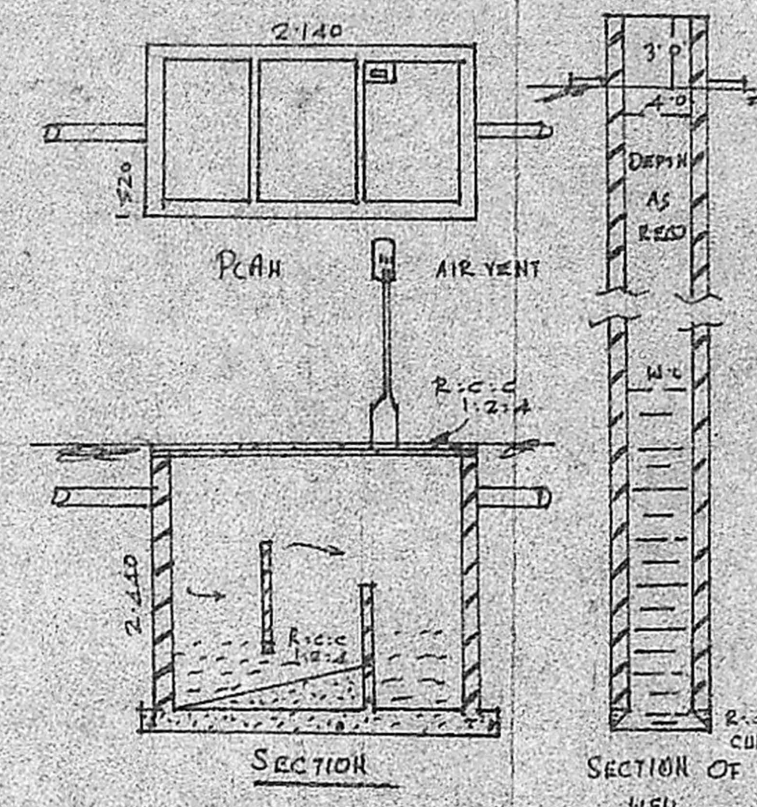


SECTION SECTION OF WELL

APPROVED
 SUBJECT TO THE CONDITIONS IN THIS ORIGINAL LETTER
 No. A/17488/90 DATED 14/10/90
 FOR MEMBER SECRETARY
 MADRAS METROPOLITAN DEVELOPMENT AUTHORITY
 MADRAS - 600 008.

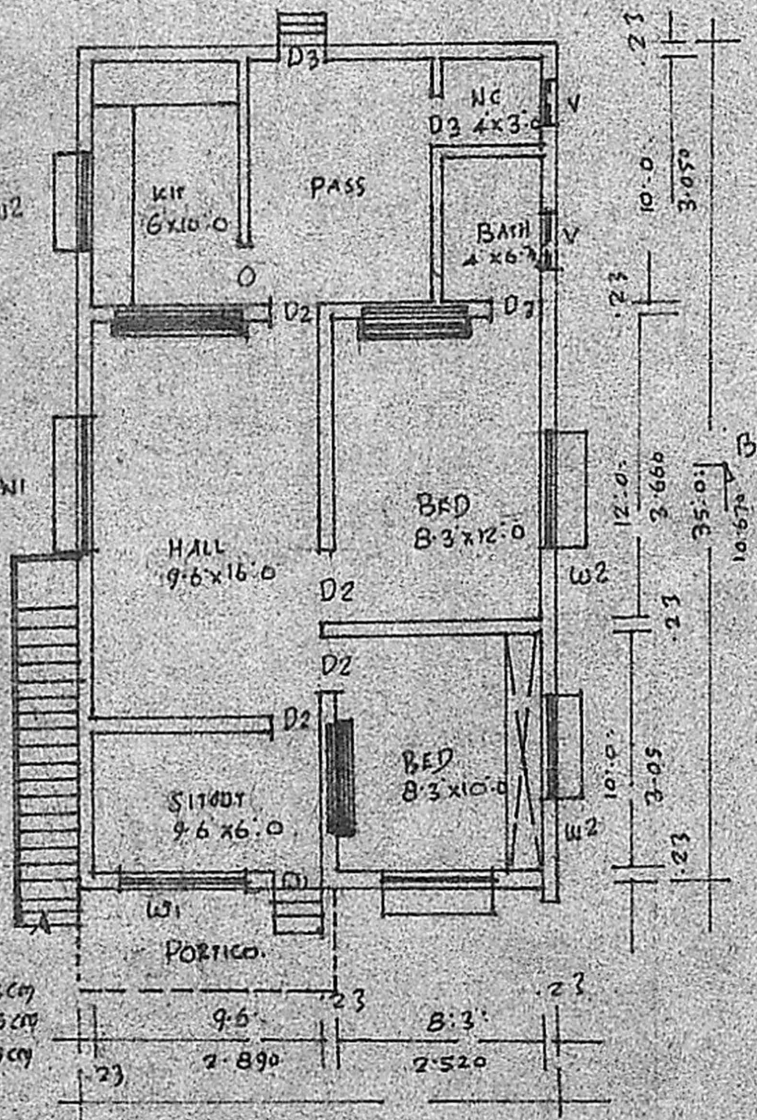


STEPS
 TREAD: 25cm
 RISE: 15cm
 WIDTH: 75cm

PLAN AREA: 700.00m²
 PLINTH AREA: 45.00m²

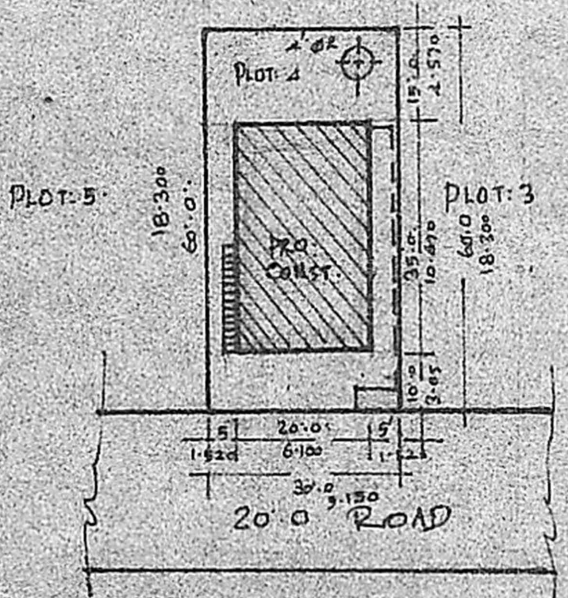

SITE PLAN SCALE 1:400

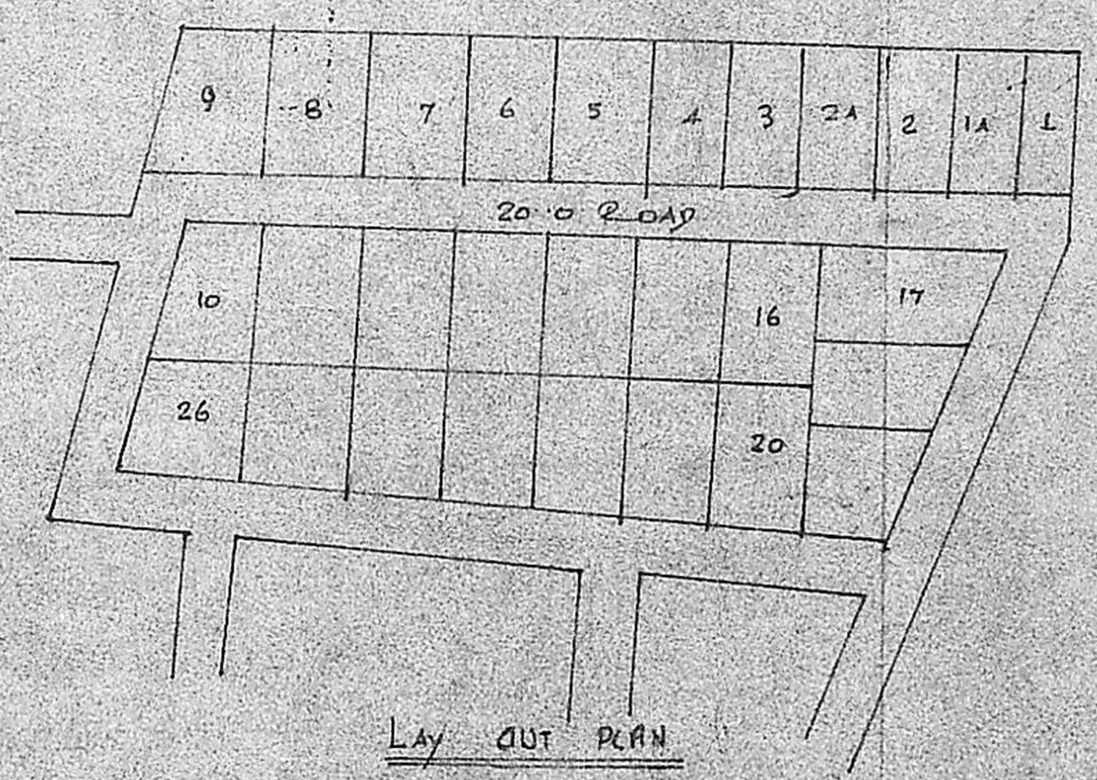

LAY OUT PLAN NOT TO SCALE

V. Ramachandran
 OWNER.

L.V. Kalyan
 K. PERIASAMY D.C.E.
 LICENSED ARCHT
 LICENSED SURVEYOR
 AVADI TOWNSHIP
 MADRAS - 600050