

PLAN SHOWING THE PROPOSED CONSTRUCTION

OF A DWELLING HOUSE IN PLOT NO.

SURVEY No. 164/1, PILLAIYAR KOIL STREET,
METTUKUPPAM, V.No. 148, OKKIAMTHORAPAKKAM

VILLAGE, MADRAS - 96. VILLAGE NATHAM



SAINT THOMAS MOUNT PANCHAYAT

FOR MR.

SCALE: 1" = 8'0" (OR) 1cm = 100cm.

Residential
devt.

Vacant

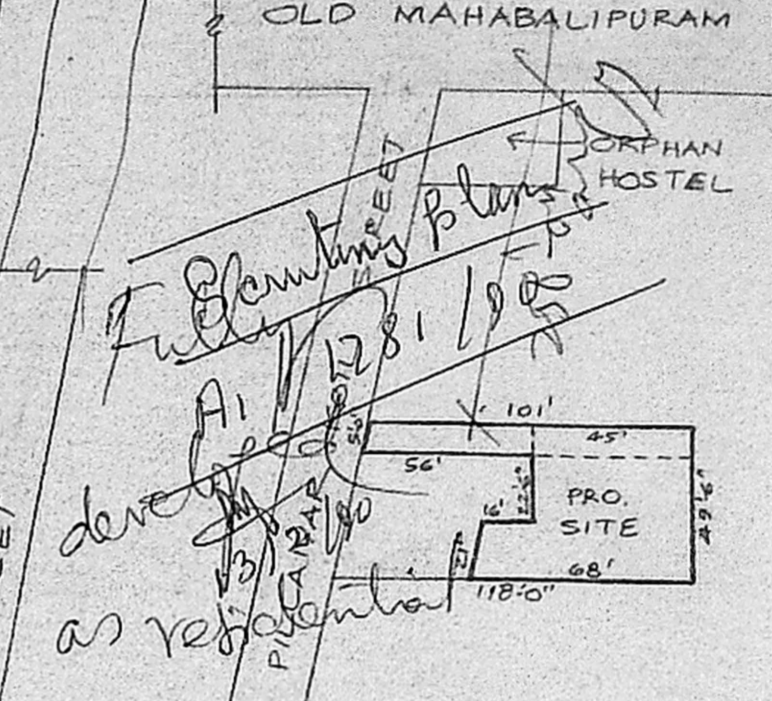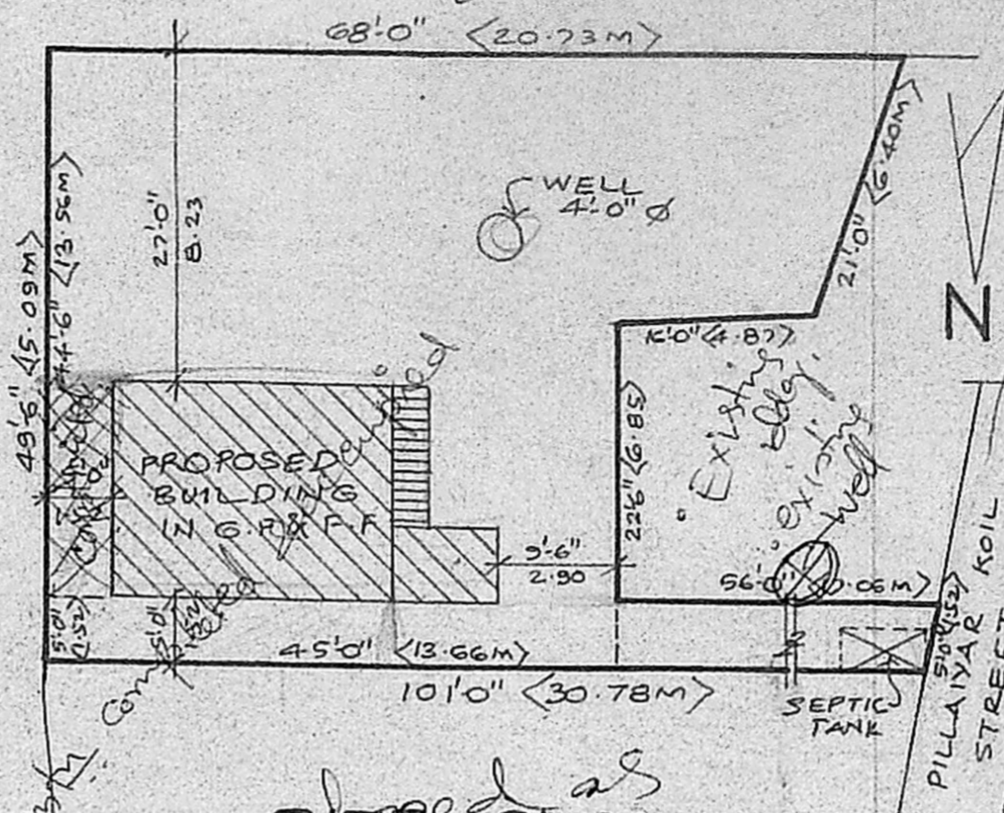


Site Plan
SCALE: 1" = 16'0" (OR) 1:200


KEY PLAN
(NOT TO SCALE)

3.5.8 Design


Required. Parapet
width = 5.60
5 x 5.6 = 28.0

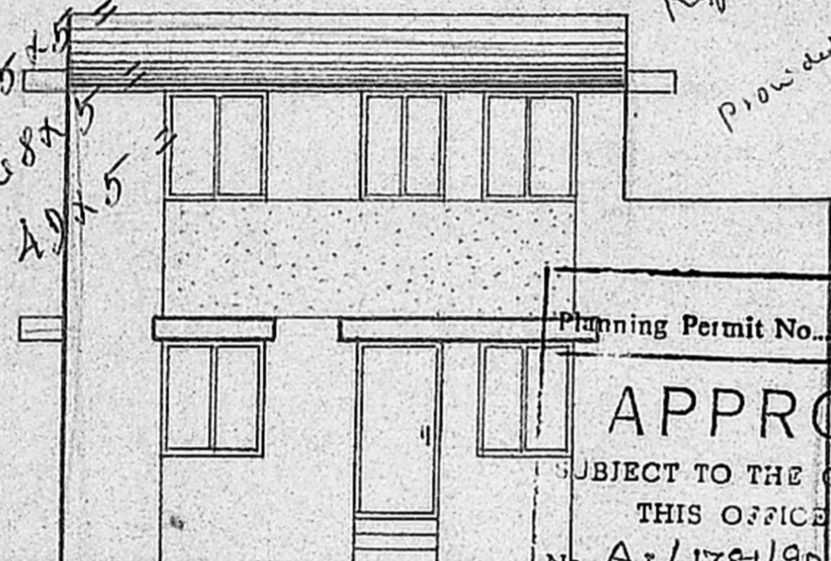

Planning Permit No. A/697/90
APPROVED
SUBJECT TO THE CONDITIONS IN
THIS OFFICE ENTER.
No. A/175/90
C. R. Umale
FOR MEMBER SECRETARY
MADRAS METROPOLITAN
DEVELOPMENT AUTHORITY
MADRAS - 600 008

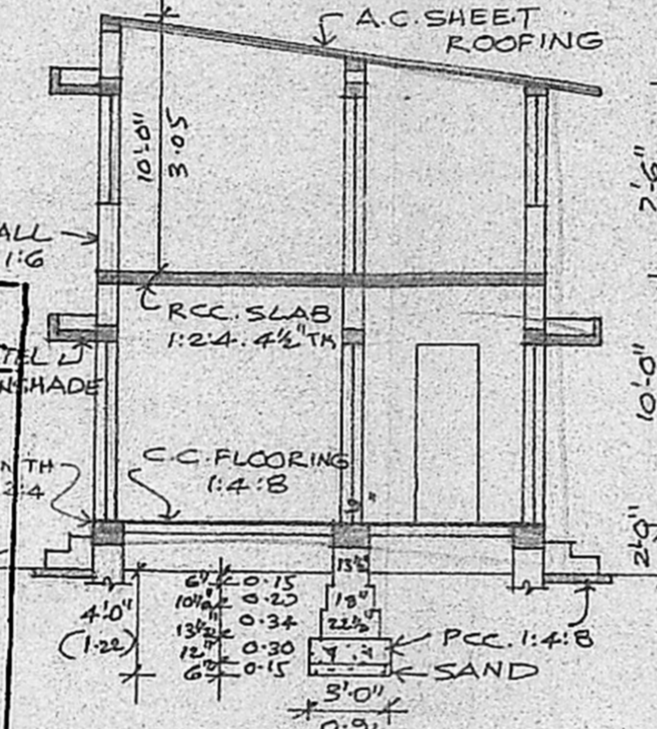

SECTION ON-AB

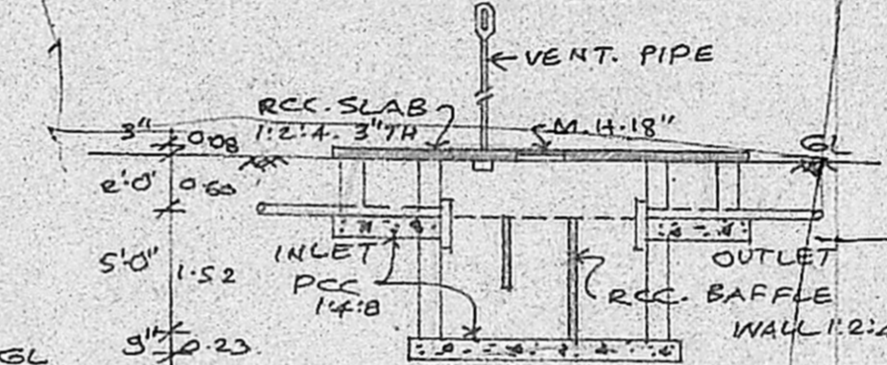

SECTION OF SEPTIC TANK

JOINERY:

D	PANEL DOOR	3'-3" x 7'-0" (OR) 1.00 x 2.13 M.
D ₁	"	3'-0" x 7'-0" ... 0.91 x 2.13
P ₂	"	2'-6" x 7'-0" ... 0.76 x 2.13
W	" WINDOW	4'-0" x 4'-6" ... 1.22 x 1.37
W ₁	"	3'-0" x 4'-6" ... 0.91 x 1.37
V	" VENTILATOR	3'-0" x 1'-6" ... 0.91 x 0.45 M.

AREA:


TOTAL PLOT AREA	2404.00	223.33
GROUND FLOOR	434.75	40.39
FIRST FLOOR	389.37	36.17

STAIRCASE:

WIDTH OF THE STAIR	3'-0" (OR) 0.91 M.
TREAD	0'-10" ... 0.25 M.
RISER	0'-7" ... 0.17 M.


COLOUR INDEX:

OWNER'S BOUNDARY	SHOWN THUS	---
PROPOSED BUILDING	"	---
EXISTING ROADS	"	---

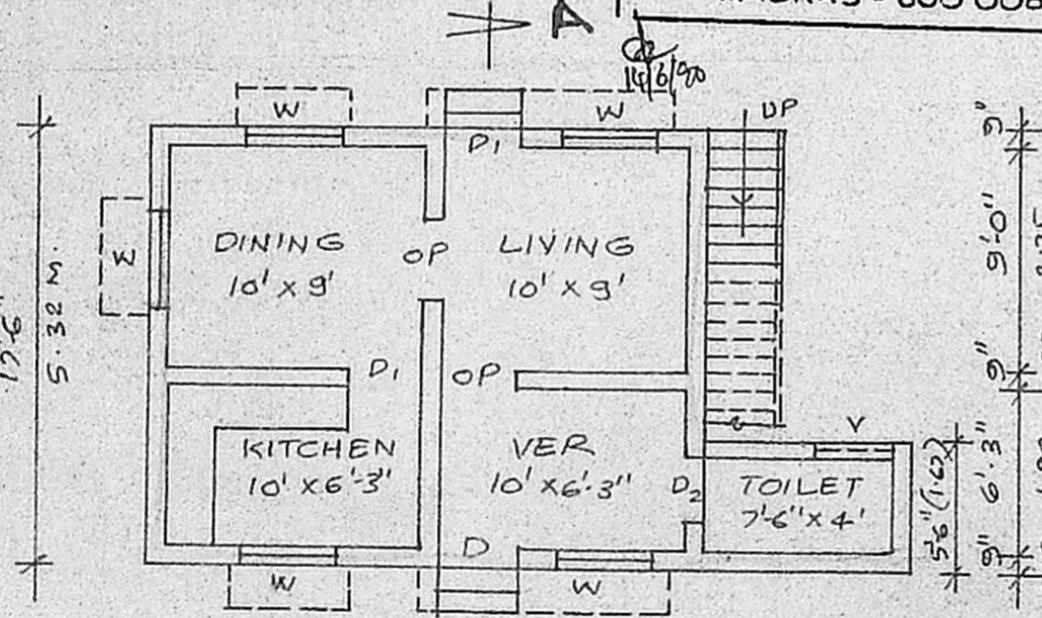


9" 10'0" 9" 10'0" 9" 2'-6" 9"
0.23 3.05 0.23 3.05 0.23 2.28 0.23

GROUND FLOOR PLAN

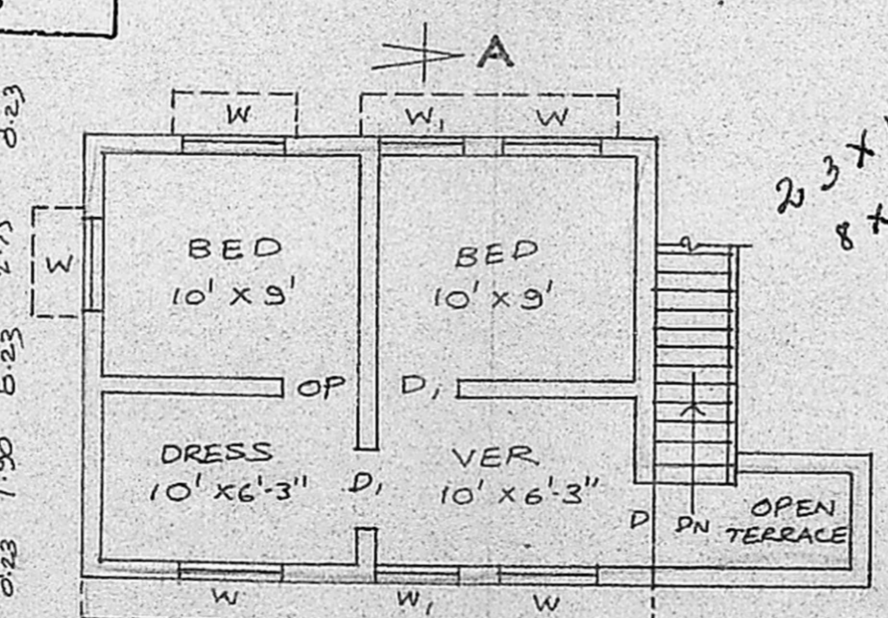

22'-3" 8'-3"
6.78 M 2.52

FIRST FLOOR PLAN

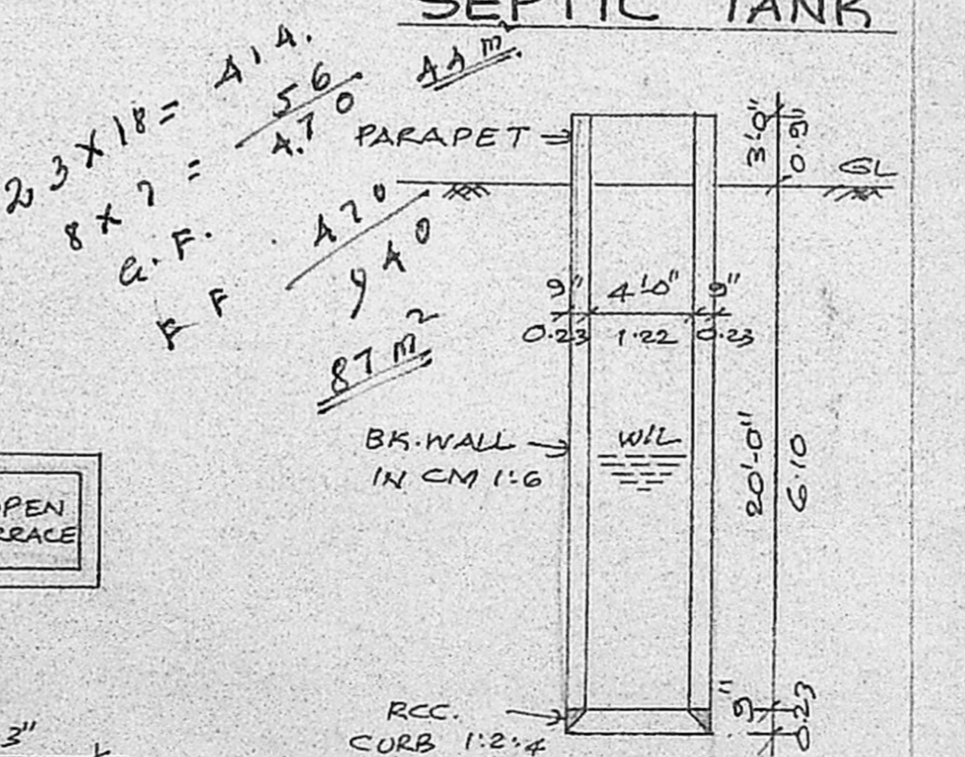

SECTION OF WELL 4'-0" DIA

OWNER'S SIGNATURE

R. Mohan Rao, D.C.E.
LICENSED SURVEYOR
Corporation of Madras
REG No. 14
AMBATTUR TOWNSHIP
ALANDUR MUNICIPALITY
Consulting Engineer & Contractor
Office: 15, Madley Road
Phone: 440782