


Madras

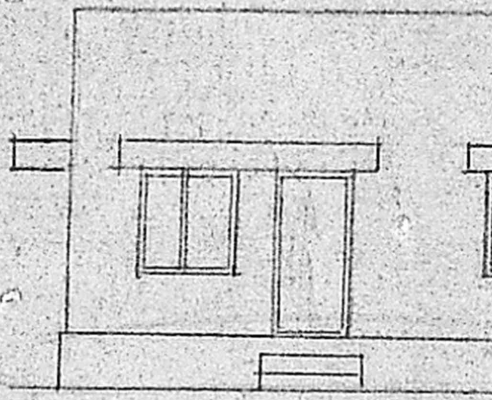

FRONT ELEVATION

Planning Permit No. A/1353/90

**APPROVED**

SUBJECT TO THE CONDITIONS IN THIS OFFICE LETTER.

No. A/18728/90 Dtd. 11-10-90

*O/e S. Jayaram* 11.10.90

FOR MEMBER SECRETARY  
MADRAS METROPOLITAN  
DEVELOPMENT AUTHORITY  
MADRAS - 600 008.


MVDA (A) 18728/90

ASST. SECRETARY

Scrutiny

19.9.90

U | 13'-0" | D.P.

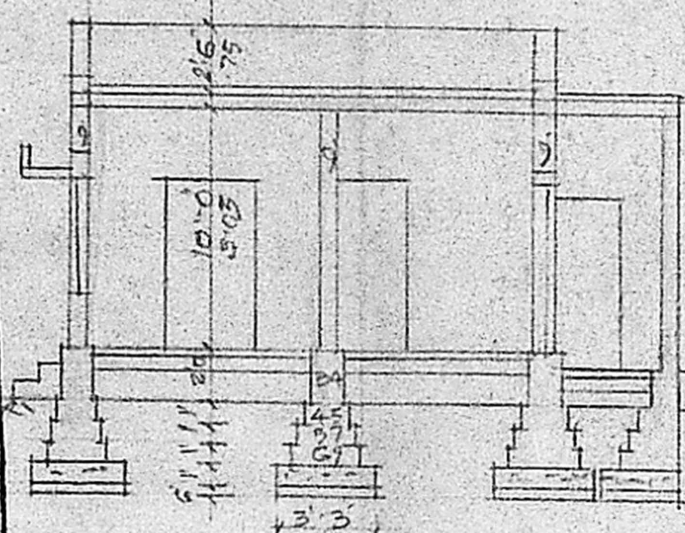

SECTION ON C.C.

2'6" HIGH PARAPET WALL  
R.C.C. ROOF SLAB &  
WEATHERING COURSE


BR.WK IN C.M.I.G  
PLASTER IN C.M.I.S

10'6" 12'6" 3'6"

MOSAIC FLOOR OVER  
R.C.C. 1:4:8 MIX-12


BR.WK IN C.M.I.G  
C.C. 1:4:8 MIX-12TH  
SAND FILL-6TH.

INSPECTION COPY

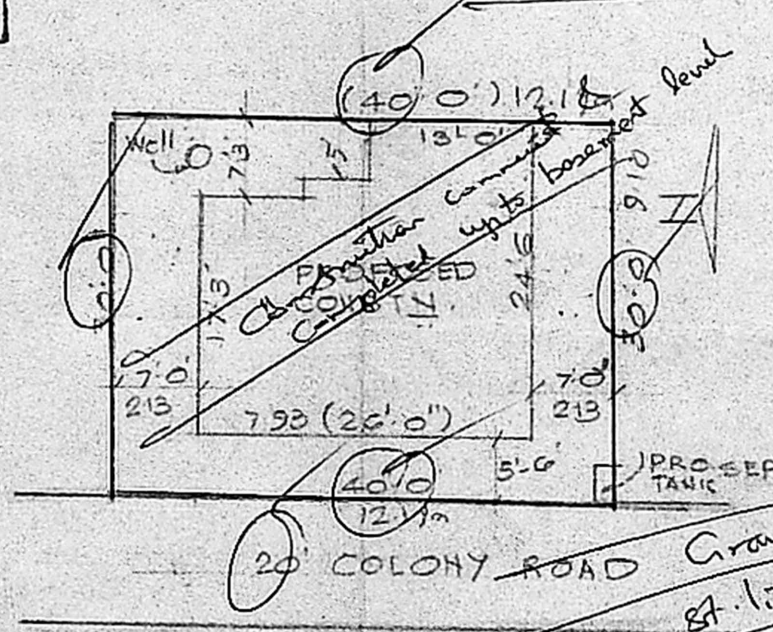


SITE PLAN SCALE: 1/16 FT (1:200)


- D DOOR 3'3" x 6'6" 1.00 x 1.98
- D1 " 3'0" x 6'6" 0.91 x 1.98
- D2 " 2'6" x 6'6" 0.75 x 1.98
- W WINDOW 3'0" x 4'6" 0.91 x 1.37
- V VENTILATOR 3'0" x 2'0" 0.91 x 0.61

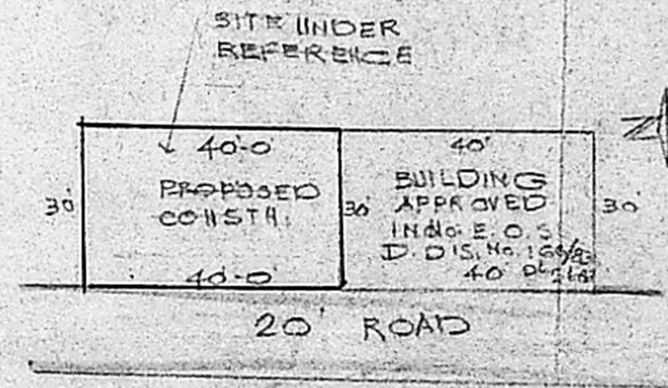


SUB DIVISION PLAN SCALE: 1/16 FT (1:33 FT) PROPOSALS RED BOUNDARY BLACK ROADS GREEN

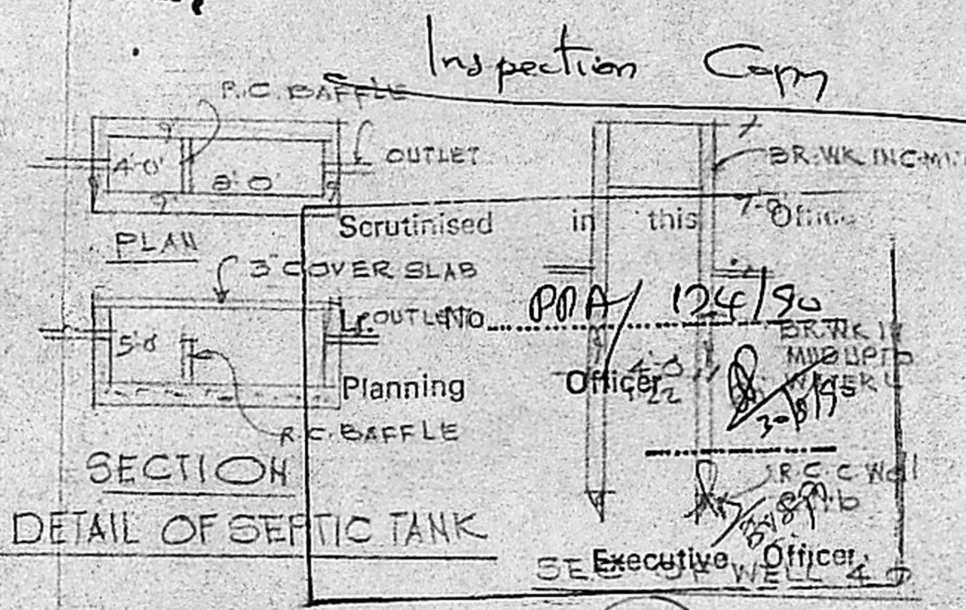

SECTION DETAIL OF SEPTIC TANK

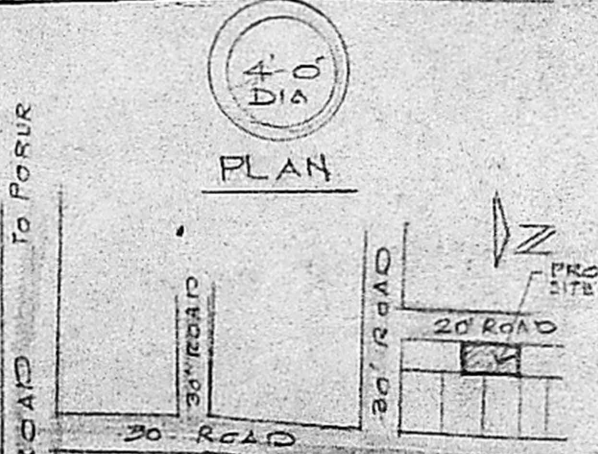

LOCATION PLAN (N.T.S.)

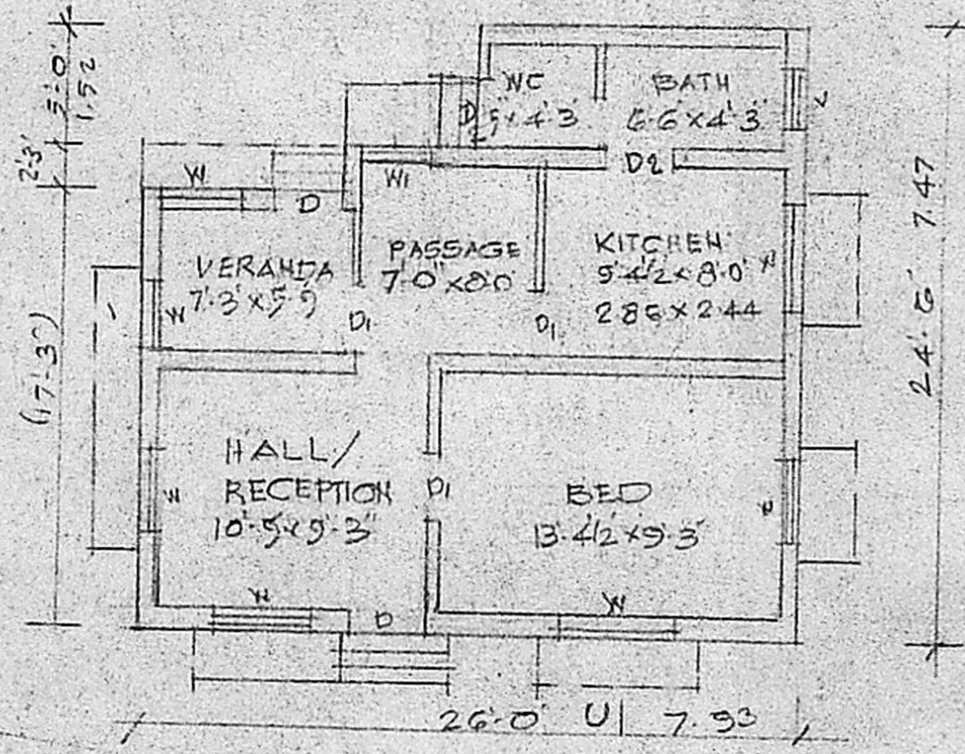

PLAN

PROPOSED DWELLING HOUSE IN PLOT No. L,  
BRINDAVANAM NAGAR LAYOUT, R.S. No. 107, VALASARAVAKKAM  
VILLAGE, L.A. No. 197/74, SAIDAPET TALUK, MADRAS.  
SCALE: (1/16 FT) 1:100, 200

V. S. G. Iyer  
OWNER

*N. A. Padmanabhan*

N. A. PADMANABHAN,  
Consulting Civil Engineer  
Licensed Surveyor No. 524  
Corporation of Madras  
Plot No. 54, Union Corde Colony  
MADRAS 91.

SURVEYOR