




FRONT ELEVATION

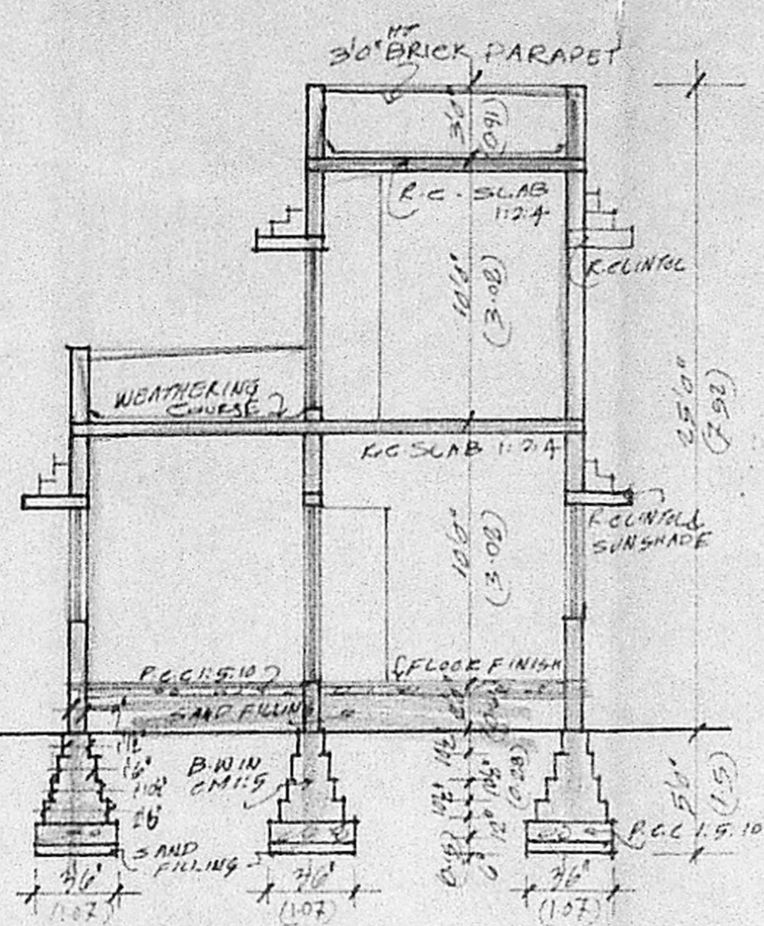

SECTION ON 'A-A'

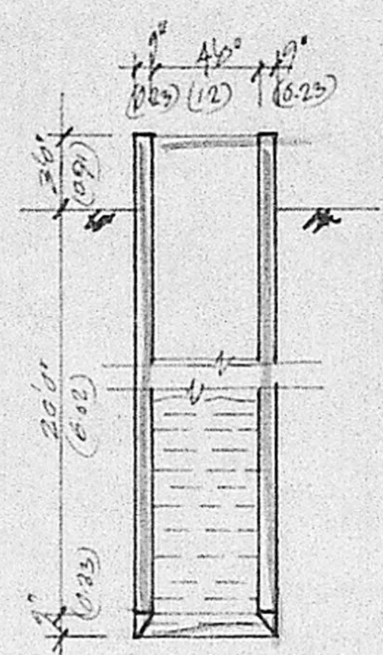

4.0' Ø WELL DETAILS.

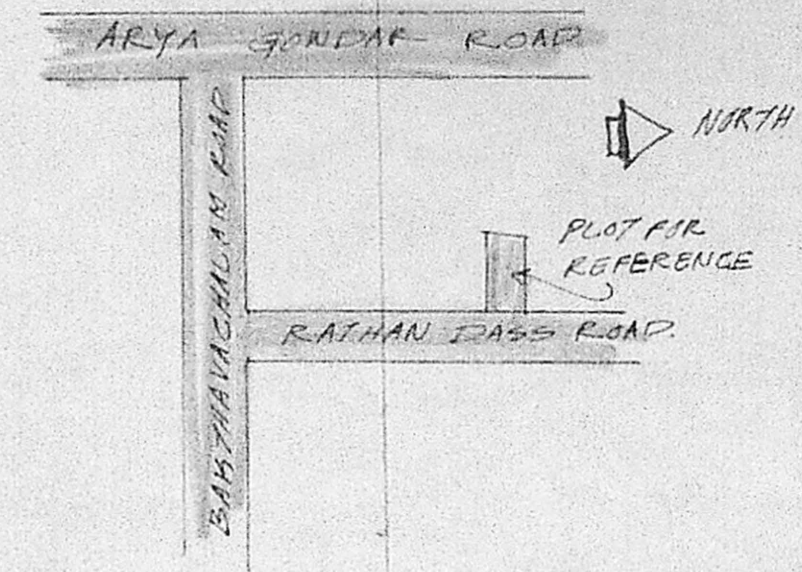

KEY PLAN TO SCALE

SCHEDULE OF JOINERY

TYPE	SIZE	DESCRIPTION
D	3'0" x 7'0" (09x21)	T.W. DOOR
D ₁	2'6" x 2'0" (075x21)	- DO -
W	6'0" x 4'6" (18x137)	T.W. WINDOW
W ₁	4'0" x 4'6" (12x137)	- DO -
V	2'6" x 2'0" (06x06)	T.W. VENTILATOR
J	10'1/2" x 4'6"	JALI WORK
J ₂	6'0" x 4'6"	- DO -

COLOUR INDEX


- PROPOSAL :-
- ROAD :-
- PLOT BOUNDARY :-

AREA DETAILS.


- PLOT AREA :- 1214 SFT (112.8 SQM)
- GROUND FLOOR :- 735 SFT (68.3 SQM)
- FIRST FLOOR :- 575 SFT (53.4 SQM)

PROPOSED BUILDING


AT DOOR NO: 33 SNO 166/A
 T.S NO. 57 PART
 BLOCK NO: 40.
 RATHAN DASS STREET
 WEST MAMBALLAM
 MADRAS.
 FOR MRS. SUMATHI MOHAN
 SCALE 1" = 3'0"

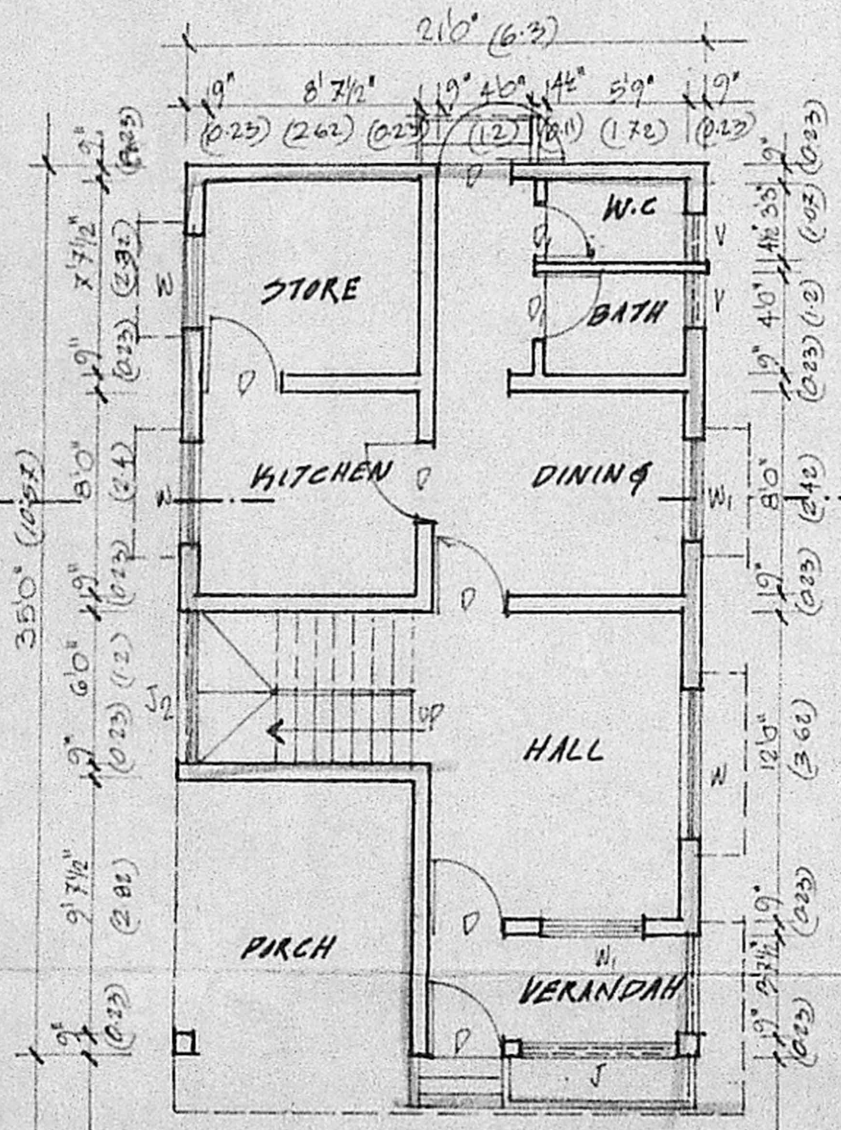

GROUND FLOOR PLAN

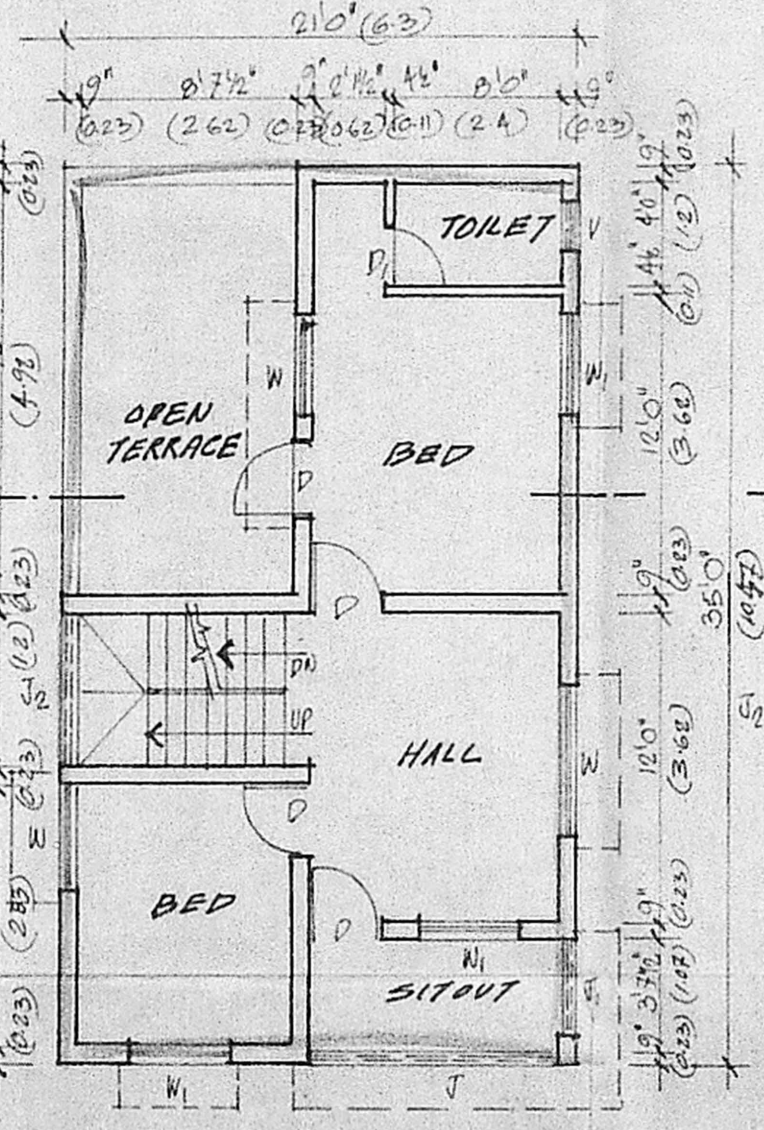

FIRST FLOOR PLAN

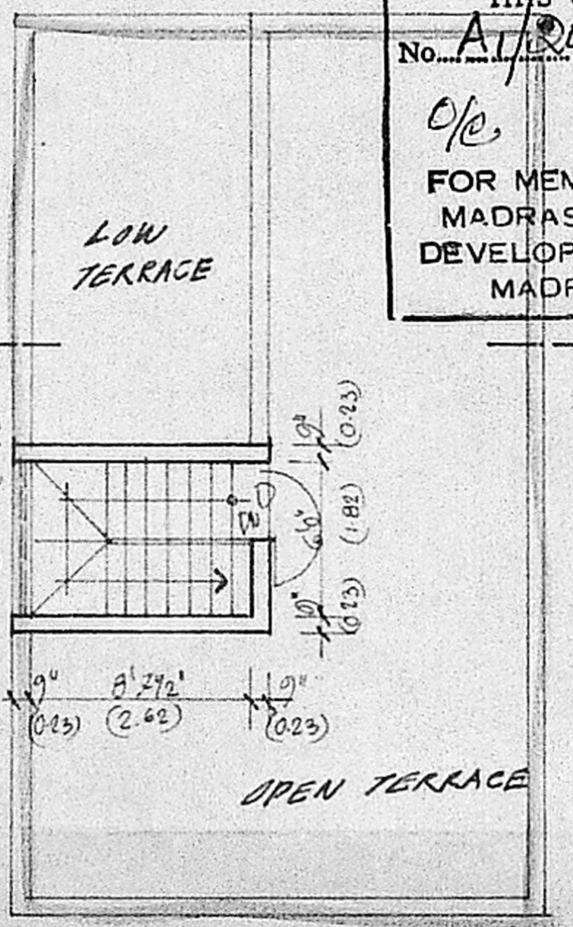

TERRACE FLOOR PLAN


Planning Permit No. A/520/91

APPROVED

SUBJECT TO THE CONDITIONS IN THIS OFFICE LETTER.

No. A/2043/90 Date 3-5-91

FOR MEMBER SECRETARY
 MADRAS METROPOLITAN
 DEVELOPMENT AUTHORITY
 MADRAS - 600 008

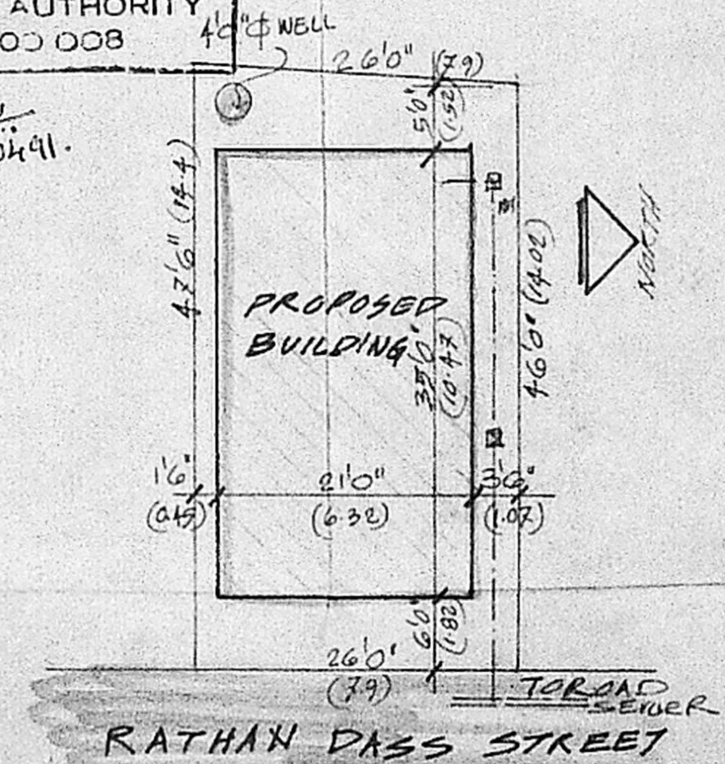

SITE PLAN
SCALE: 1" = 16'0"

P. N. Sumathi Mohan
 OWNER SIGNATURE.

M. JOUHANJI SELVARAJ, B.E.
 CONSULTING ENGINEER,
 LICENCED SURVEYOR, CLASS I No. 88,
 & WATER DIVINER,
 APSARA MANSION,
 (OPPOSITE LIBERTY THEATRE)
 RODAMBARRAM, MADRAS-600 024.
 LICENCED SURVEYOR
 PHONE: 421456 (P.P.)