

NOT: PLAN ALREADY
 APPD IN B.A. NO. 431/82 P.
 DL. 24.11.82

PLAN SHOWING THE PRO-ADDITIONAL CONSTRUCTION IN FIRST FLOOR IN S.NO 446/1A & 2A
 LENIN NAGAR NO: 5B THIRUMULLAI VOYAL VILLAGE, AVADI TOWNSHIP 446/2A
 OWNER: M^{rs} NIRMALADEVI. LIMIT.




SCALE 1:100.

BRIEF SPECIFICATIONS	
FOUNDATION	C.C 1:4:8 150MM OVER SAND FILLING
UPER STRUCTURE	BRICK WORK INC: 1:6
ROOF	R.C.C 1:2:4 2 1/2" WITH WEATHERING COURSE ON TOP
FLOORING	C.C 1:4:8 100MM OVER HARD CORE
PLASTERING	C.M: 1:4 12MM FOR WALLS
JOINERIES	FIRST CLASS HARD WOOD





SCHEDULE OF JOINERIES	
DOOR	C.W. PANELLED D1: 1000 X 2000
DOOR	D2: 900 X 2000
DOOR	D3: 750 X 2000
WINDOW	W1: 1500 X 1370
WINDOW	W2: 900 X 1370
VENTILATOR	V: 900 X 600

AREA STATEMENT:	
AREA OF SITE	1200.00 SQ FT OR 112.00 M ²
AREA OF EX-G.F.	475.00 SQ FT OR 44.00 M ²
AREA OF EX-F.F.	202.00 SQ FT OR 19.00 M ²
AREA OF ADDITION	139.00 SQ FT OR 13.00 M ²
COVERAGE: 40% F.S. E.O. 70	

LEGEND	
BOUNDARY SHOWN	
DRO. COLON SHOWN	

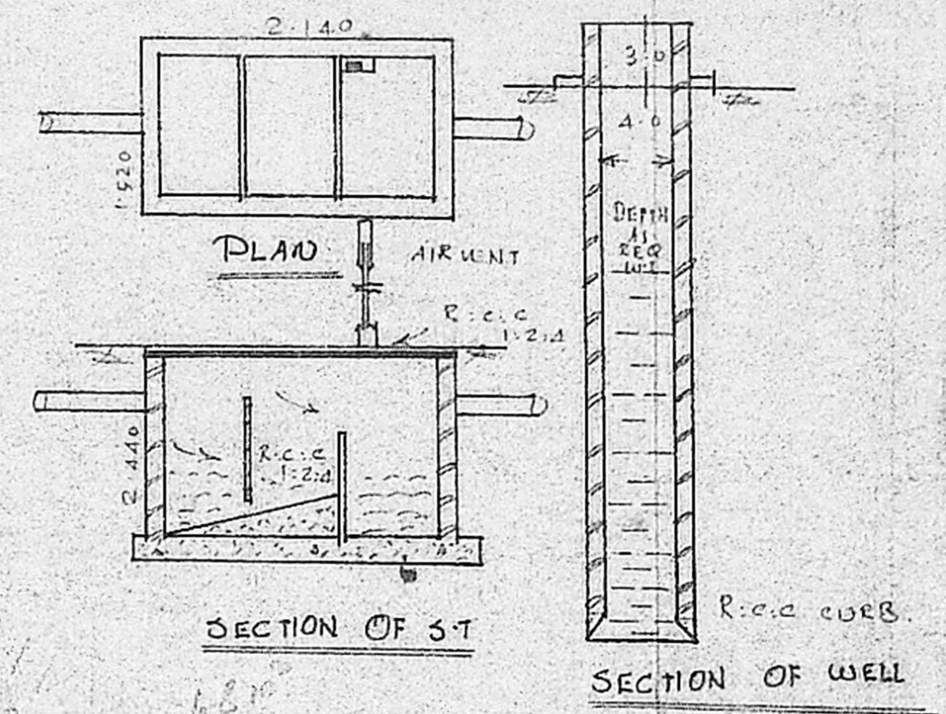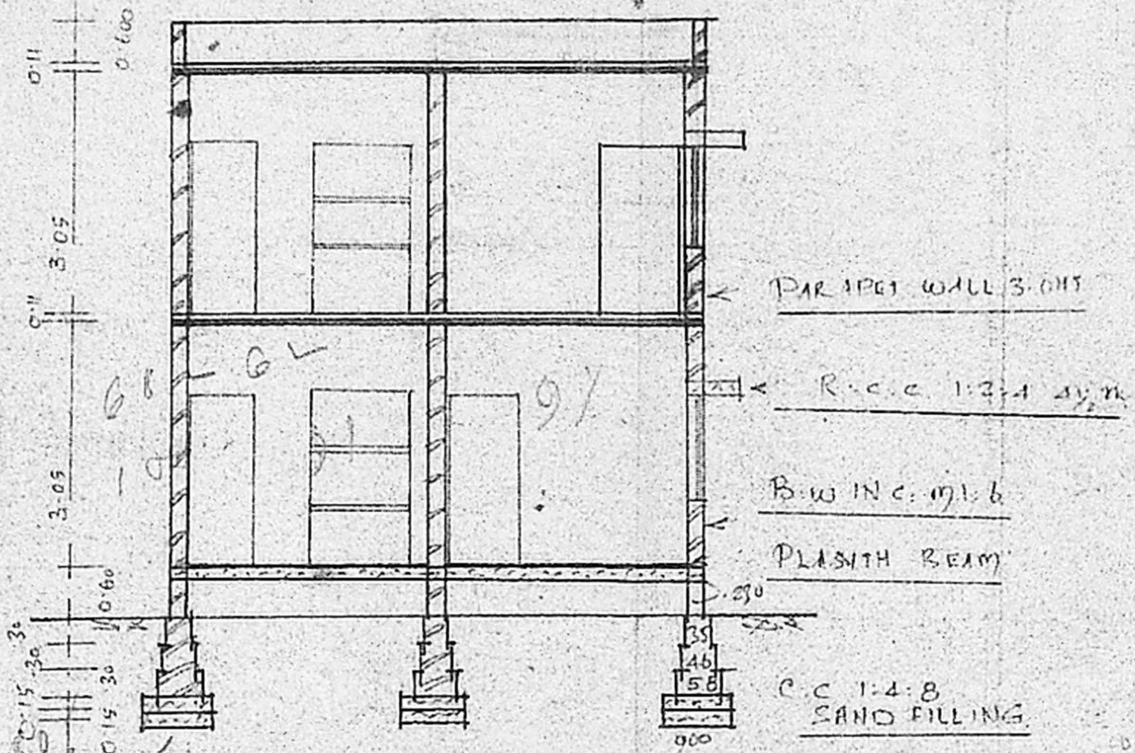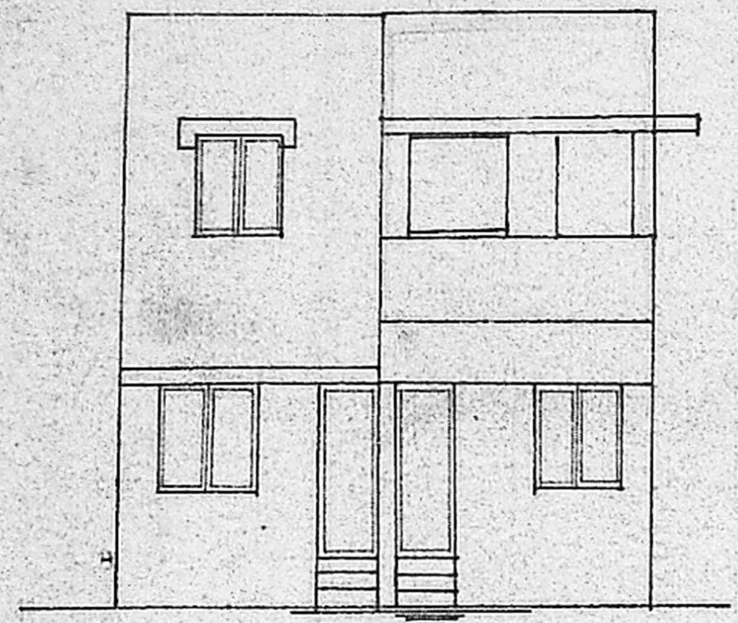

FRONT ELEVATION
 Planning Permit No. A/2080/90
APPROVED
 SUBJECT TO THE CONDITIONS IN THIS OFFICE LETTER.
 No. A/2080/90 Date 30.3.90
 T. S. 30/3/90
 FOR MEMBER SECRETARY
 MADRAS METROPOLITAN
 DEVELOPMENT AUTHORITY
 MADRAS - 600 005

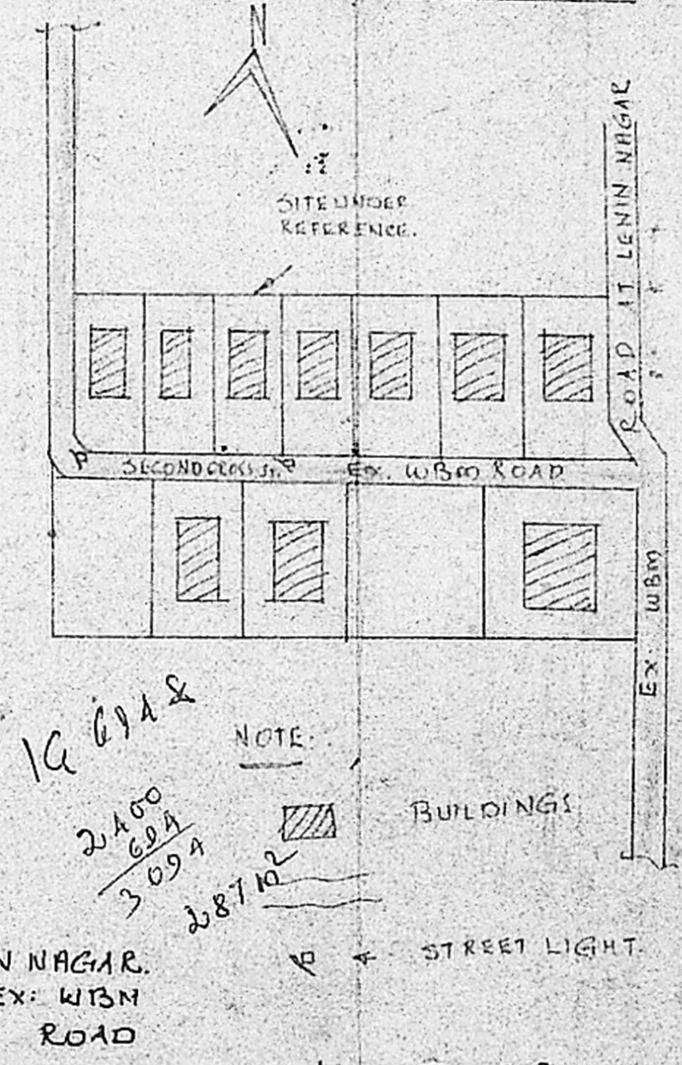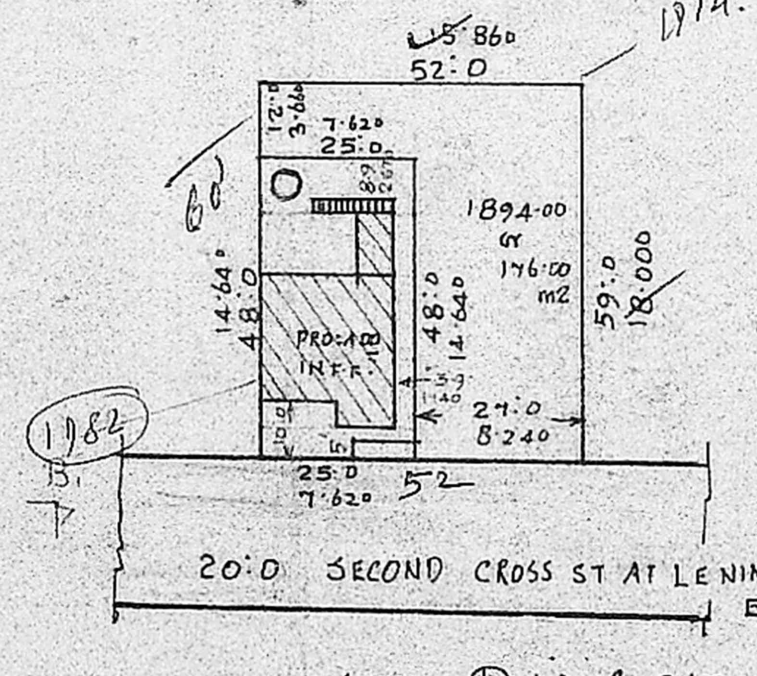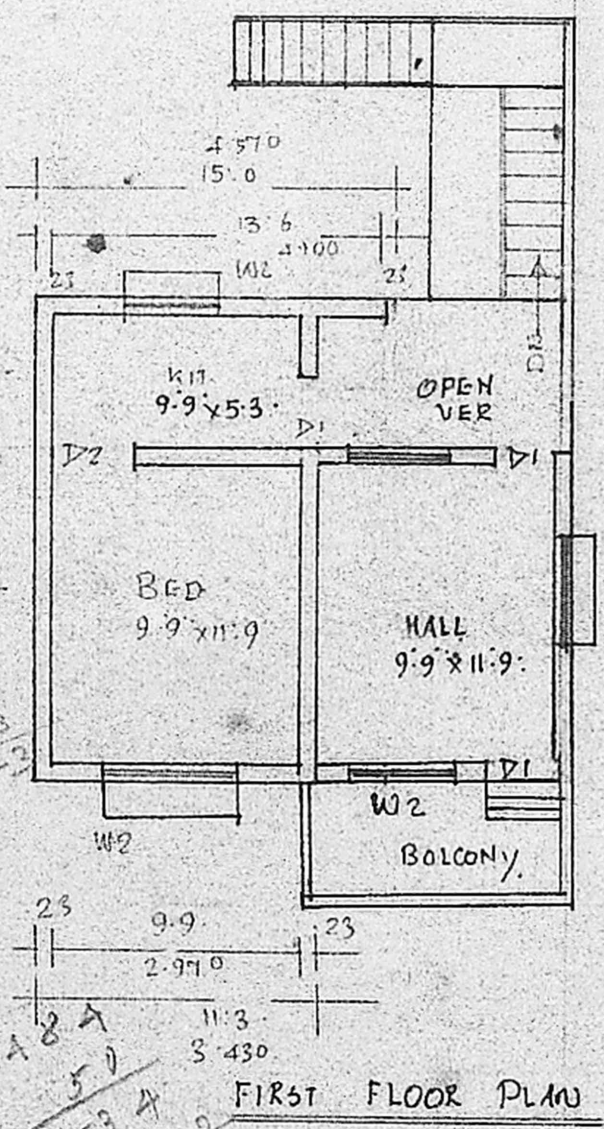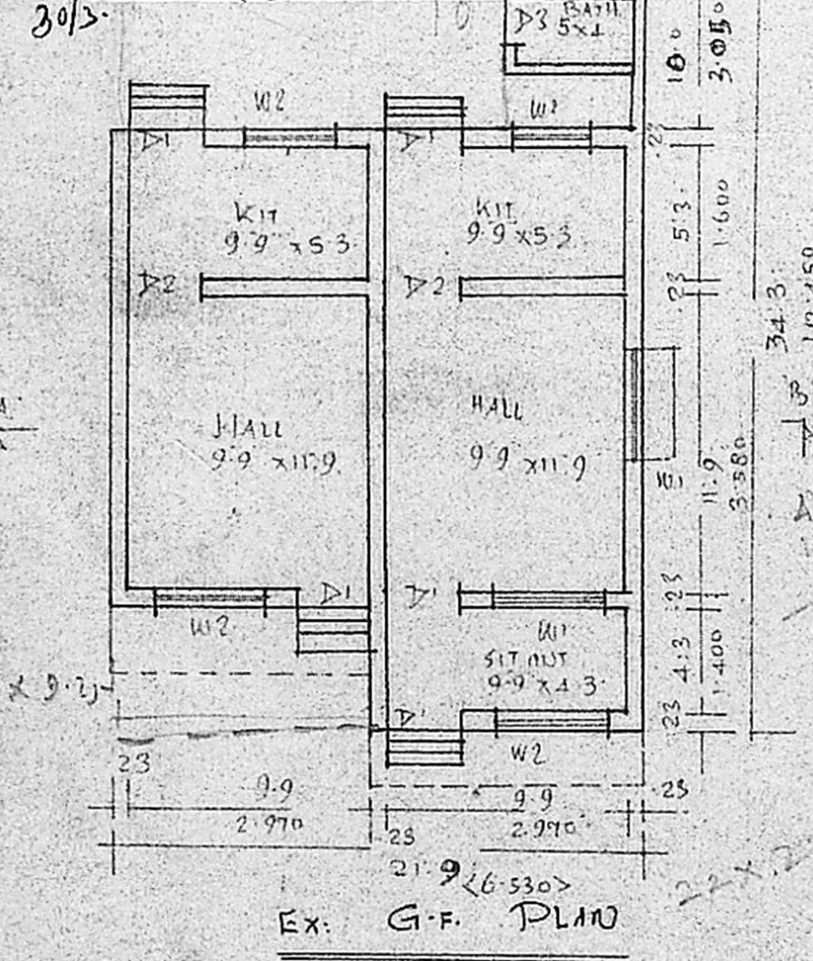

SITE PLAN & CUM SUB-DIVISION PLAN
 SCALE 1:400.

KEY PLAN
 NOT TO SCALE.

Handwritten calculations:
 $48 \times 25 = 1200$
 $50 = 454$
 $100 = 0.97$

P. Nirmaladevi
 OWNER
 LICENSED SURVEYOR

Scrutiny plan
 A/2080/90
 15/2/90
 19/2/90