



ELEVATION

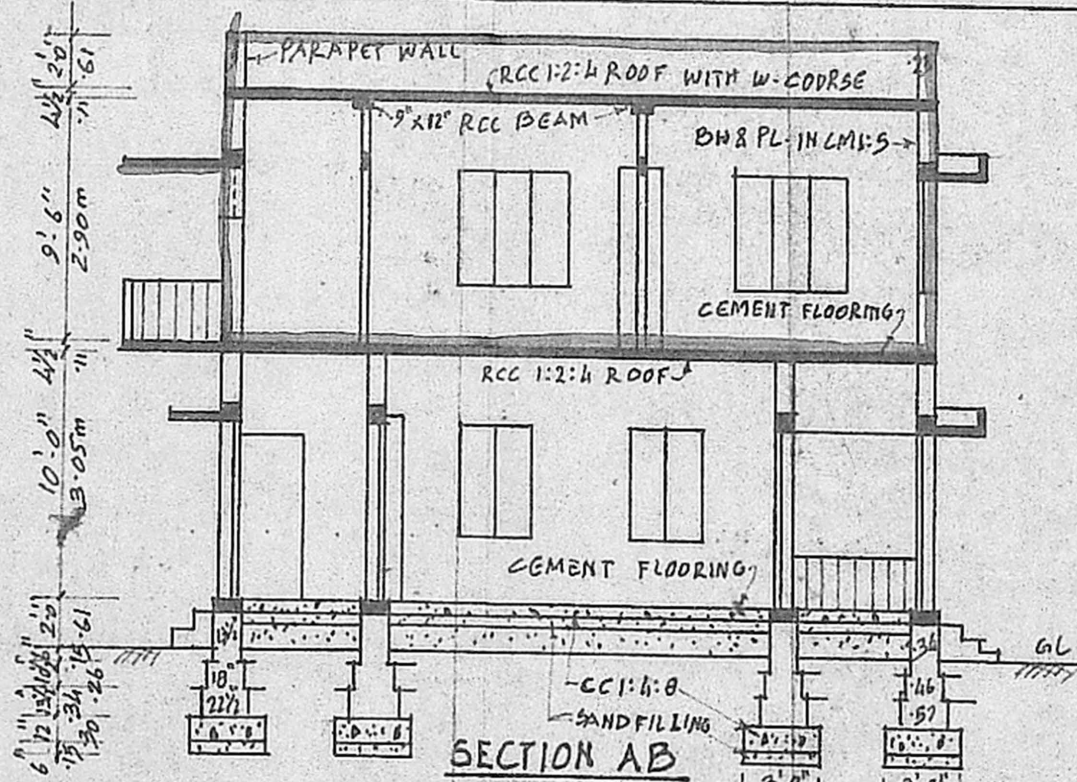

SECTION AB

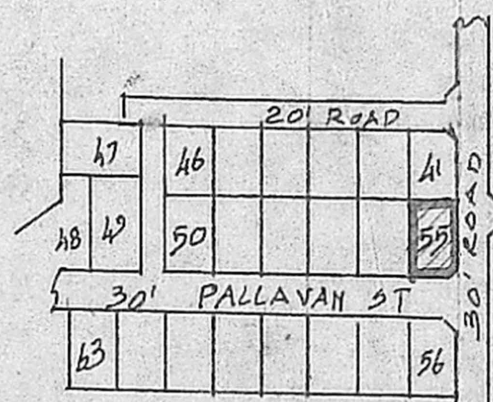


TOPO PLAN
NOT TO SCALE
LAYOUT APPD. BY DTP IN
LPDM/PTP No. 156/72.


EXG. BUILDING PLAN APPD. BY
PAMMAL TOWN PANCHAYAT VIDE
DA. No. 1461/83 / B.L. No. 95/83-84.
Dt. 12.9.83.

PROPOSED ADDITIONS TO
THE EXG. BUILDING AT
PLOT No. 55, PALLAVAN ST,
S. No. 128/6, V.O.C. NAGAR
OF PAMMAL TOWN PANCHAYAT,
MADRAS.


SCALE: 1" = 8'-0" (1:100)

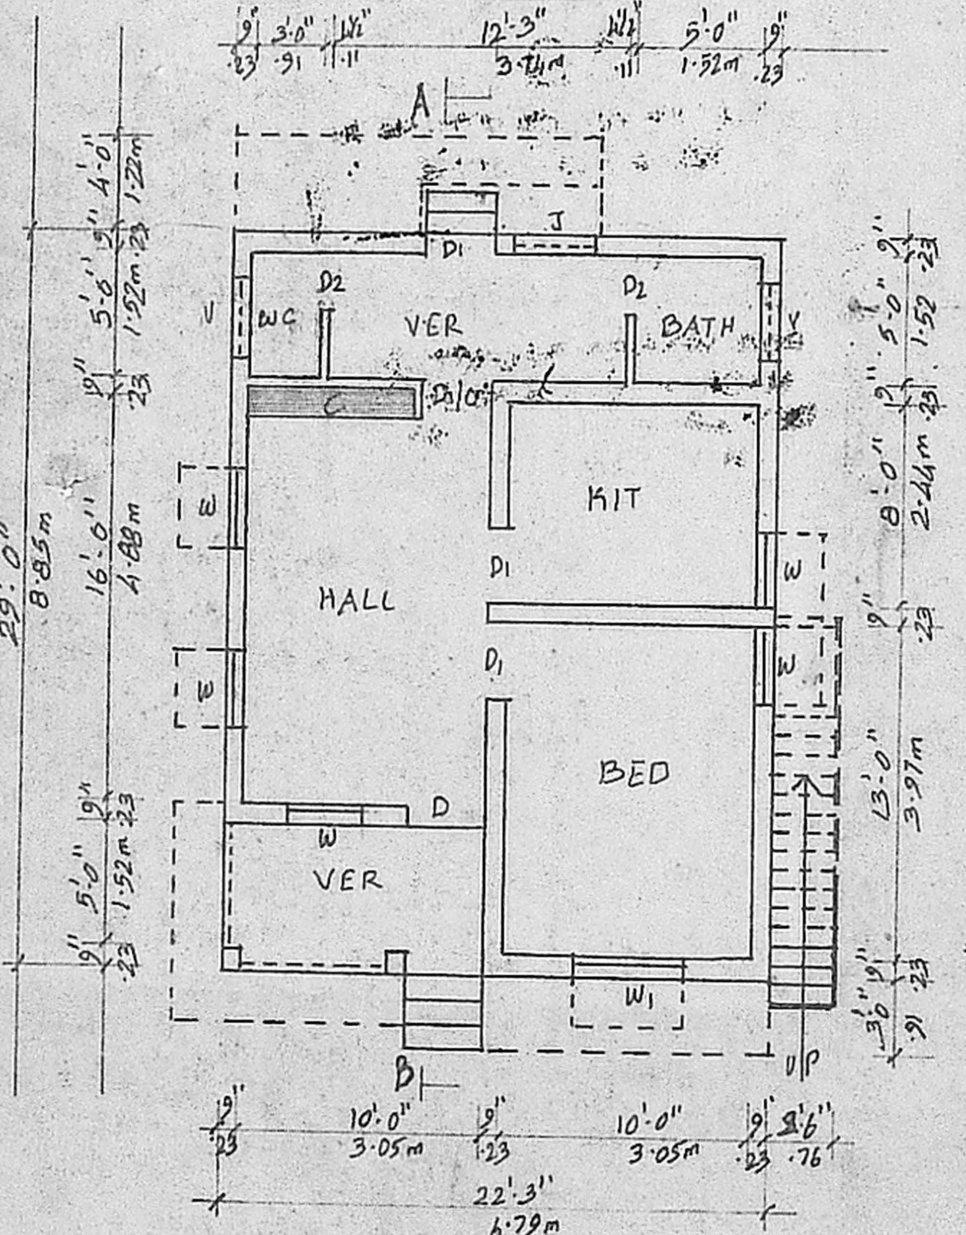

EXG. G.F. PLAN.

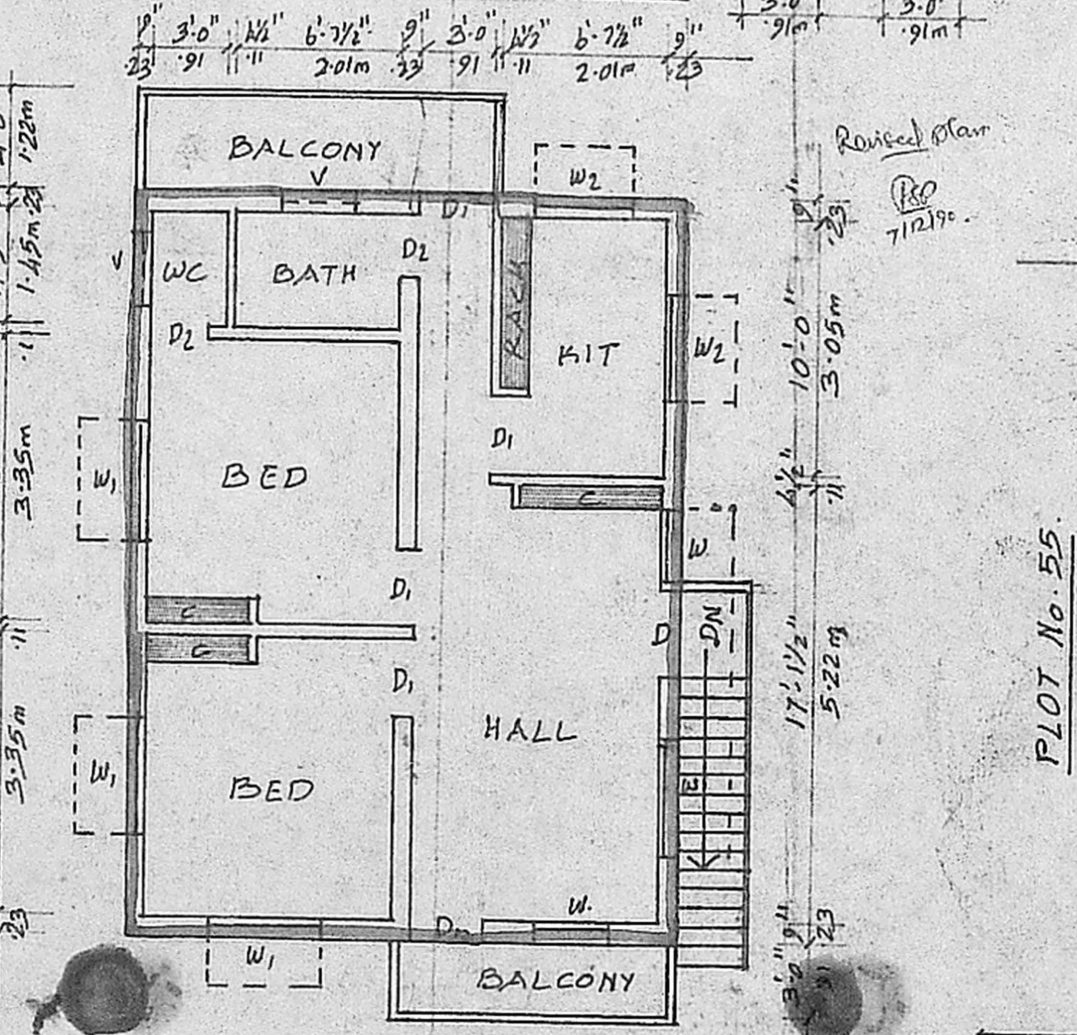

PRO. F.F. PLAN

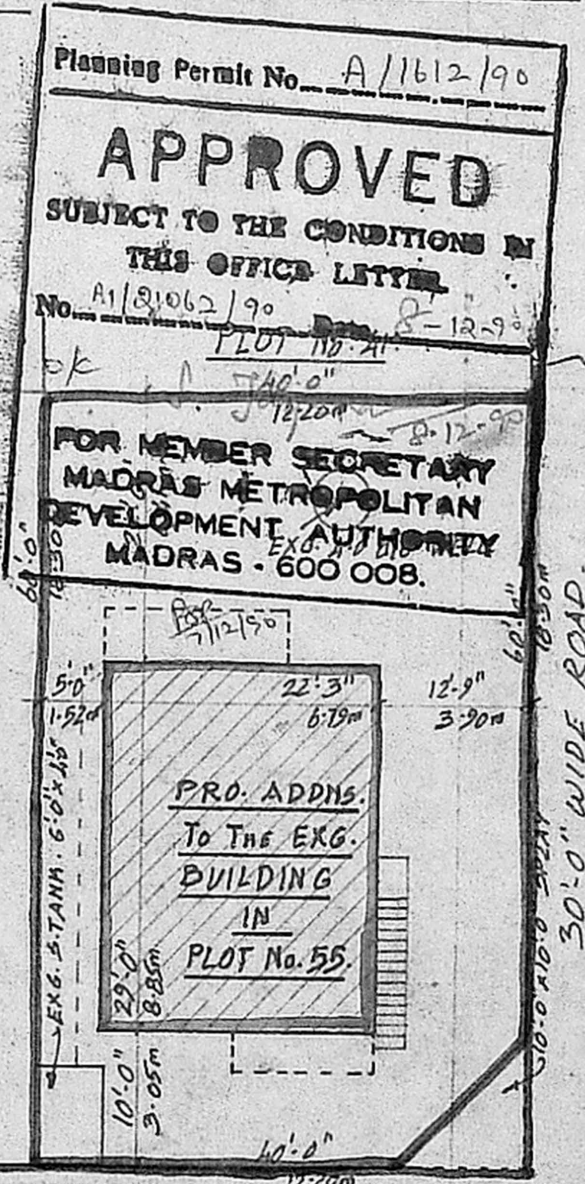

SITE PLAN
SCALE: 1" = 16'-0" (1:200)

Planning Permit No. A/1612/90

APPROVED

SUBJECT TO THE CONDITIONS IN
THIS OFFICE LETTER

No. A/1612/90 Dt. 12-9-83
PLOT No. 55

FOR MEMBER SECRETARY
MADRAS METROPOLITAN
DEVELOPMENT AUTHORITY
MADRAS - 600 008.

REFERENCE		
DOORS	- D - 3'-3" x 7'-0"	1.00 x 2.13 m
	D1 - 3'-0" x 7'-0"	0.91 x 2.13 m
	D2 - 2'-6" x 6'-6"	0.76 x 1.98 m
WINDOWS	- W - 3'-0" x 4'-6"	0.91 x 1.37 m
	W1 - 4'-6" x 4'-6"	1.37 x 1.37 m
	W2 - 4'-0" x 3'-0"	1.22 x 0.91 m
VENTILATOR - V	- 3'-0" x 2'-0"	0.91 x 0.61 m
JALY WORK - J	- 3'-0" x 4'-6"	0.91 x 1.37 m
CUPBOARD - C		

PLOT EXTENT	: 2400 S.FE.	223.05 m ²
SPLAY 10' x 10'	: 50 S.FE.	4.65 m ²
BUILT UP AREA		
EXG. G.F.	: 646 S.FE.	59.97 m ²
PRO. F.F.	: 740 S.FE.	68.70 m ²

EXISTING ——— STREET ———
PROPOSAL ——— BOUNDARY ———

J. Venkatachalapathy
R. VENKATACHALAPATHY, B.E.
Alias R. V. PATHY
CONSULTING ENGINEER,
CORPORATION LICENSED SURVEYOR
CLINO. 110, VALUER, INDIAN BANK,
STATE BANK OF INDIA,
Plot No. 1166, 36th STREET,
ANNANAGAR, MADRAS
ENGINEER

OWNER