

PLAN SHOWING THE PROPOSED CONSTRUCTION OF RESIDENTIAL BUILDING IN PLOT 2, S. NO. 438/2, PARTHIPATTI VILLAGE, AVADI TOWNSHIP LIMIT. SCALE 1:100

OWNER: THIRU T. SONACHALAM.

BRIEF SPECIFICATIONS

FOUNDATION	C.C 1:4:8 15CM TH OVER SAND FILLING
SUPER STRUCTURE	BRICK WORK INC. (M): 6
ROOF	R.C.C 1:2:4 4 1/2" OR WITH WEATHERING COURSE ON TOP
FLOORING	C.C 1:4:8 10CM TH OVER HARD CORE.
PLASTERING & JOINERIES	C.M: 1:4:12MM TH FOR WALLS. FIRST CLASS HARD WOOD.

SCHEDULE OF JOINERIES


DOOR	C.W. PANELLED	D1: 1000 X 2000
DOOR		D2: 900 X 2000
DOOR		D3: 750 X 2000
WINDOW		W1: 1500 X 1370
WINDOW		W2: 900 X 1370
VENTILATOR		V: 900 X 600

AREA STATEMENT


AREA OF SITE: 1800 sqft OR 168 sqm
 AREA OF CONST: 747 sqft OR 70 sqm
 COVERAGE: 42% F.S.I. 0.420

LEGEND


BOUNDARY SHOWN
 PRO: CONST SHOWN

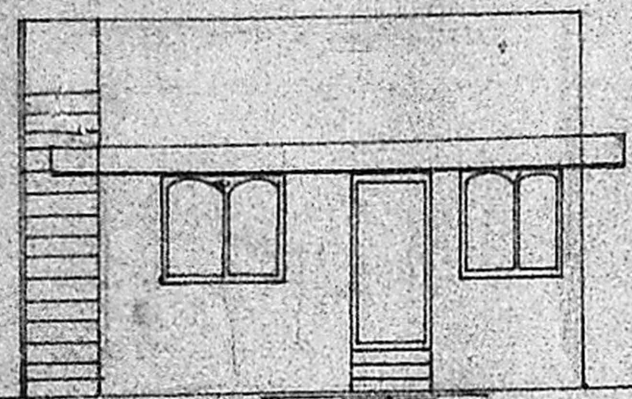

FRONT ELEVATION

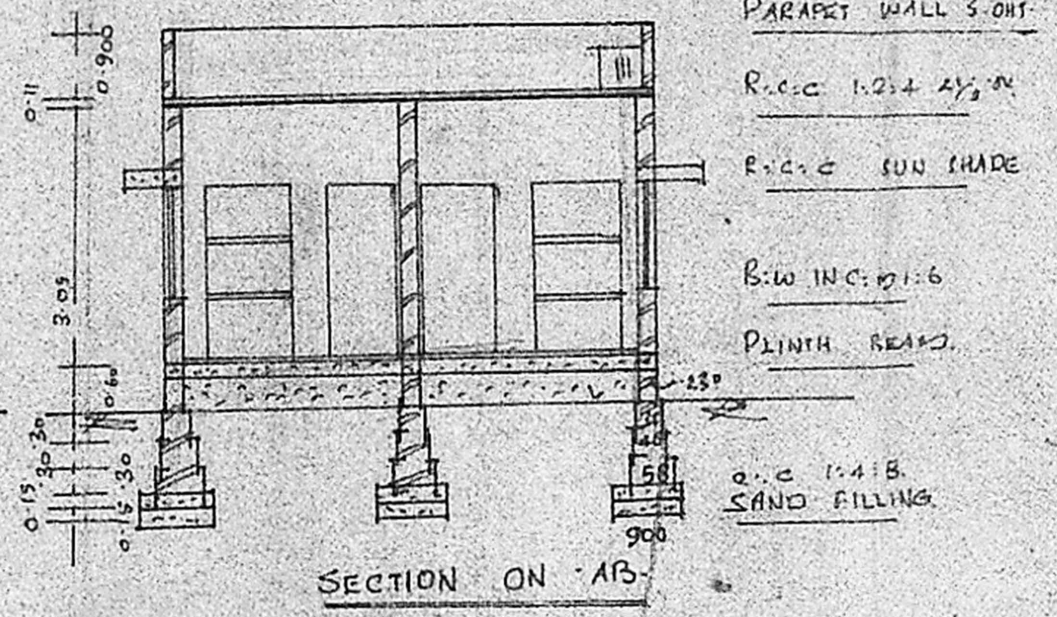


SECTION ON AB

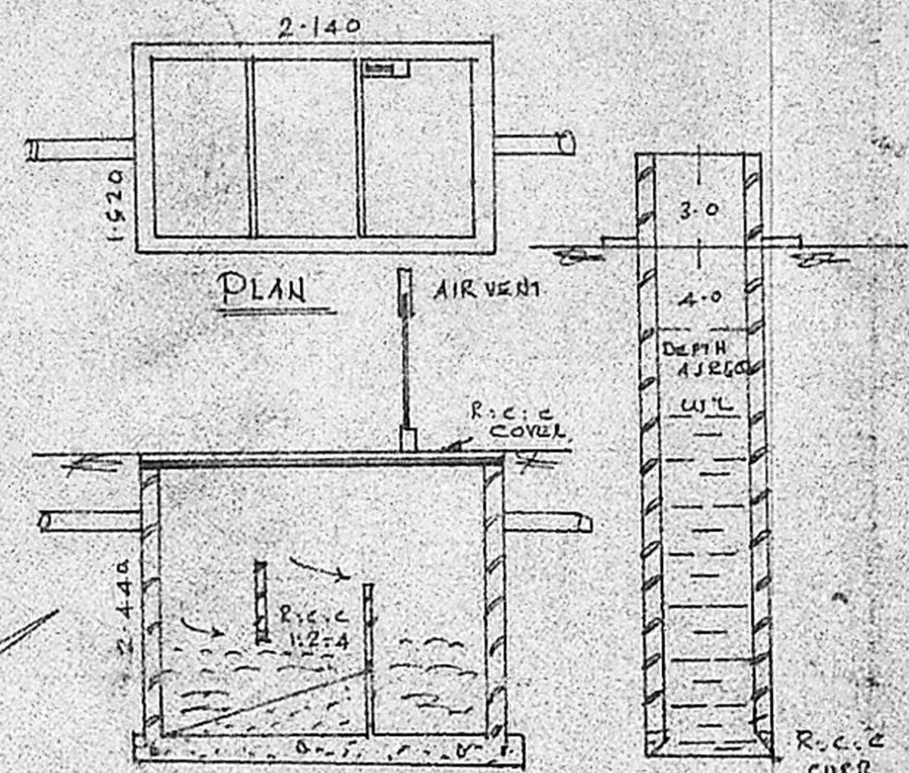


SECTION OF S-T


SECTION OF WELL

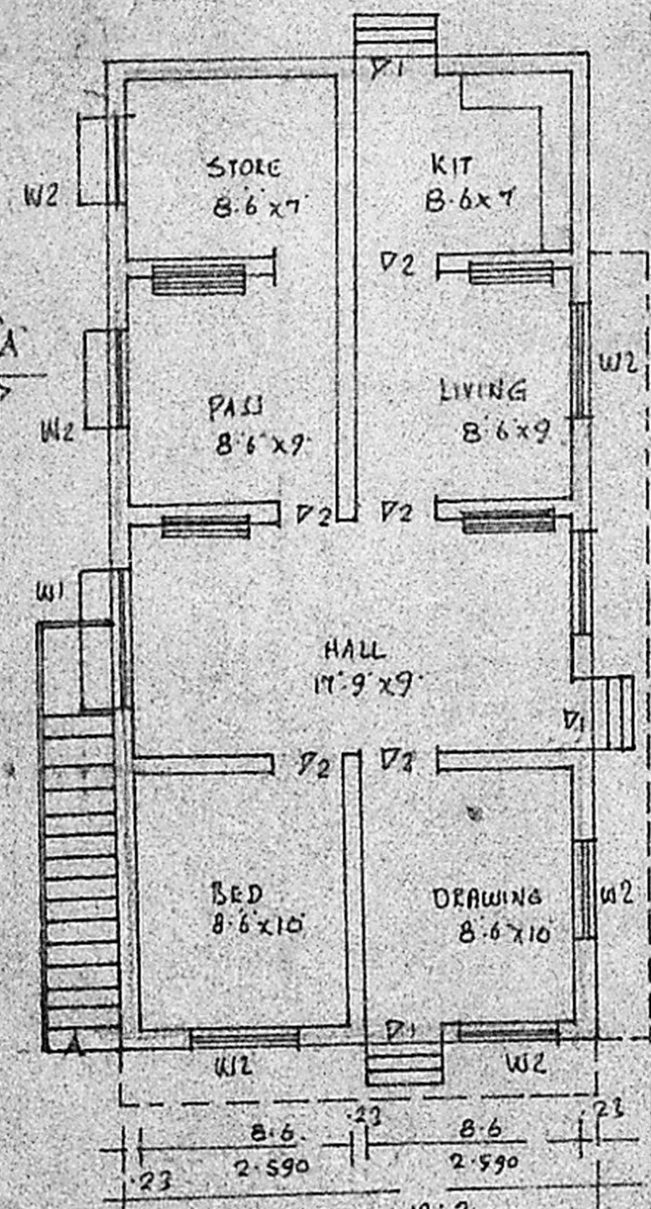

PLAN

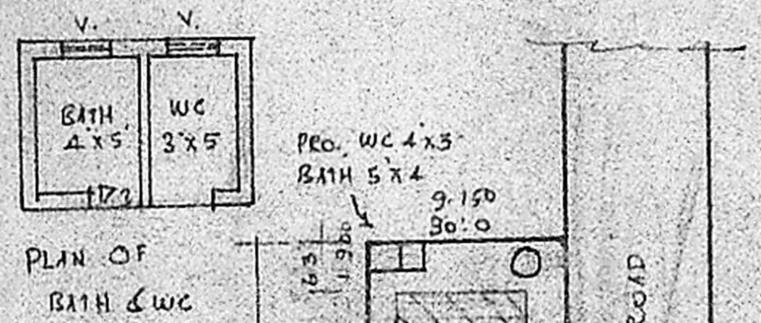

PLAN OF BATH & WC

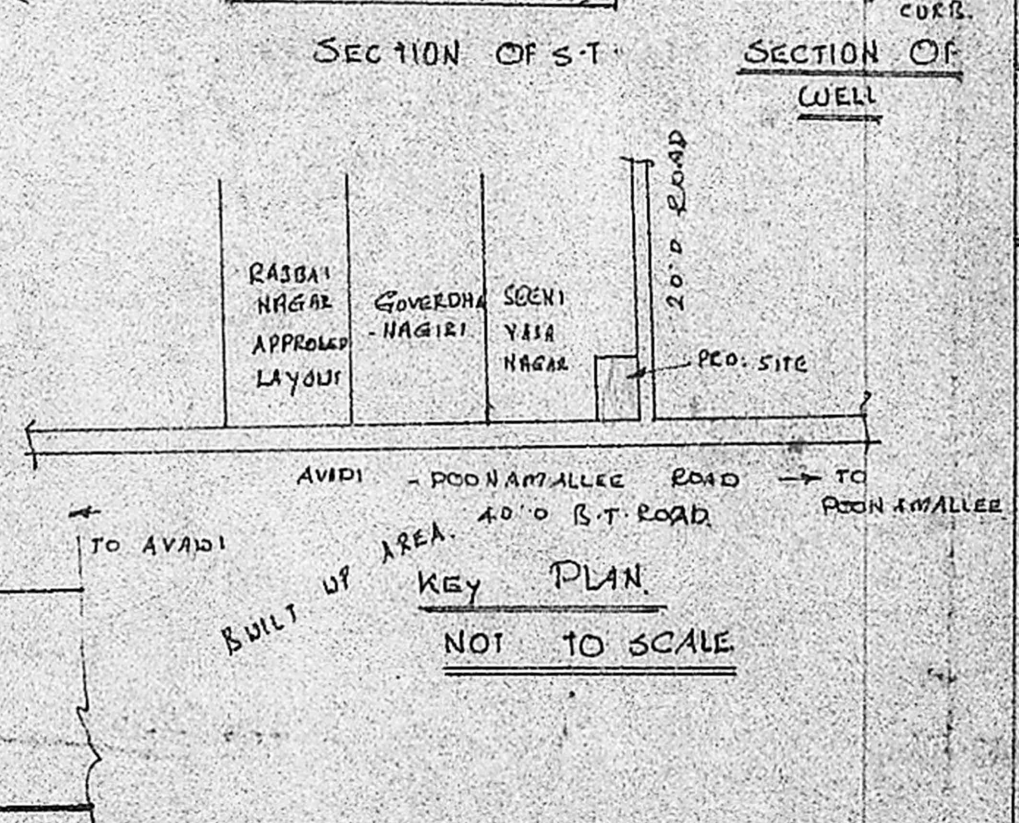

SITE PLAN SCALE 1:400

Planning Permit No. A/844/91
APPROVED
 SUBJECT TO THE CONDITIONS IN THIS OFFICE LETTER.
 No. A/21976/90 Date 6-8-91
 FOR MEMBER SECRETARY
 MADRAS METROPOLITAN
 DEVELOPMENT AUTHORITY
 MADRAS - 600 008.

AVADI - POONAMALLEE ROAD
 TO AVADI TO POONAMALLEE
 40'0" B.T. ROAD
 BUILT UP AREA
 KEY PLAN
 NOT TO SCALE

T. Sonachalam
 OWNER

K. PERIASAMY D. C. E. S.
 LICENSED SURVEYOR
 CONSULTING ENGINEER
 AVADI TOWNSHIP
 LICENSED SURVEYOR

MMDA [A]/PP No. /
 C.No. A/21976/90
 Assd. Revised plan dt. 26.3.91
 Scrutiny
 PART I
 PART II
 A.P. D.P.