



ELEVATION

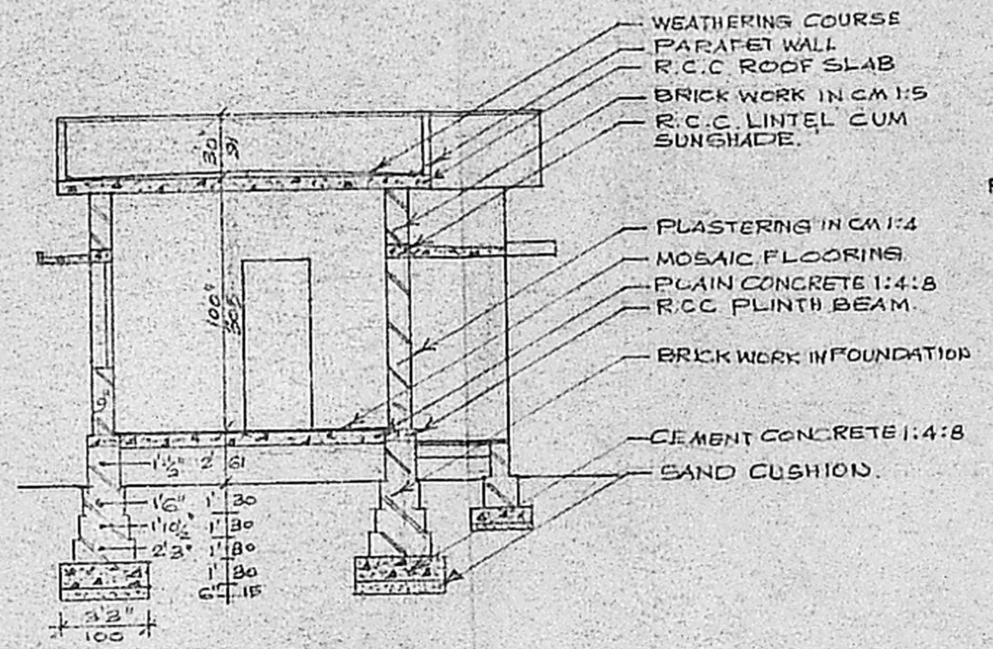

SECTION AA

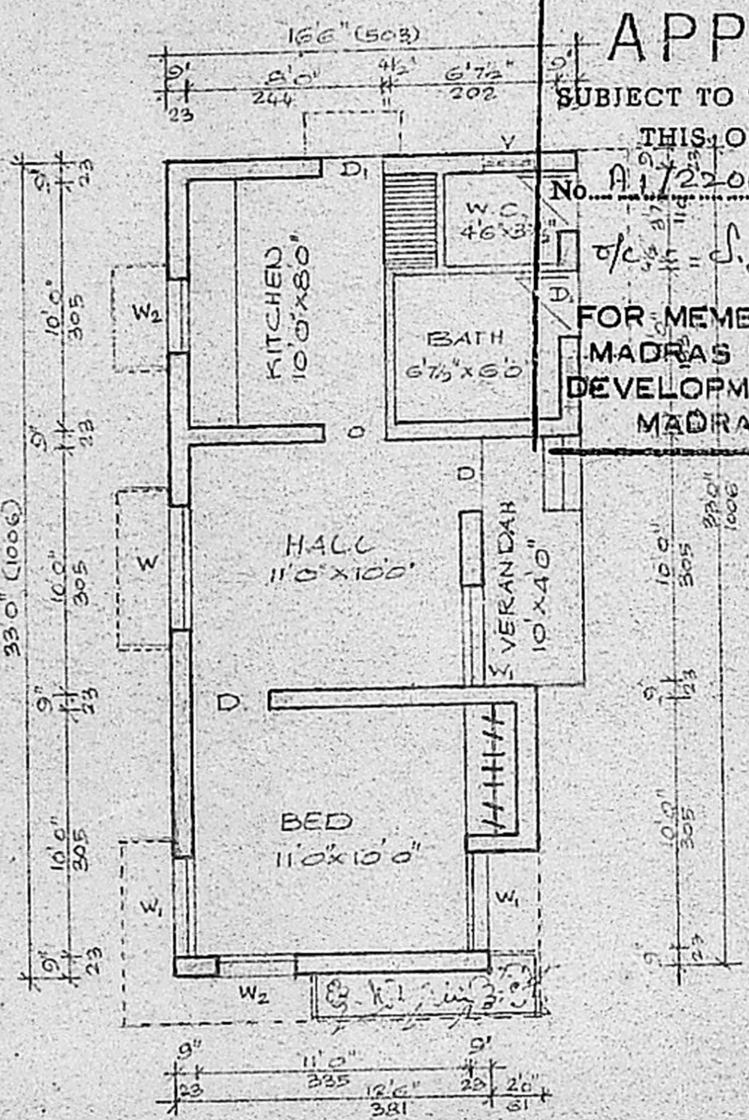

PLAN

Planning Permit No. A/24/91


**APPROVED**

SUBJECT TO THE CONDITIONS IN THIS OFFICE LETTER


No. A/22065/90 Date 5.22.89

*S. Jyoti*

FOR MEMBER SECRETARY  
MADRAS METROPOLITAN  
DEVELOPMENT AUTHORITY  
MADRAS - 600 008

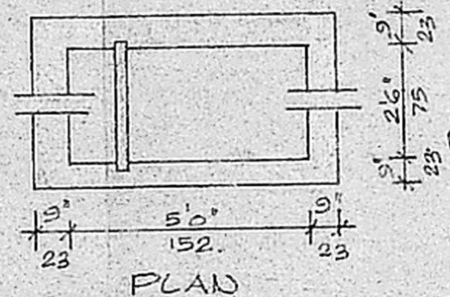

PLAN

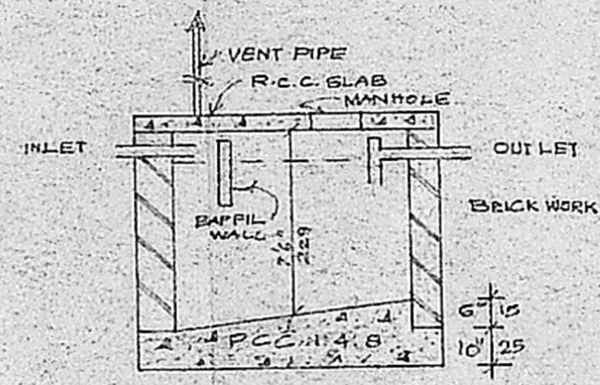

SECTION SEPTIC TANK

**SPECIFICATION**

FOUNDATION : CEMENT CONCRETE 1:4:8 USING 40 M M STONE AGGREGATE 300 M M THICK OVER 150 M M THICK SAND FILLING.

BASEMENT : BRICK WORK IN CEMENT MORTAR 1:5 USING STOCK BRICKS

FLOORING : MOSAIC FLOORING OVER PLAIN CONCRETE 1:4:8 MIX USING 40 M M STONE JELLY.

SUPER STRUCTURE : BRICK WORK IN CEMENT MORTAR 1:5 USING STOCK BRICKS.

PLASTERING : PLASTERING IN CM 1:4 12 MM THICK ON ALL WALL SURFACES.

ROOFING : REINFORCED CEMENT CONCRETE 1:2:4 MIX USING 20 M M STONE AGGREGATE IN LINTEL CUM SUNSHADE AND IN ROOF SLAB.

WOODWORK : ALL JOINEARIES OF COUNTRY WOOD PLANKS AND FRAMES.

PAINTING : PAINTING WITH APPROVED COLOUR ONE COAT OVER ONE COAT OF WOOD PRIMER ON ALL WOOD WORKS.

COLOURWASH : COLOUR WASHING WITH APPROVED COLOUR OVER ONE COAT OF WHITE WASH.

**JOINEARIES**

D	DOOR PANNELLED	91 x 193	3' x 66"
D <sub>1</sub>	DOOR	76 x 183	26' x 60"
W	WINDOW GLAZED	152 x 122	5'0" x 4'0"
W <sub>1</sub>	WINDOW GLAZED	122 x 122	4'0" x 4'0"
W <sub>2</sub>	WINDOW GLAZED	91 x 122	3'0" x 4'0"
V	VENTILATOR	60 x 45	2'0" x 1'6"


**REFERENCE**

- PROPOSED CONSTRUCTION
- EXISTING ROAD
- PLOT EXTENT : 1995 Sqft or 185.34 M<sup>2</sup>
- PLINTH AREA : 472 Sqft or 43.85 M<sup>2</sup>
- OPEN SPACE : 1523 Sqft or 141.49 M<sup>2</sup>


PROPOSED CONSTRUCTION OF A DWELLING HOUSE IN PLOT No 4  
RAJESWARI NAGAR S No 75/1 OF ULLAGARAM VILLAGE SAIDAPET  
TALUK CHENGALPET DISTRICT  
Scale 1"=8'0" or 1:100

*V. Subbu Lakshmi*  
OWNER

*A. Padmanabhan*  
N. A. PADMANABHAN,  
Consulting Civil Engineer  
Licensed Surveyor No. 114  
LICENCED SURVEYOR.  
Corporation of Madras  
Plot No. 24, Union Corpn Co. Op.  
MADRAS-91

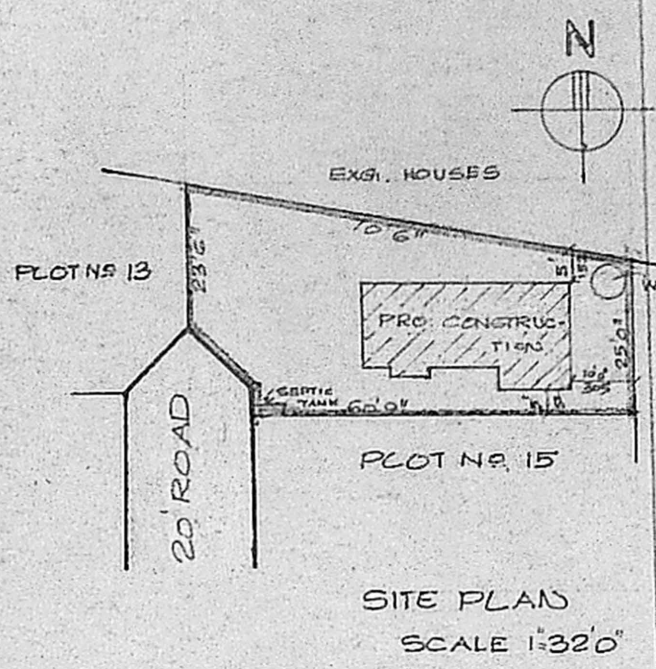

SITE PLAN  
SCALE 1"=32'0"

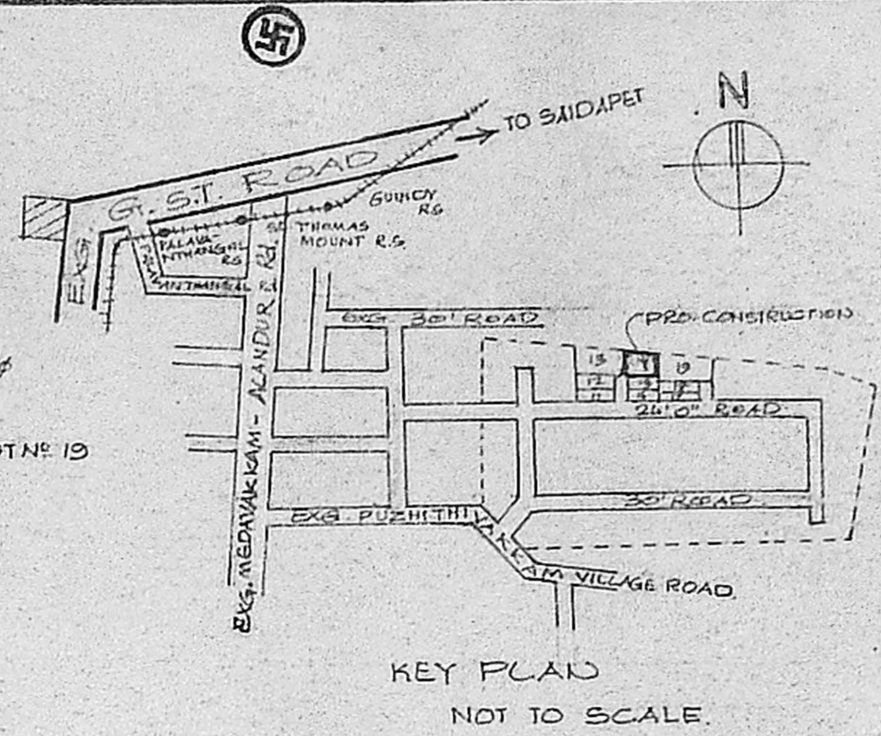

KEY PLAN  
NOT TO SCALE.