


PLAN SHOWING THE PROPOSED DWELLING BUILDING IN DOOR NO. 16, BANGALO STREET.


CHINTADRI PET. MADRAS. DIVISION NO. 8 R.S. NO. 632/3. BLOCK NO 12. SCALE:- 1 IN = 8 FT OR 1 CM = 1 METRE.



12/22/18/30  
SOUTHBY PLAN

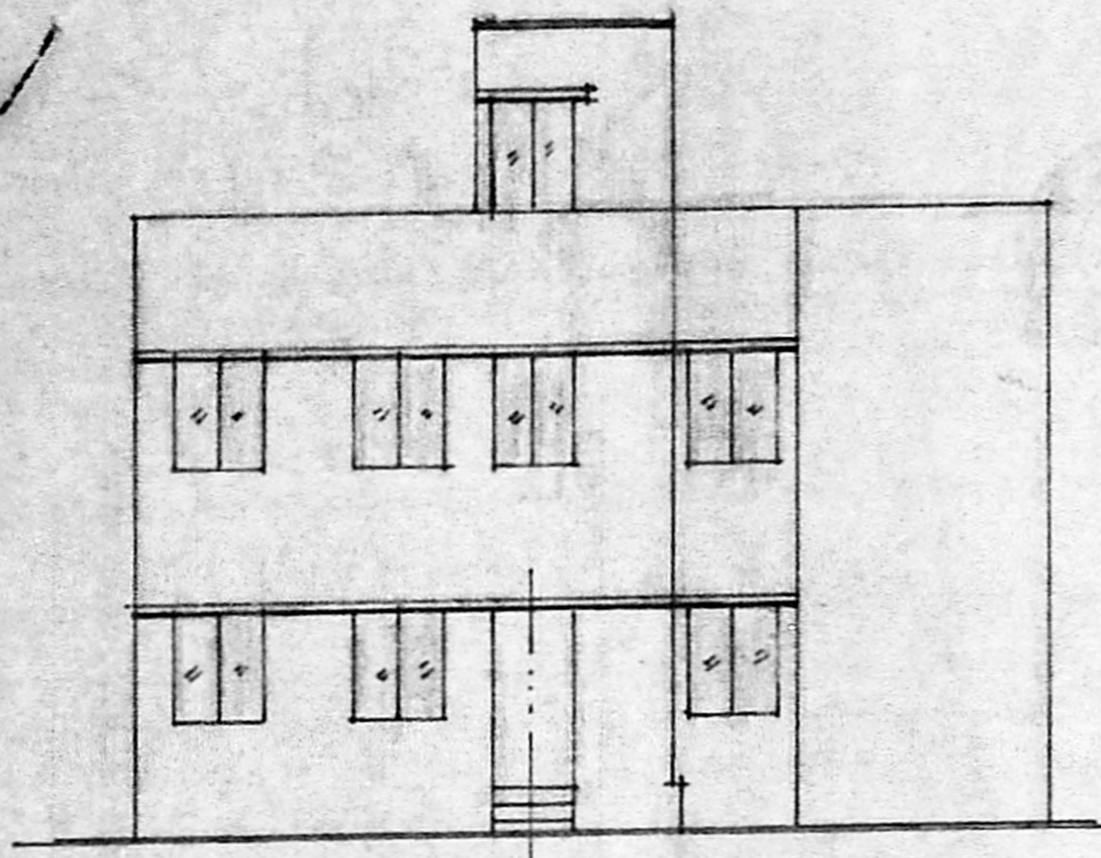


FRONT ELEVATION.

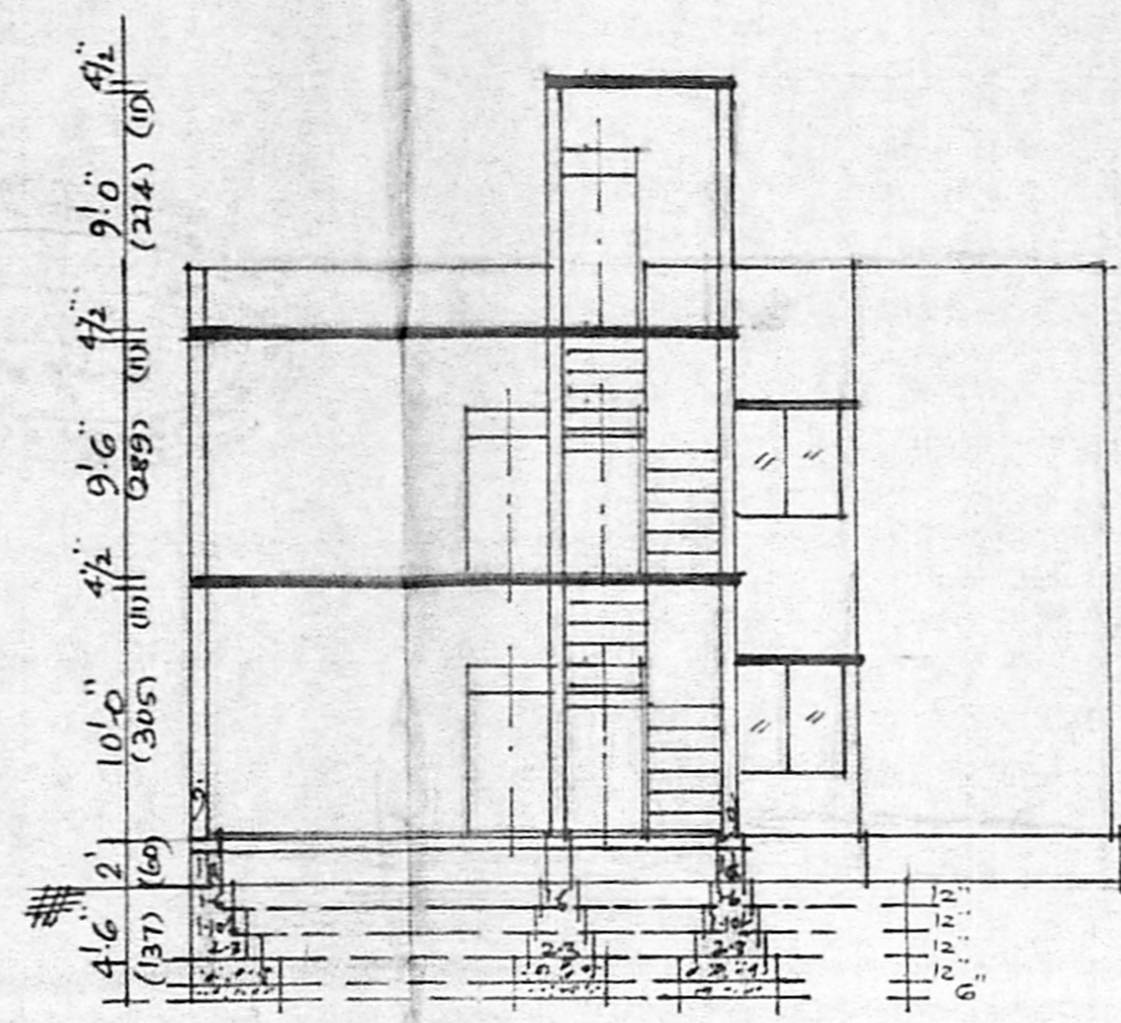


SECTION ON A.A.

PARAPET WALL  
WEATHERING COURSE  
R.C.C. ROOF SLAB 4 1/2" TIC  
IN C.M. 1:2:4.  
R.C.C. SUNSHADE IN C.M. 1:2:4.  
R.C.C. LINTAL OVER DOORS  
AND WINDOWS.  
BRICK WORK IN C.M. 1:5.  
PLASTERING WITH C.M. 1:3, 1/2" TIC.  
FLOORING WITH BRICK JELLY CON.  
IN C.M. AND TOP FINISHED WITH C.M.  
1:3, 3/4" TIC.  
R.C.C. PLINTH BEAM IN C.M. 1:2:4.

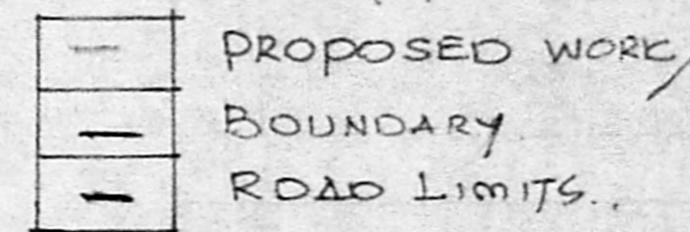

NOTE:-

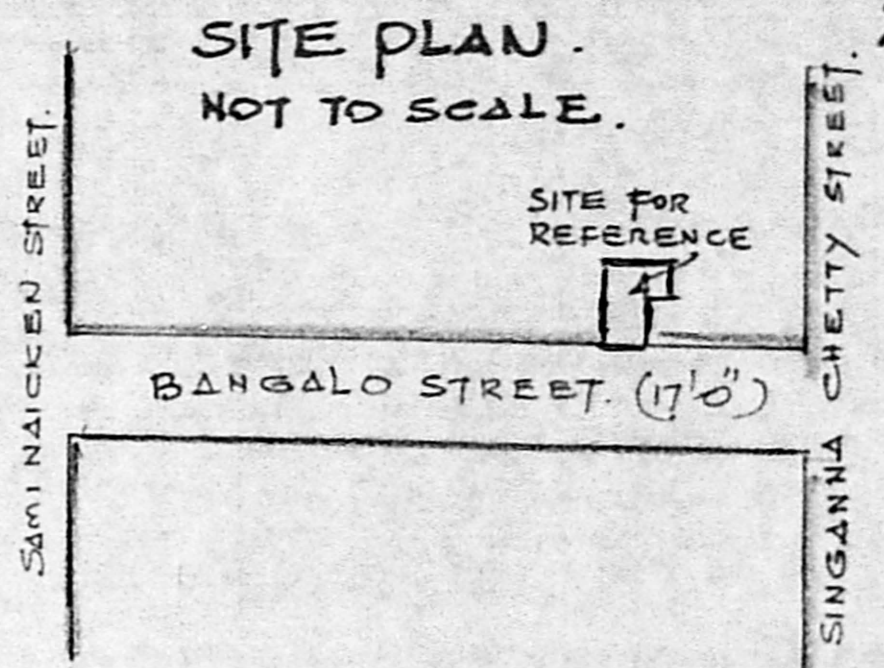

SITE PLAN.  
NOT TO SCALE.

GROUND LEVEL.  
1 1/2" B.G. JELLY CON. IN C.M. 1:5:10  
SAND FILLING 6" TIC.


Planning Permit No. A/1578/10

**APPROVED**


SUBJECT TO THE CONDITIONS IN  
THIS OFFICE LETTER No. 11-1-91  
No. A/12311/10 Date 11-1-91

*S. Jayaram*  
11-1-91


FOR MEMBER SECRETARY  
MADRAS METROPOLITAN  
DEVELOPMENT AUTHORITY  
MADRAS - 600 008.

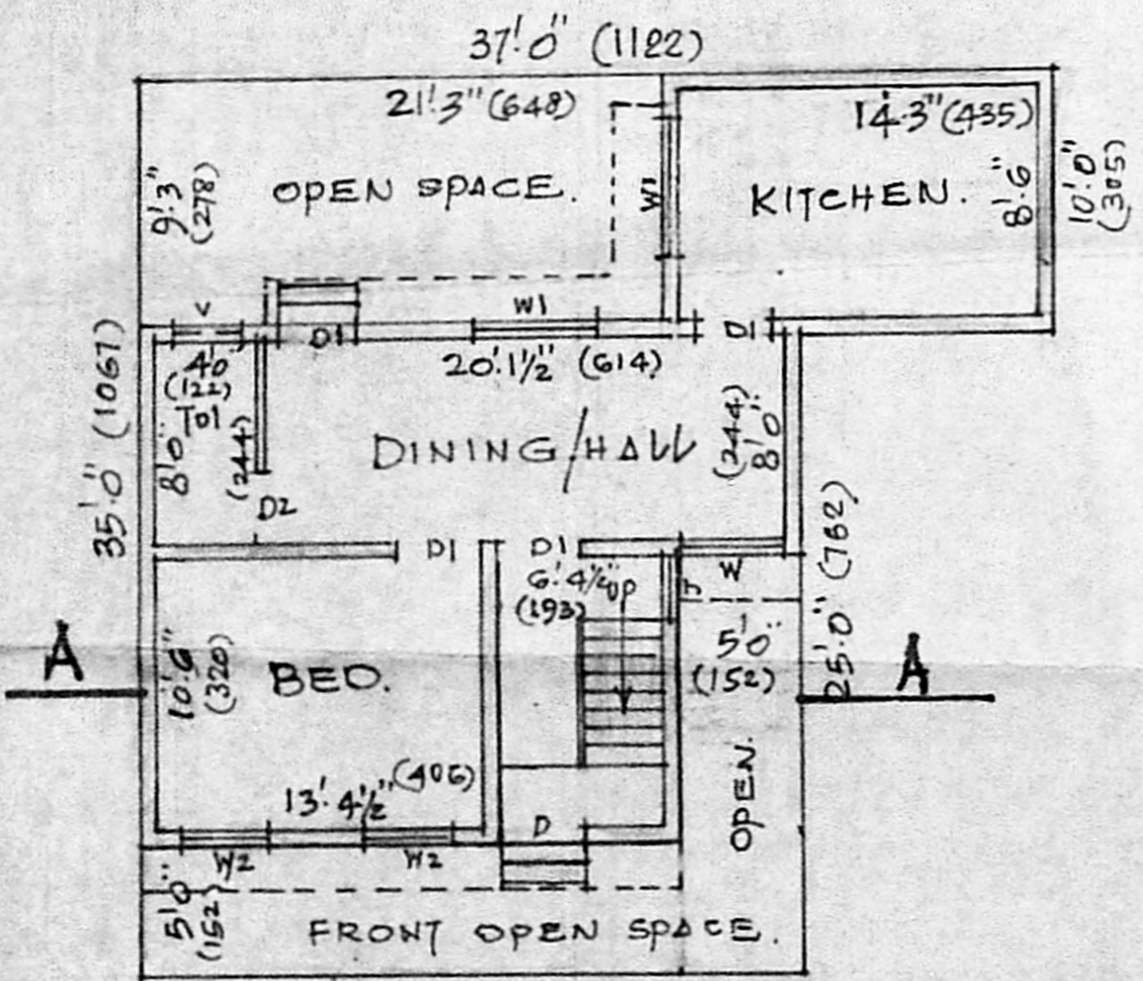

GROUND FLOOR PLAN.

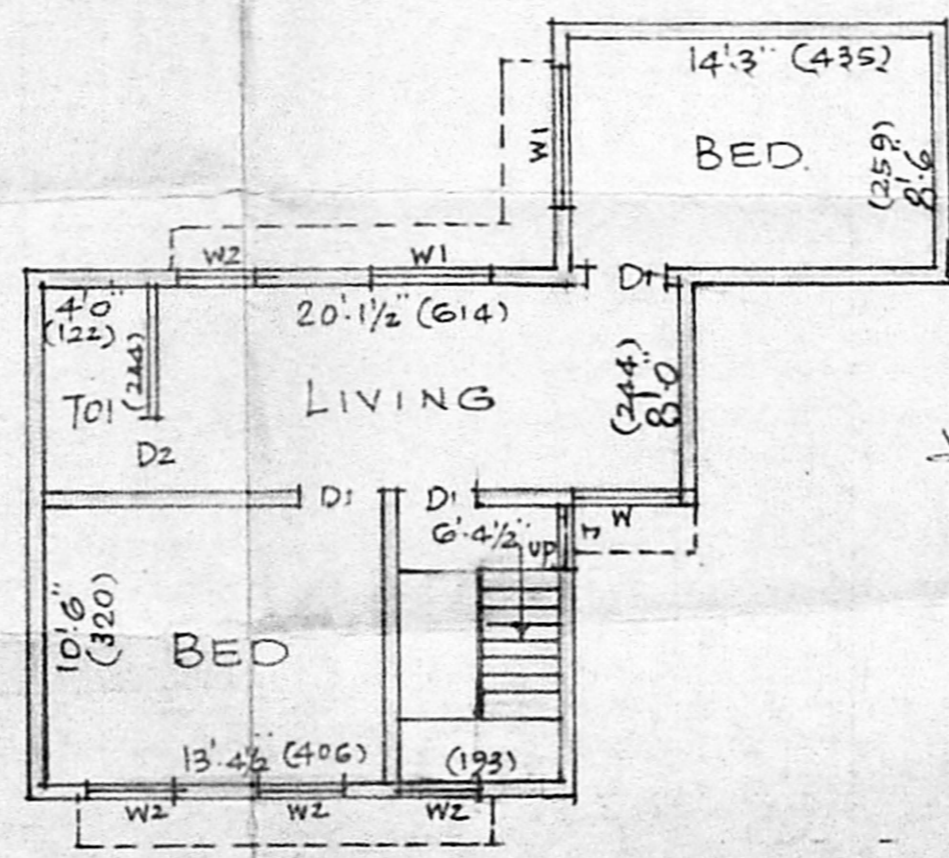

FIRST FLOOR PLAN.

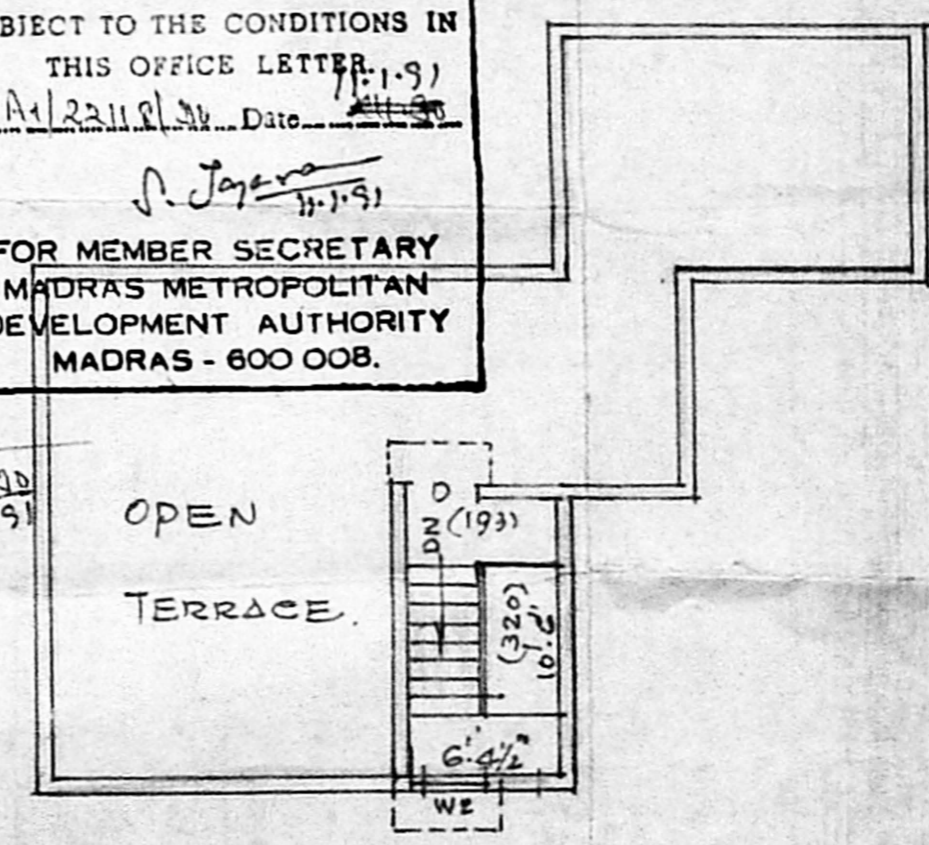

TERRACE PLAN.

JOINERY:

- D DOOR . . . . . 3'3" x 7'0"
- D1 DOOR . . . . . 3'0" x 7'0"
- D2 DOOR . . . . . 2'6" x 7'0"
- W WINDOW . . . . . 4'0" x 4'6"
- W1 WINDOW . . . . . 5'0" x 4'6"
- W2 WINDOW . . . . . 3'6" x 4'6"
- V VENTILATOR . . . . . 2'0" x 2'6"
- J. Jally

*J. Thothadri*  
**J. THOTHADRI,**  
Asst. Executive Engineer, (Retd.)  
Consulting Civil Engineer & Contractor,  
(Phone No. 55-153 Regd. No. 515)  
CLASS I LICENSED SURVEYOR, COMPT. OF MADRAS,  
28, Venkatesh Naicken St., Madras 27  
LICENSED SURVEYOR

*S. Srinivasan*  
OWNER