



FRONT ELEVATION

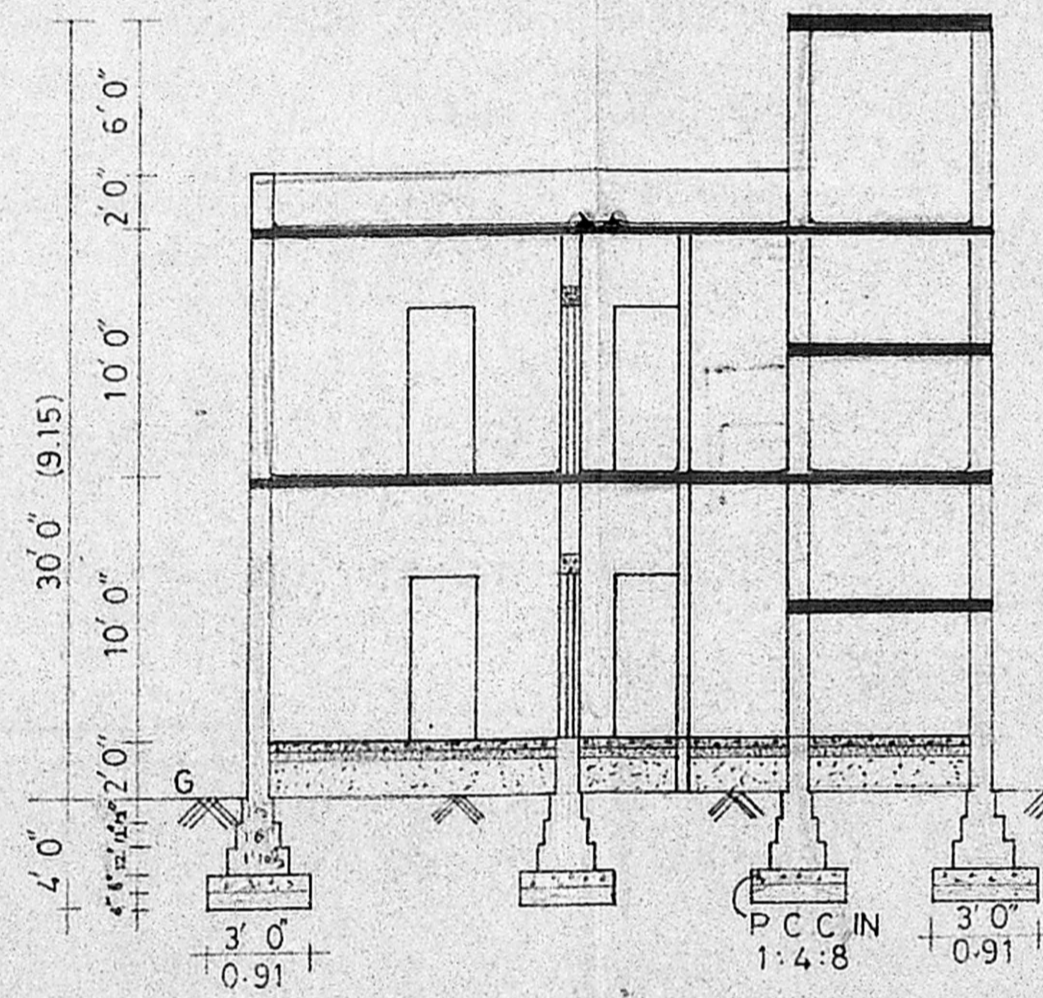


SECTION ON A-B

PARAPET WALL
 WEATHERING COURSE
 R.C.C. ROOF SLAB IN 1:2:4 5" TK
 BRICK WORK IN C.M. 1:6 MIX
 PLASTERING IN C.M. 1:5 MIX
 R.C.C. LINTEL
 FLOOR FINISHING IN C.M. 1:3 MIX
 FLOORING IN C.C. 1:4:8
 SAND FILLING


Planning Permit No. A/424/91
APPROVED
 SUBJECT TO THE CONDITIONS IN THIS OFFICE LETTER.
 No. A/25032/90 Date: 11-4-91
 S. Jayaram
 FOR MEMBER SECRETARY
 MADRAS METROPOLITAN
 DEVELOPMENT AUTHORITY
 MADRAS - 600 008.

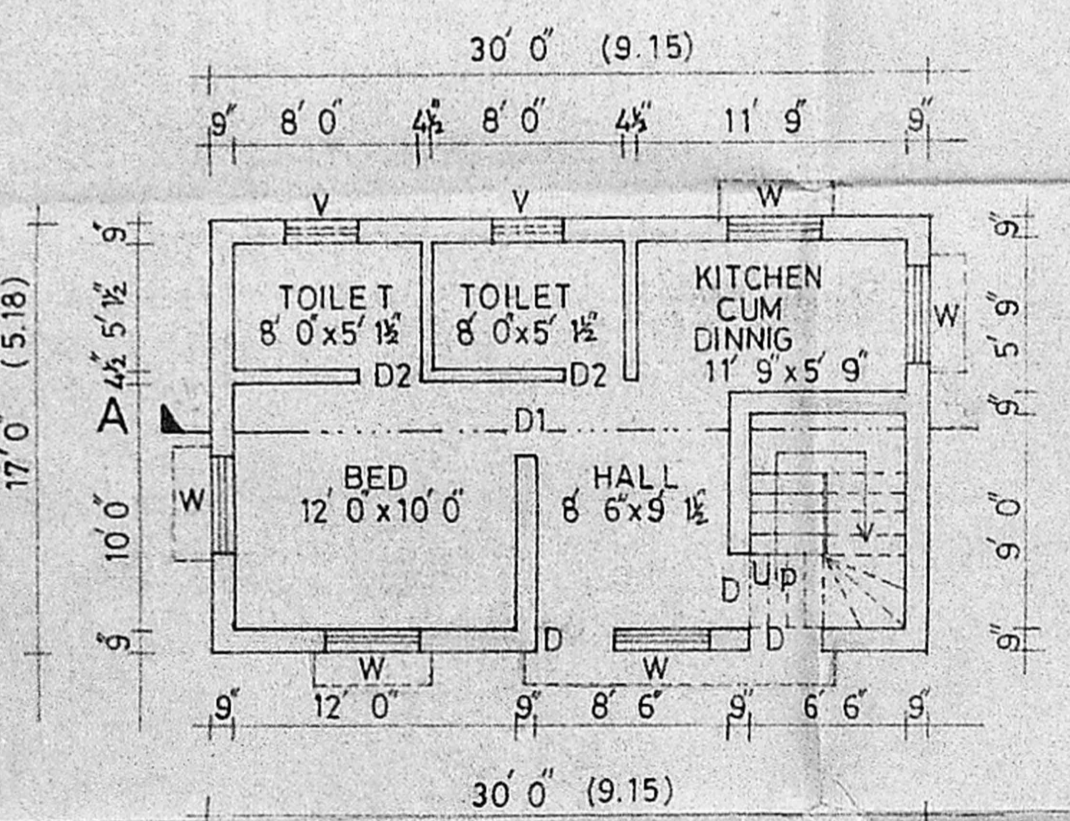



GROUND FLOOR PLAN

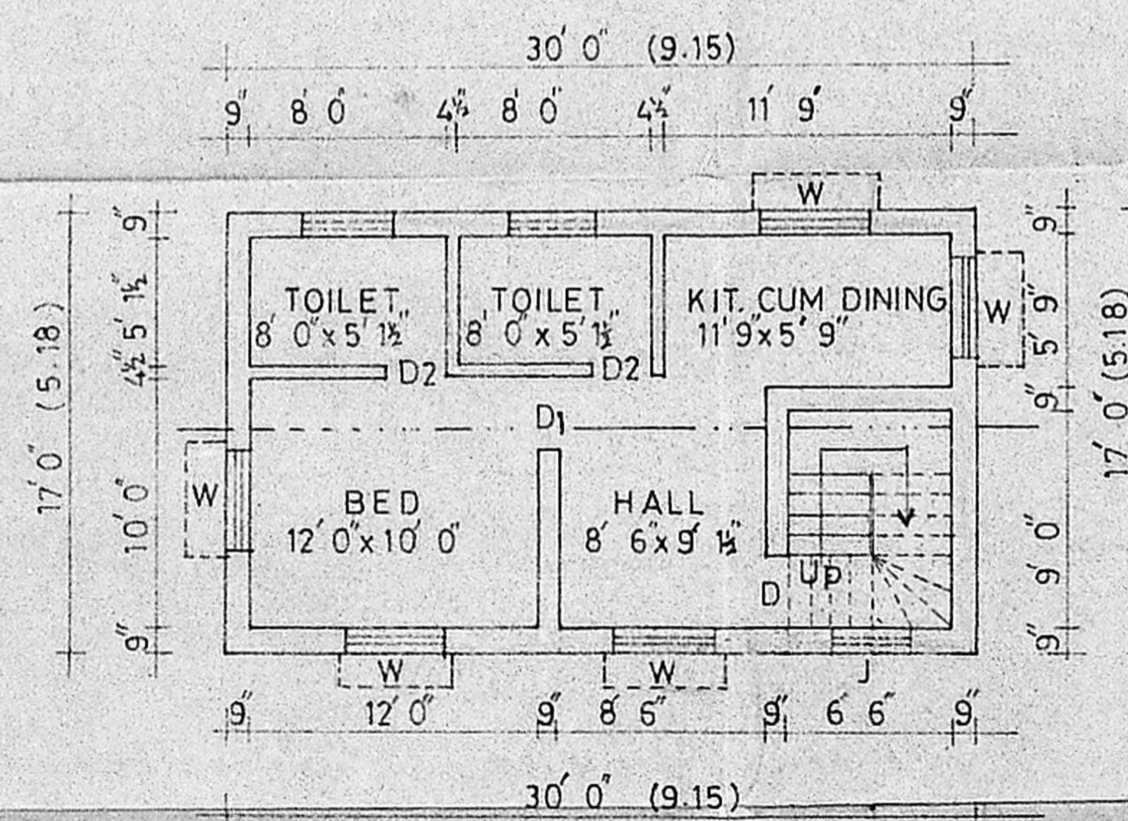


FIRST FLOOR PLAN

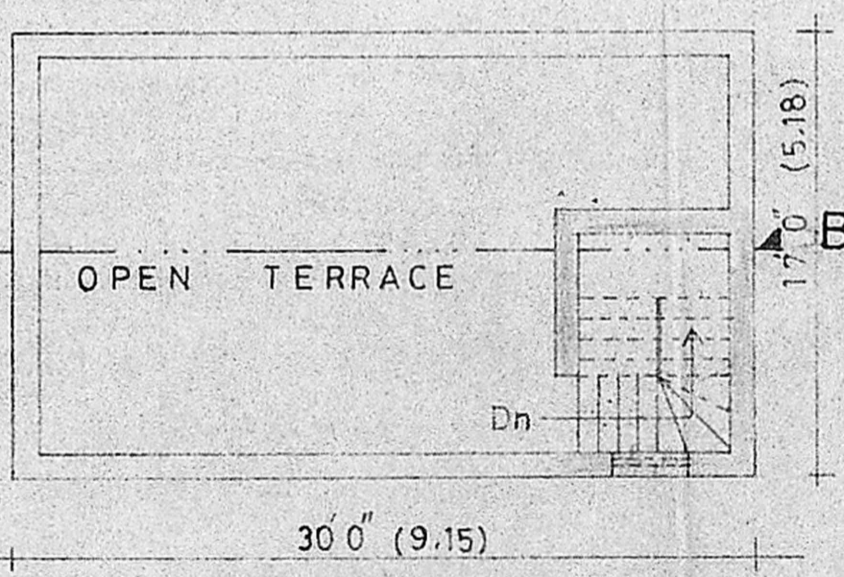


TERRACE FLOOR PLAN

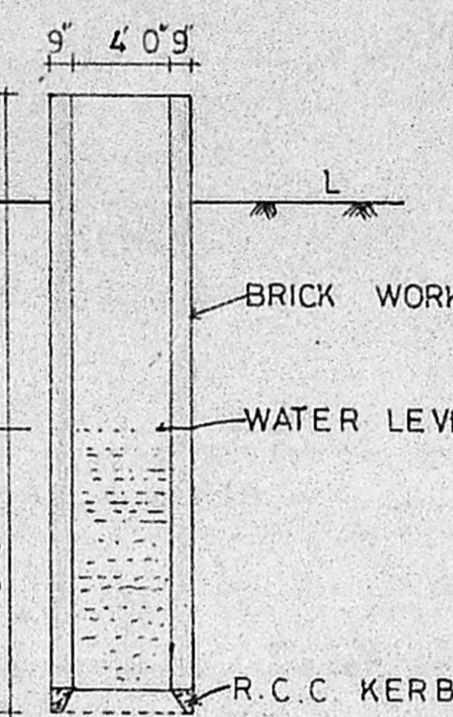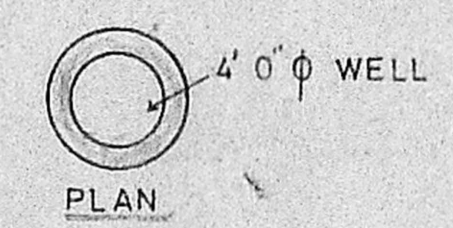

SECTION OF WELL (SCALE: 1" = 8'0")

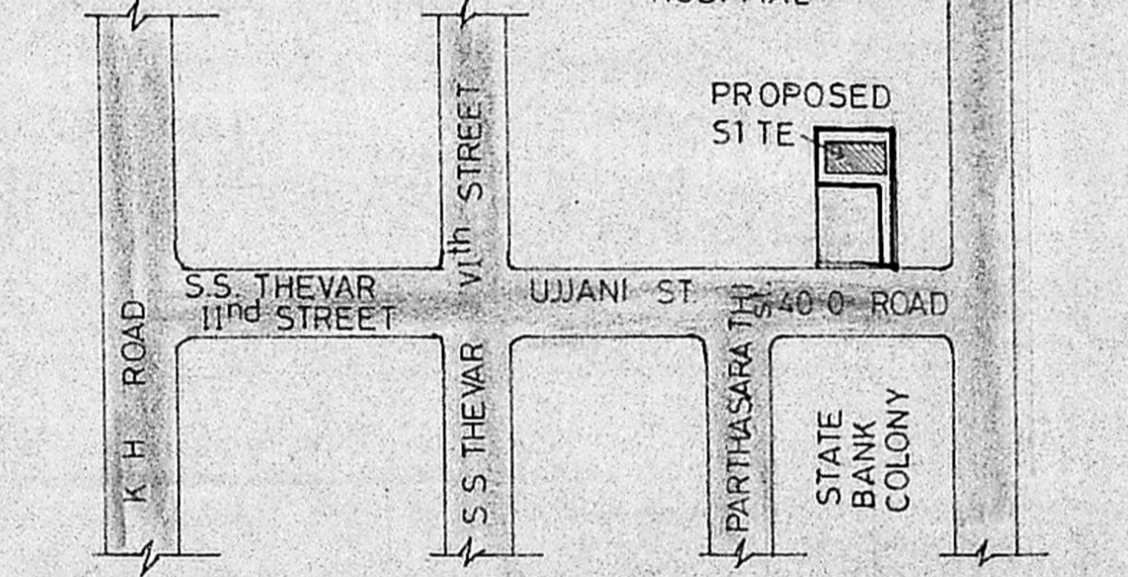

KEY PLAN (NOT TO SCALE)

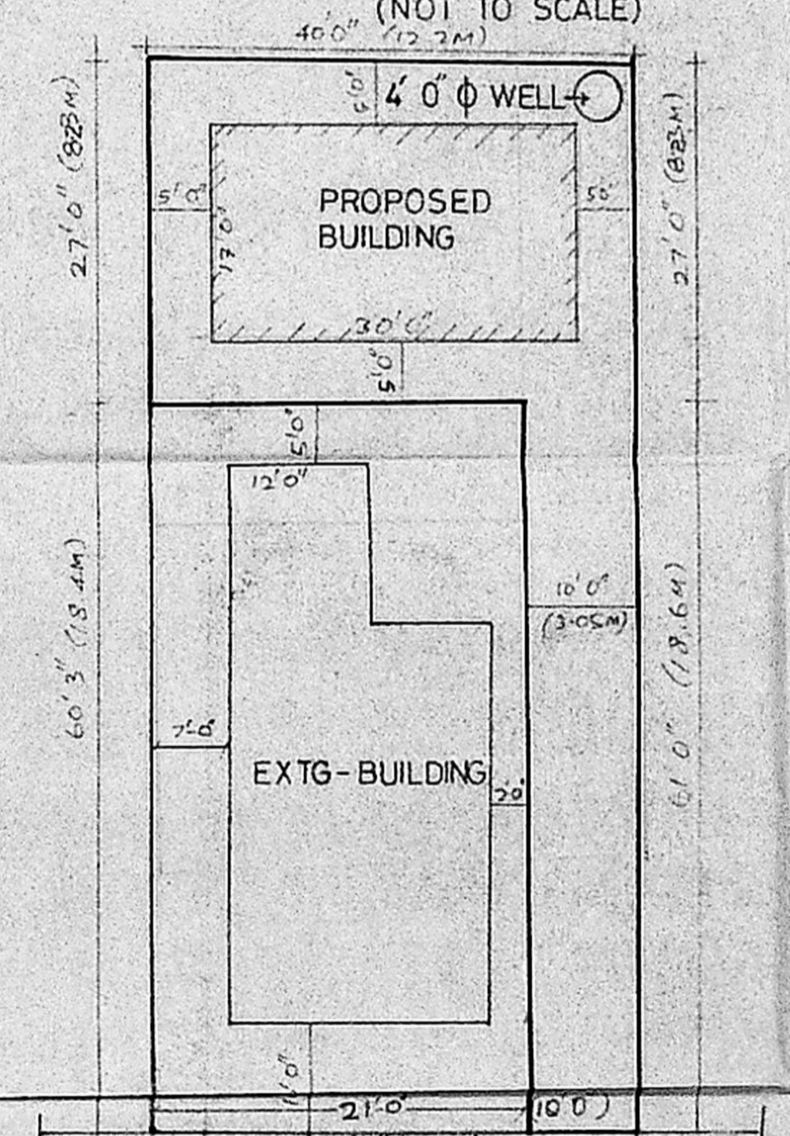

SITE PLAN (SCALE: 1" = 16'0")

JOINERIES

D	DOOR	3'3" x 6'6"
D1	DOOR	3'0" x 6'6"
D2	DOOR	2'6" x 6'6"
W	WINDOW	4'0" x 4'0"
V	VENTILATOR	3'0" x 2'0"
J	JALLEY	3'0" x 3'0"

REFERENCE

PROPOSED	---
ROAD	---
BOUNDARY	---
EXISTING	---

PLAN SHOWING THE PROPOSED RESIDENTIAL BUILDING AT PLOT NO 10. (P.T) VENKATESA PURAM EXTENSION COLONY T.S. NO. 20/2 M. B 22/22. BLOCK NO 33. OF AYANAVARAM MADRAS - 600023. DIVISION NO 38.

SCALE: 1" = 8'0" (1:100)

A Kalaisani

OWNER SIGNATURE

K. VENUGOPAL
 ABB (Rtd)
 CONSULTING CIVIL ENGINEER
 LICENSE SURVEYOR CLASS I
 CORPORATION OF MADRAS
 3, NEELAKANDAN STREET
 NUNGAMBAKKAM (LAKSHMI AREA)
 MADRAS-600 034

LICENSED SURVEYOR