



FRONT ELEVATION

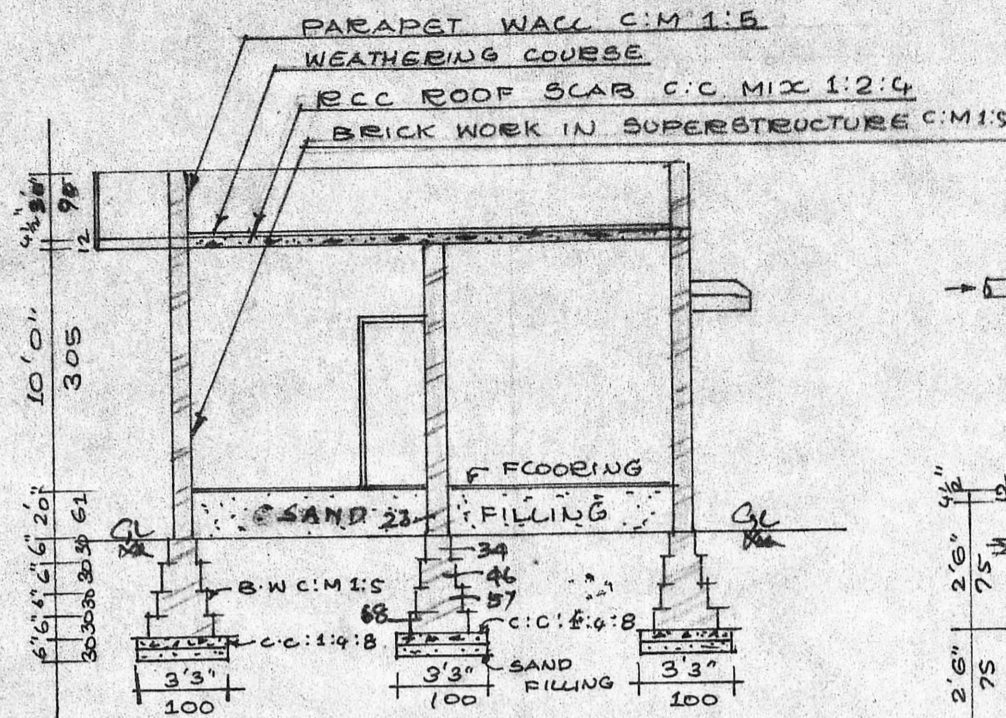

SECTION ON AA

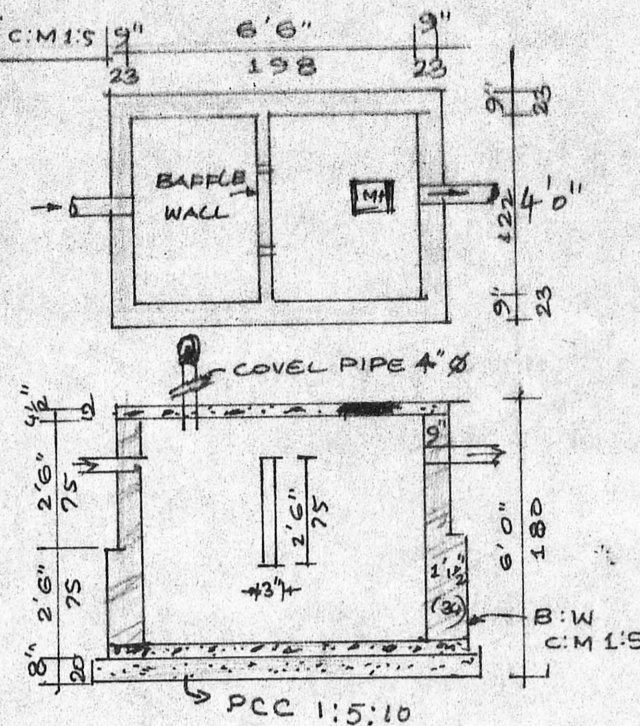

SEPTIC TANK DETAILS
SCALE: 1:50

PLAN SHOWING THE PROPOSED HOUSE IN PLOT NO. NEW BALAJI NAGAREXTN, S/N^o 181/1A & 35 1/2 PT OF SELAIYUR VILLAGE SAIDAPET (TK) SCALE 1:100

NOTE: ALL DIMENSIONS ARE IN CENTIMETRE UNLESS OTHERWISE SPECIFIED

Planning Permit No. A/227/91


APPROVED

SUBJECT TO THE CONDITIONS IN THIS OFFICE LETTER.


DDP No. A/26241/90 Date 5.3.91

S. Jayaram
FOR MEMBER SECRETARY
MADRAS METROPOLITAN
DEVELOPMENT AUTHORITY
(25) MADRAS - 600008

Revised plan
A/26241/90

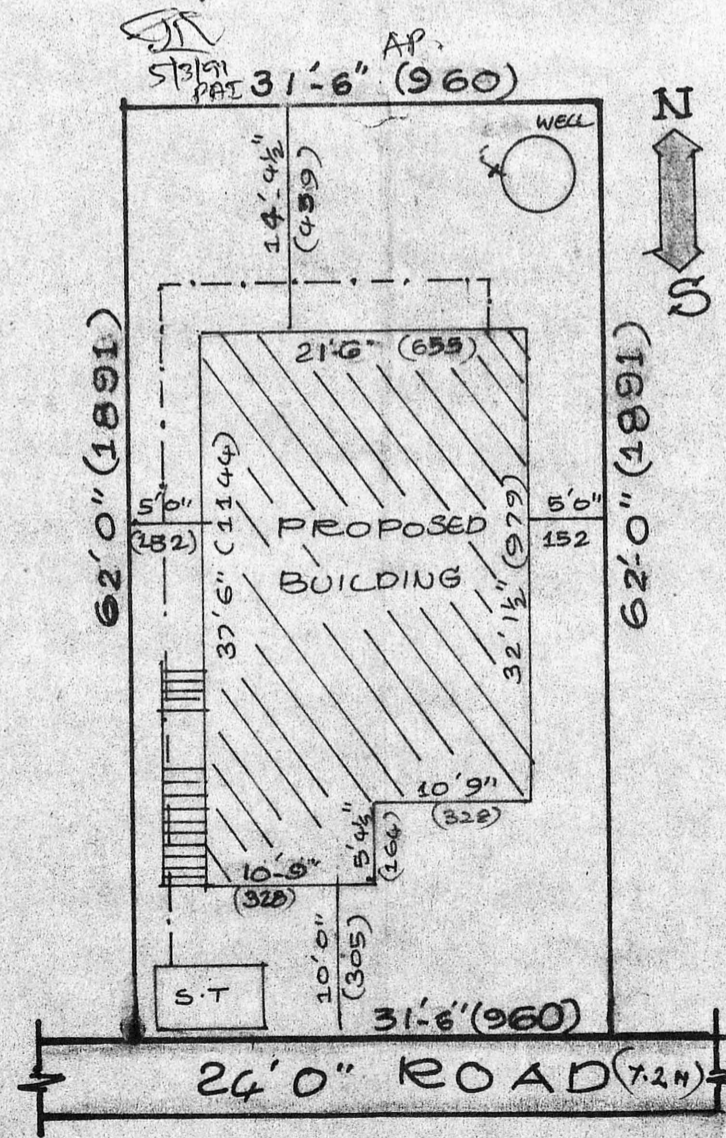

SITE PLAN
(SCALE 1:200)

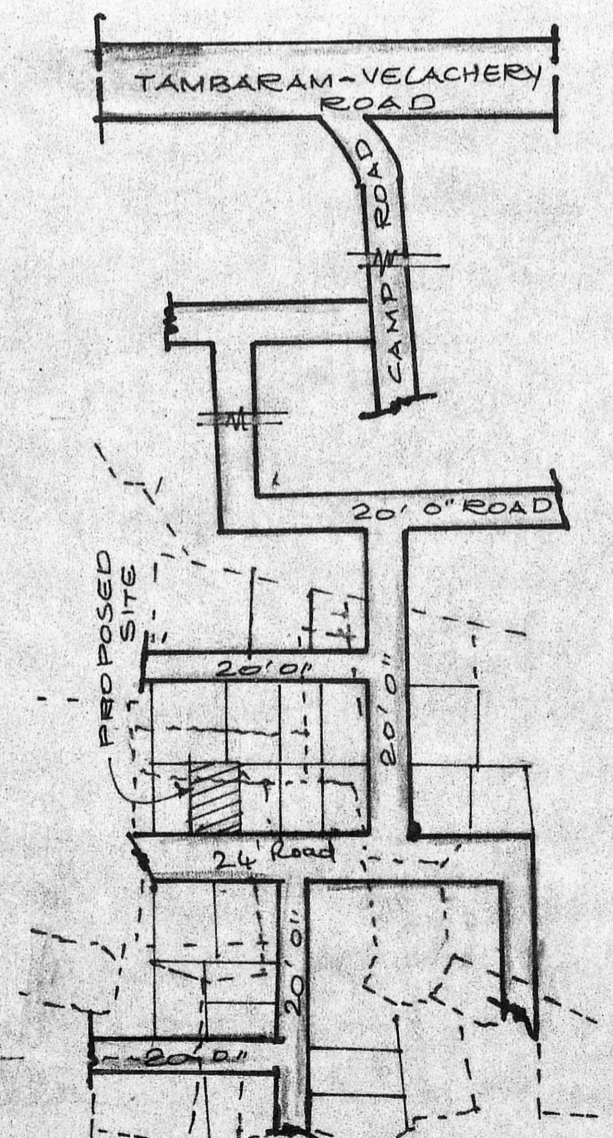

KEY PLAN
(NOT TO SCALE)

SCHEDULE OF JOINERY

D	DOOR	3'3" x 6'6"	107 x 200
D1	DOOR	3'0" x 6'6"	90 x 200
D2	DOOR	2'6" x 6'0"	76 x 180
W	WINDOW	4'6" x 4'0"	137 x 122
W1	WINDOW	3'0" x 4'0"	90 x 122
V	VENTILATOR	2'6" x 2'0"	76 x 60


G: GRILL
C: COP BOARD

AREA DETAILS

PLOT EXTENT	1960 SFT (OR) 182 M ²
PROPOSED BUILDING	748 SFT (OR) 69.49 M ²
PLOT COVERAGE	38%
F * S * I	0.38

COLOUR INDEX

- PROPOSED BUILDING
- EXG ROADS
- SITE BOUNDARY

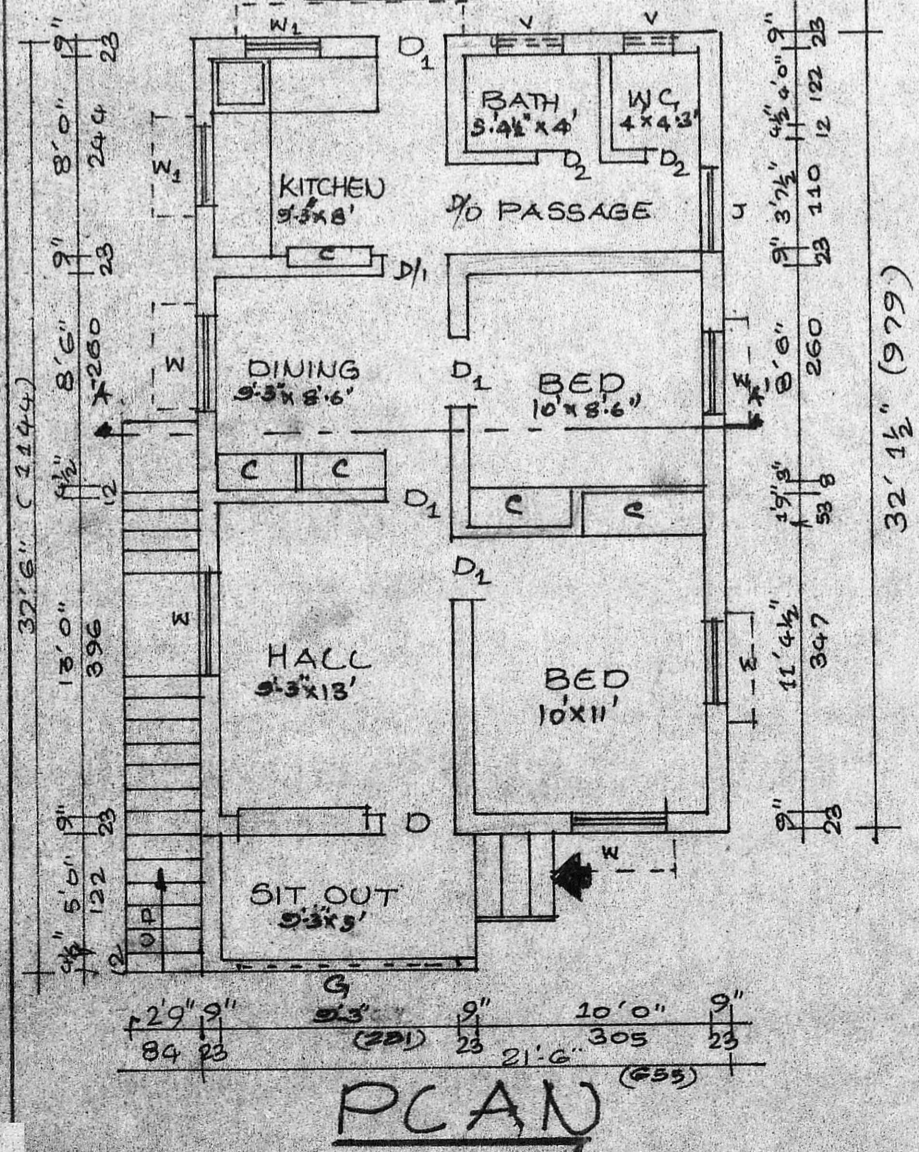

PLAN

S. Jayaram
OWNER

V. Venkatesan
VENKATESAN, D.C.E.
CONSULTING ENGINEER,
LICENSED SURVEYOR
TAMBARAM MUNICIPALITY
39 ERIKKARAI STREET
EAST TAMBARAM,
MADRAS - 600 059.
LICENSED SURVEYOR