





FRONT ELEVATION

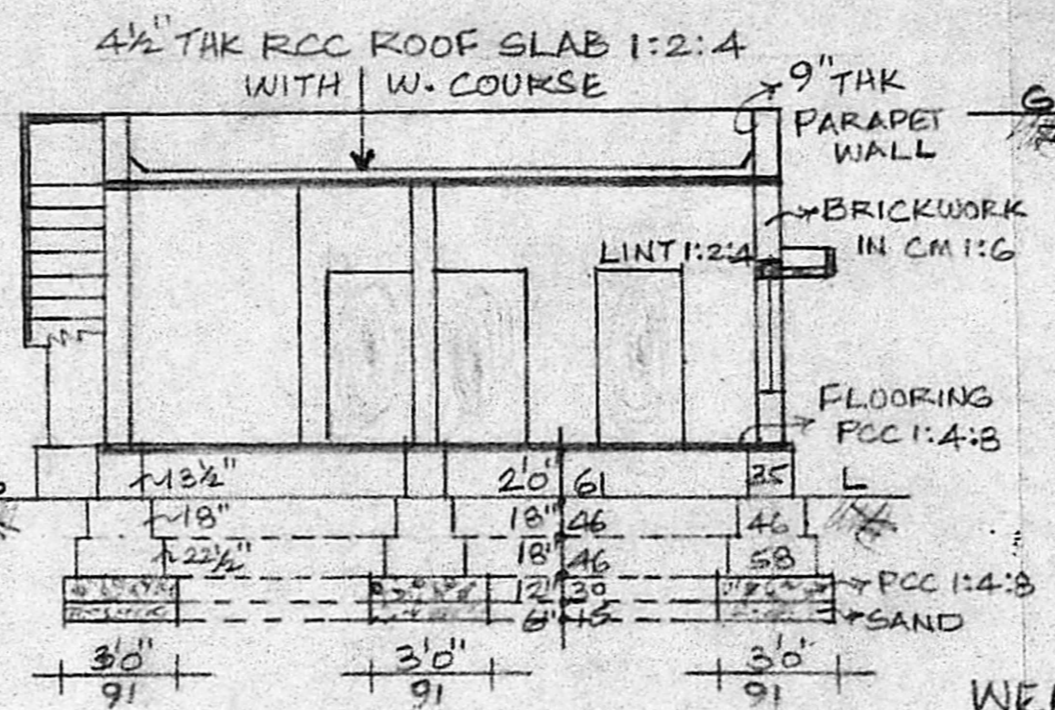


SECTION "AB"

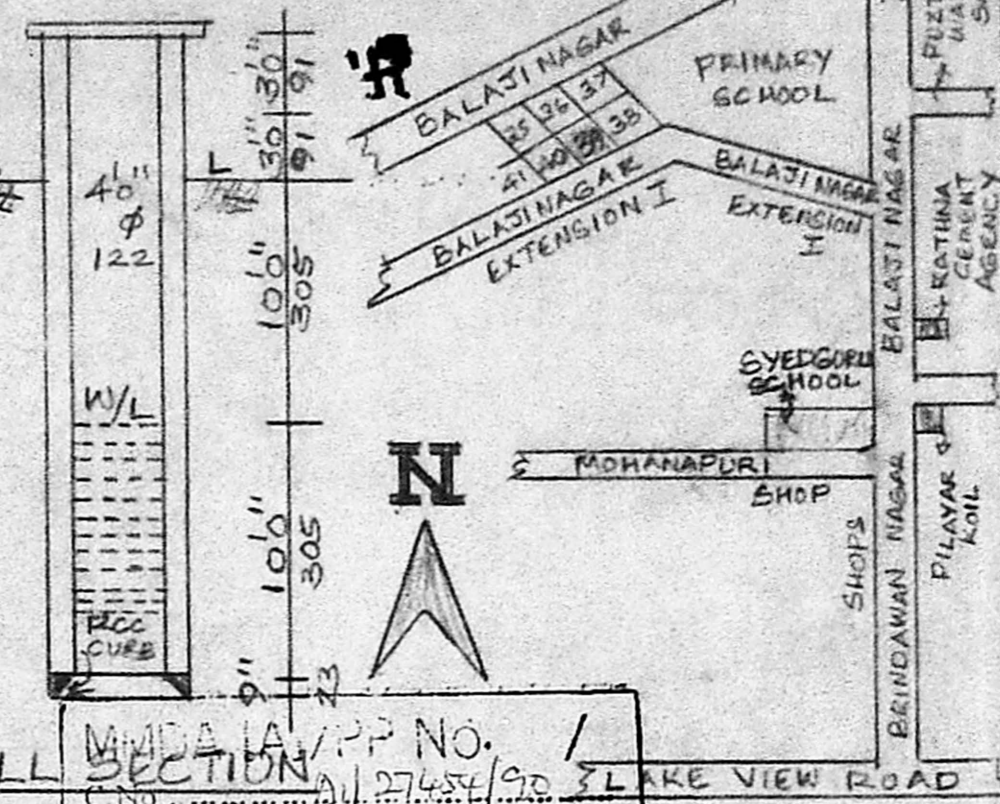

KEY PLAN

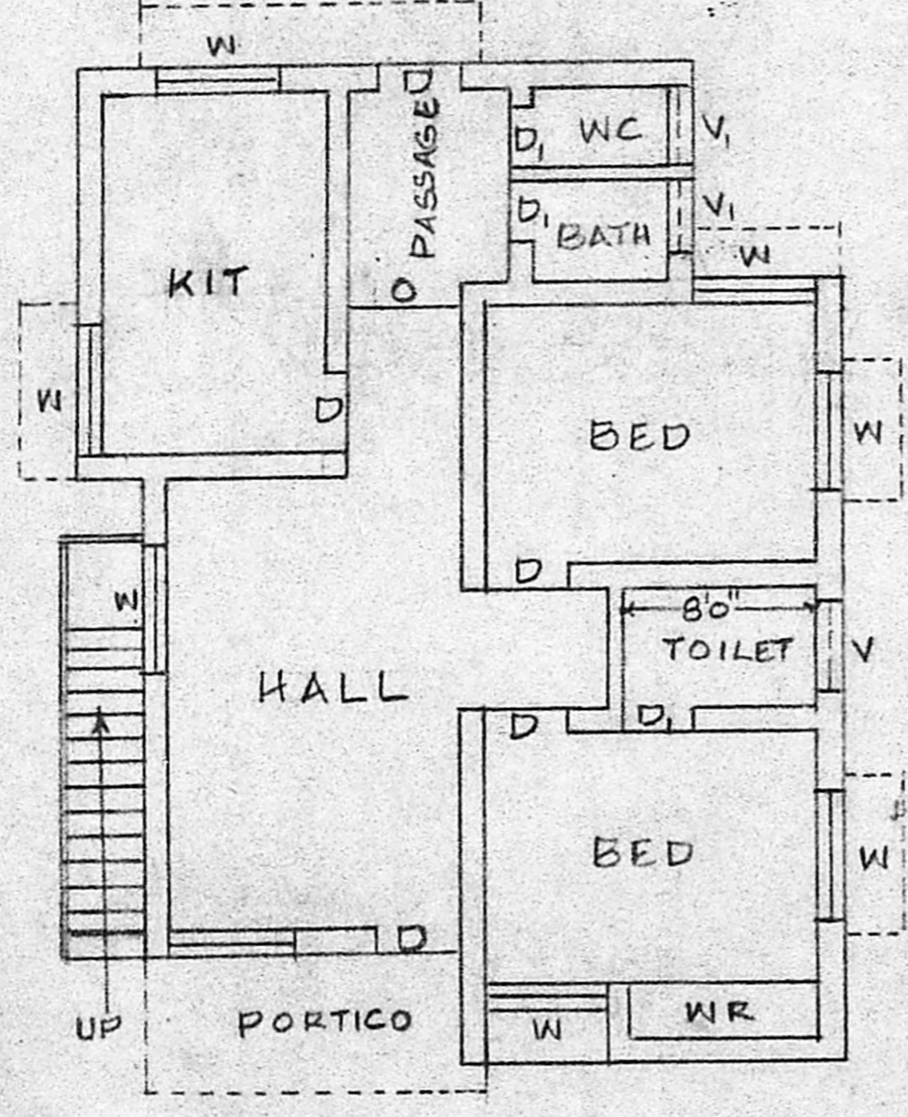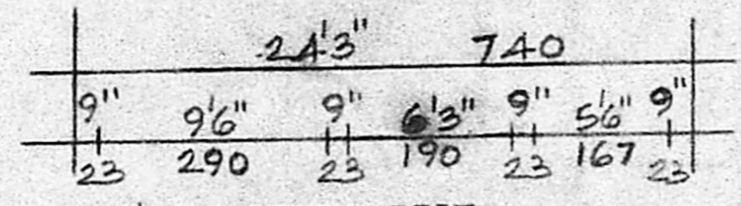


PLAN

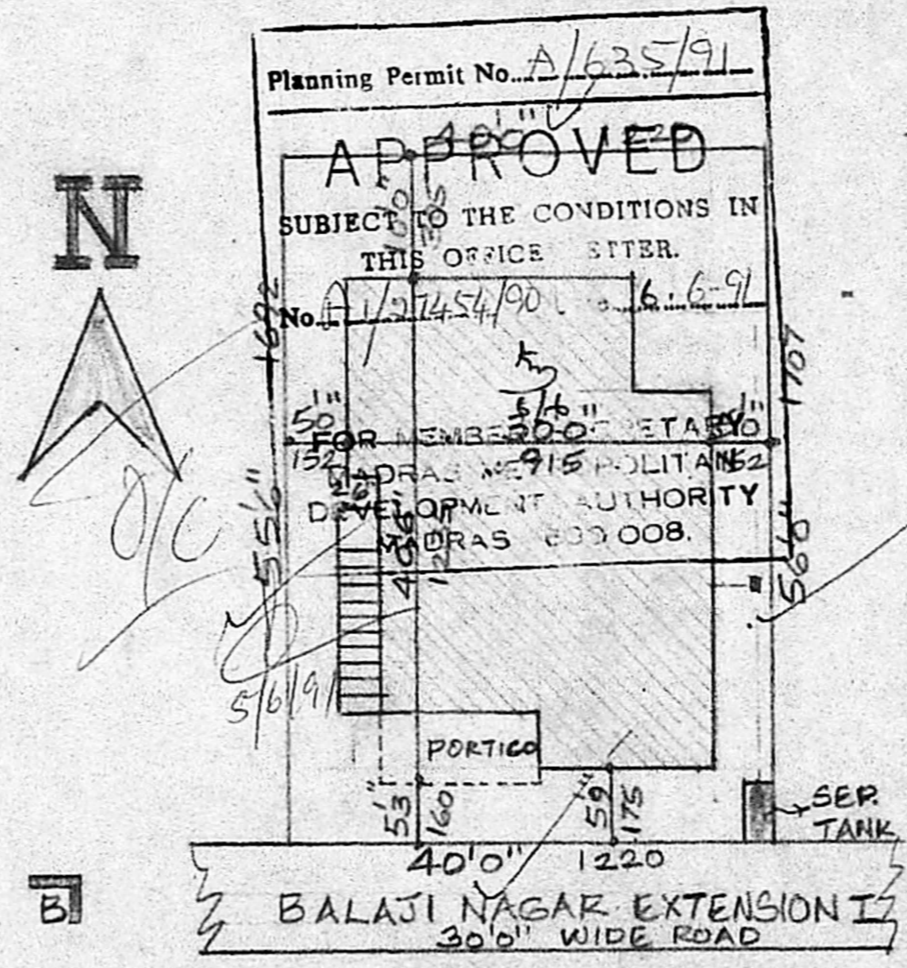

SITE PLAN

SCALE 1:200

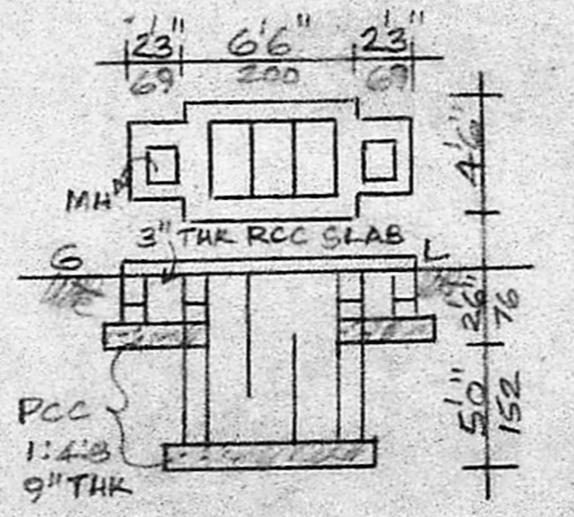

SEP TANK DETAILS

WELL SECTION NO. /
 MMDA LA/PP NO. /
 ASSE. /
 SERTIFY /
 PART I 2/11/91

REFERENCE	FT. IN.	CMS	AREA	SQ. FT.	SQM.
D DOOR	33" X 66"	100 X 200	PLOT	2230	207.16
D ₁ DOOR A.P.	26" X 66"	76 X 200	P.P. PLNTH	981.2	91.15
W WINDOW	50" X 46"	152 X 137	PLOT COVERAGE 44% F.S.I. 0.44		
V VENT	45" X 25"	122 X 61			
V ₁ VENT	30" X 25"	91 X 61			

PROPOSED CONSTRUCTION AT
 PLOT NO. 39, IN S.NO. 280/21, APPROVED
 LAYOUT P.P.D./L.O. NO. 69/86 BY MMDA,
 BALAJI NAGAR EXTENSION I,
 ADAMBAKKAM VILLAGE, ALANDUR
 MUNICIPALITY, MADRAS-88.

SCALE 1:100

OWNER

C. GANESAN.
 LICENSED SURVEYOR
 Alandur Municipality, Tambaram Municipality and
 Ambattur Municipal Township
 159 KANUNEEGAR STREET, ADAMBAKKAM
 MADRAS-600 088. Phone: 432829
 LICENSED SURVEYOR