



ELEVATION

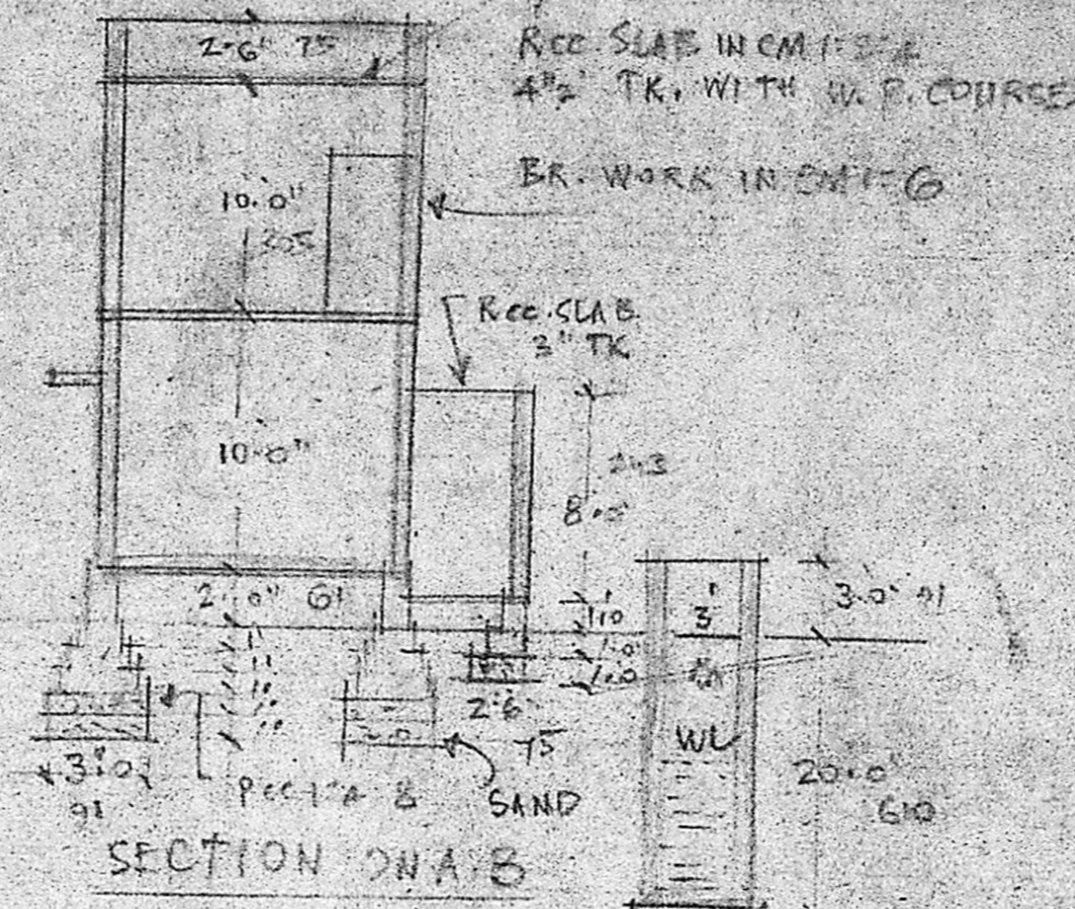


SECTION DVA-B


WELL SECTION

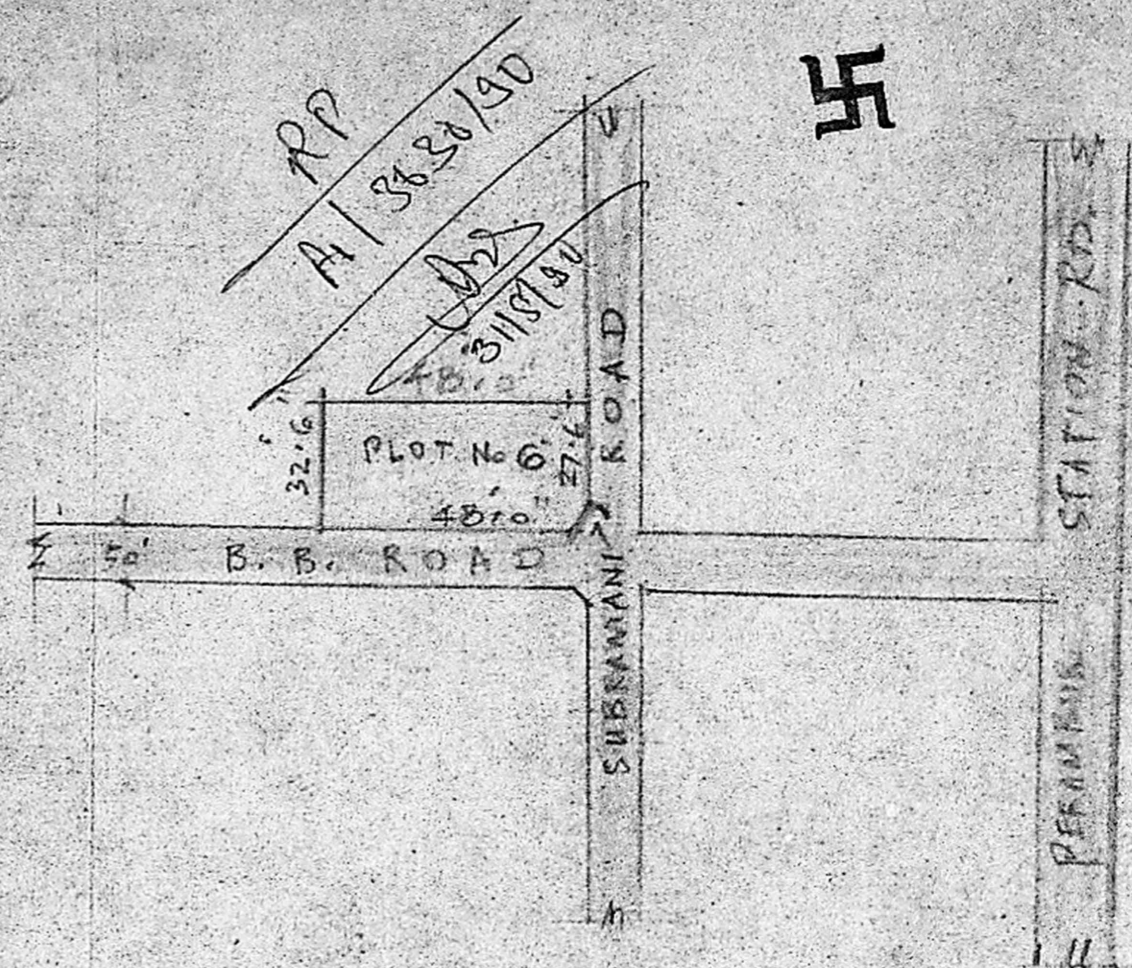

PLAN SHOWING THE PROPOSED
RESIDENTIAL BLDG. AT PLOT
No. 6, B. B. ROAD, PERAMBUR
R.S. No 473/199, BK. No 25, DN 24
SCALE 2" = 80' (1:400)

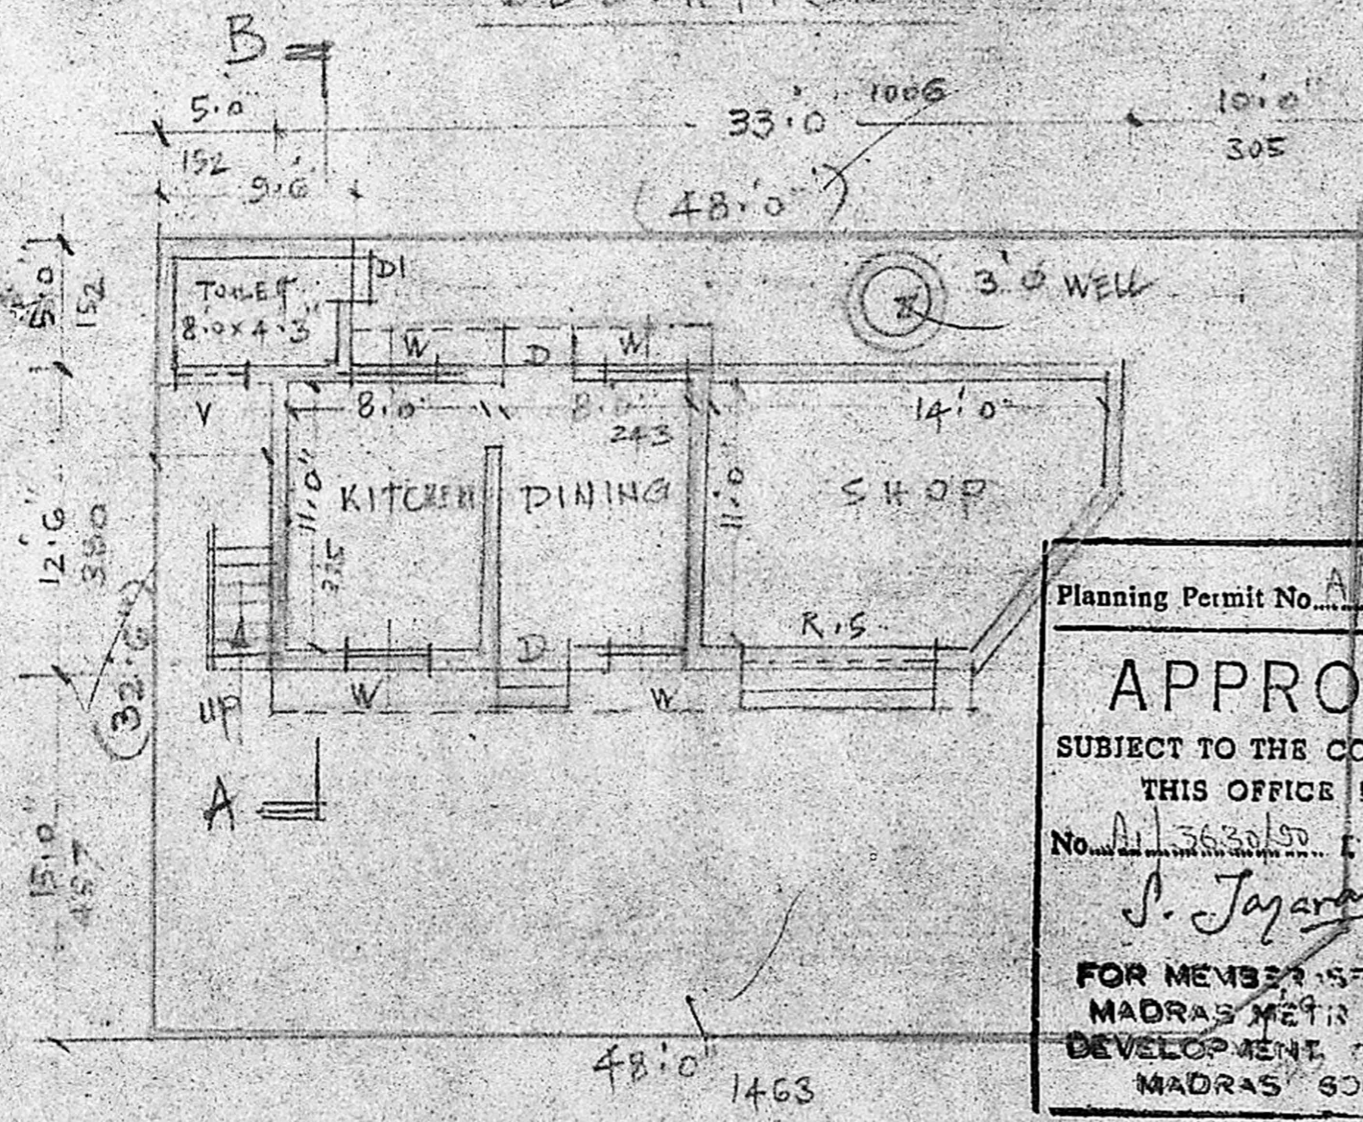

GROUND FLOOR

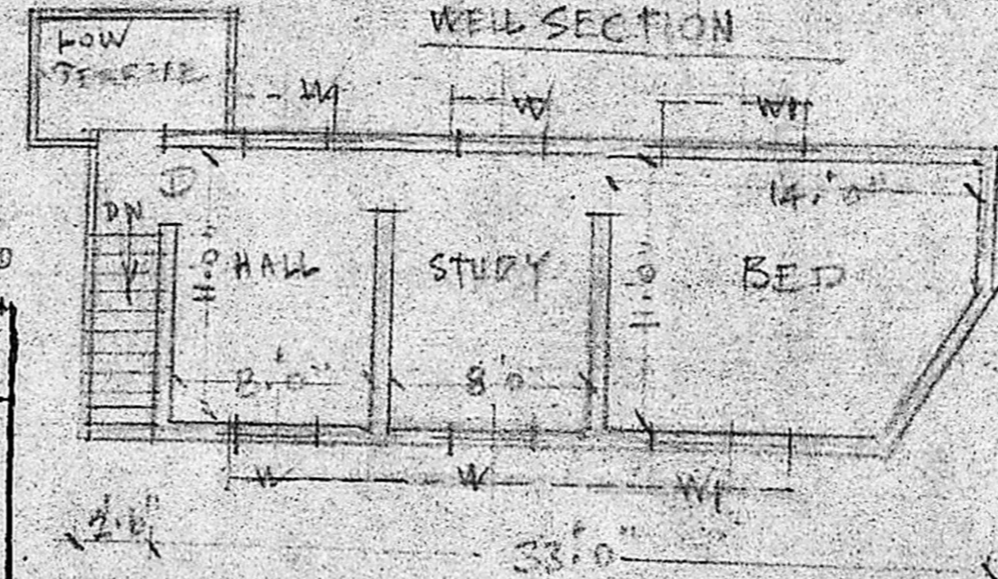

FIRST FLOOR

Planning Permit No. A/3630/90
APPROVED
SUBJECT TO THE CONDITIONS IN
THIS OFFICE LETTER.
No. A/3630/90 Dtd 31-08-80
S. Jayaram
31-8-80
FOR MEMBER SECRETARY
MADRAS METROPOLITAN
DEVELOPMENT AUTHORITY
MADRAS 600008.

COLOUR INDEX
PRO. WORK [Symbol]
PLOT BOUNDARY [Symbol]
ROAD [Symbol]

JOINERIES

D. DOOR	3.0x7.0	91x217
DI "	2.6x6.0	72x182
R.S. SHUT.	8.0x7.0	243x243
W. WINDOW	3.0x4.6	91x137
W. "	5.0x4.6	152x137
V. VENT.	3.0x2.0	91x61

S. Kuppusamy
OWNER

V. Srinivasalu
V. SRINIVASALU, L.C.E.
Asst. Executive Engineer (Retd.)
Consulting Civil Engineer,
REGD. No. 270.
CLASS I LICENSED SURVEYOR
CORPORATION OF MADRAS
No. 60, Valluvar Road,
ARUMBAKKAM MADRAS 600012